



Floor Plans

As approved


Second Level

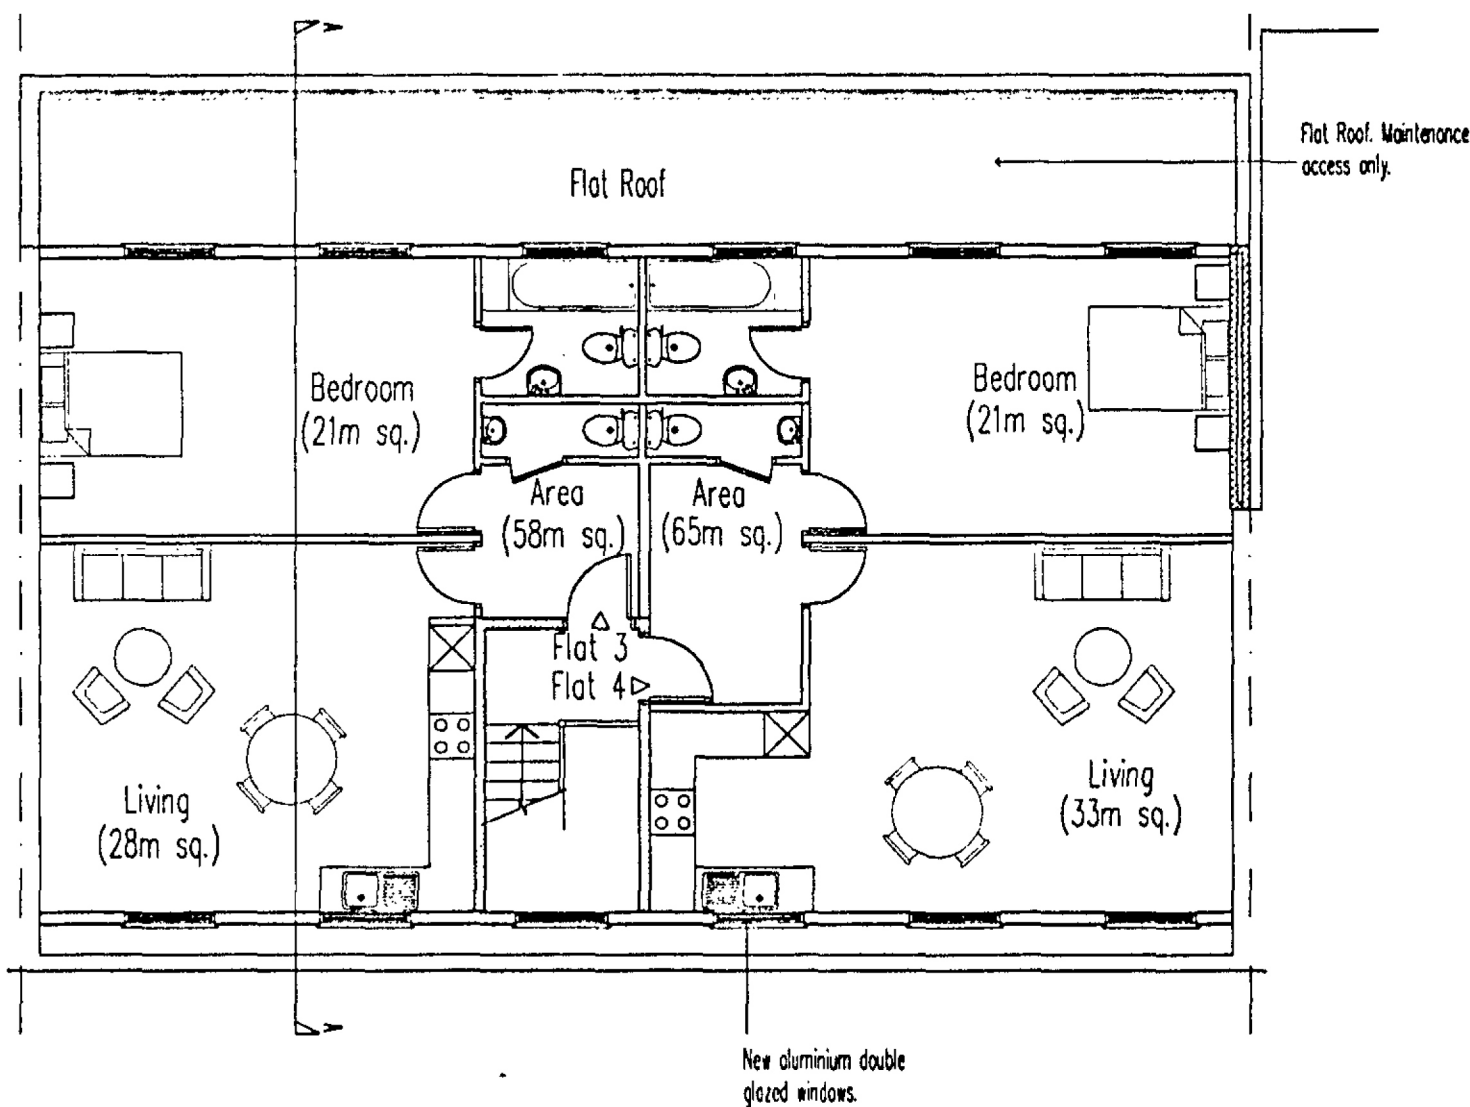

Roof Plan

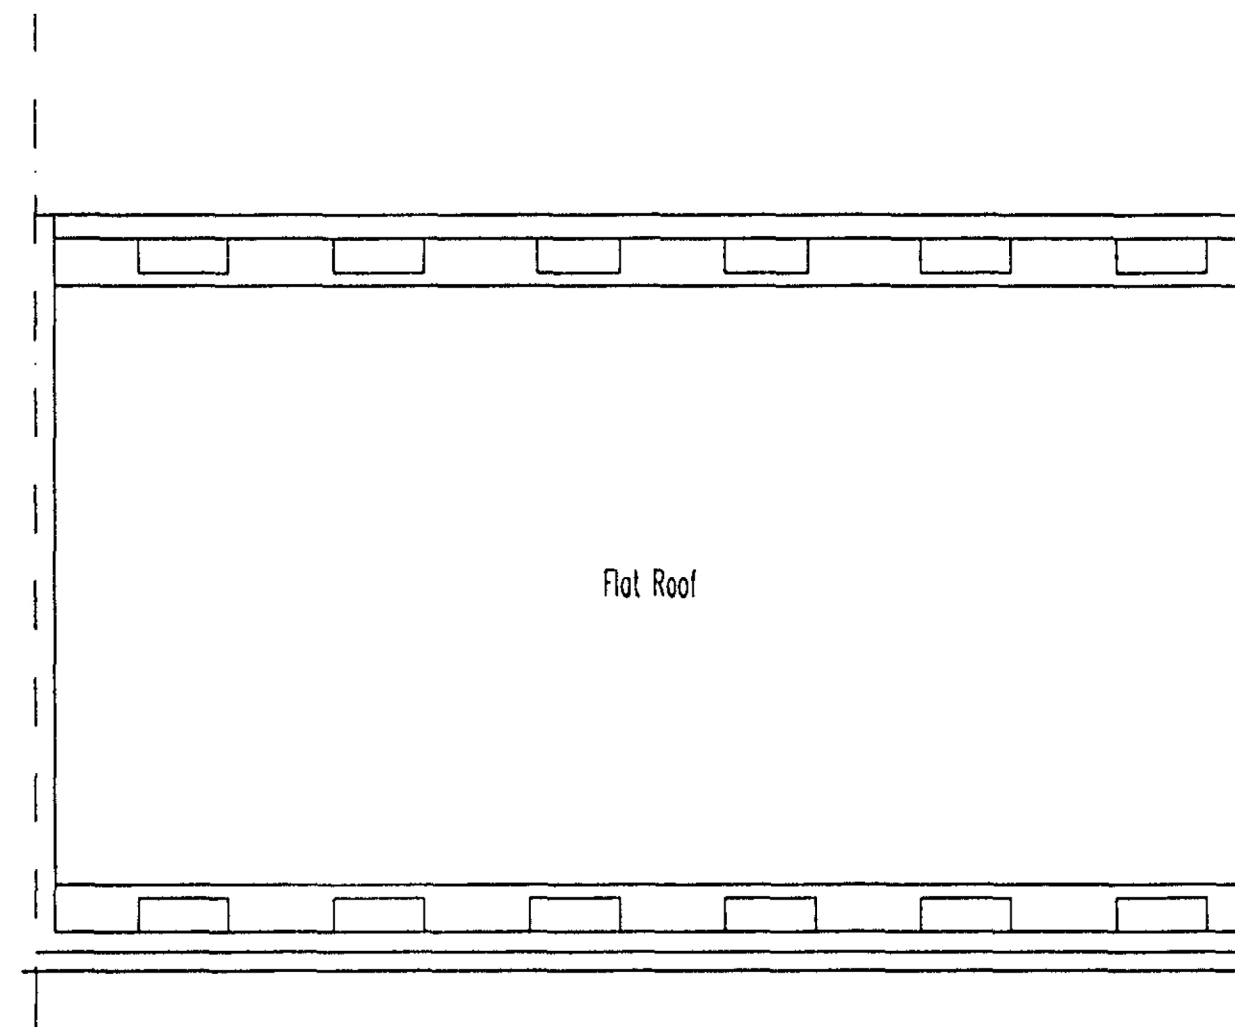

Ground Level

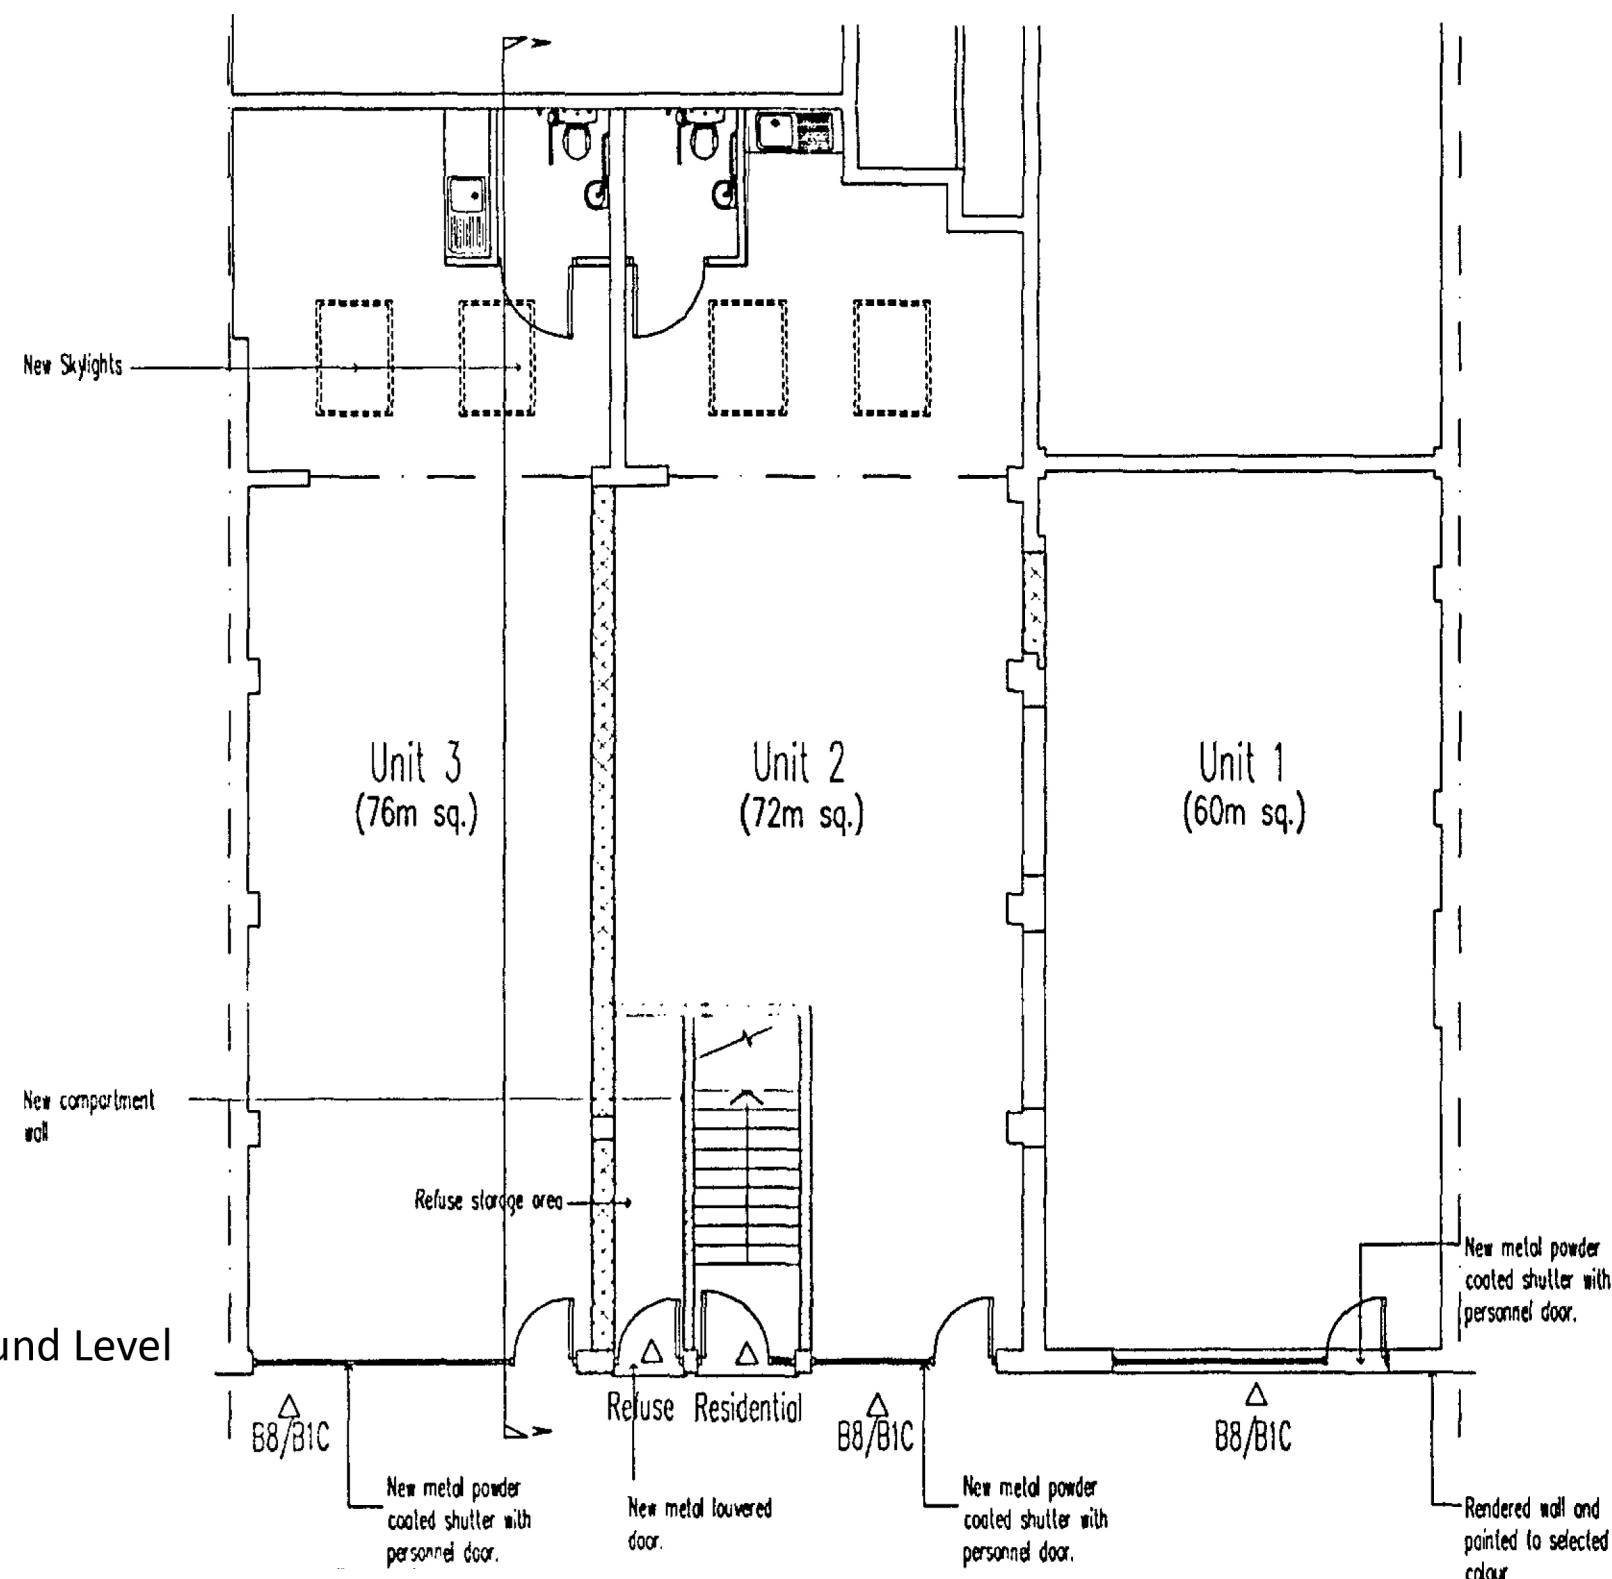

First Level

