


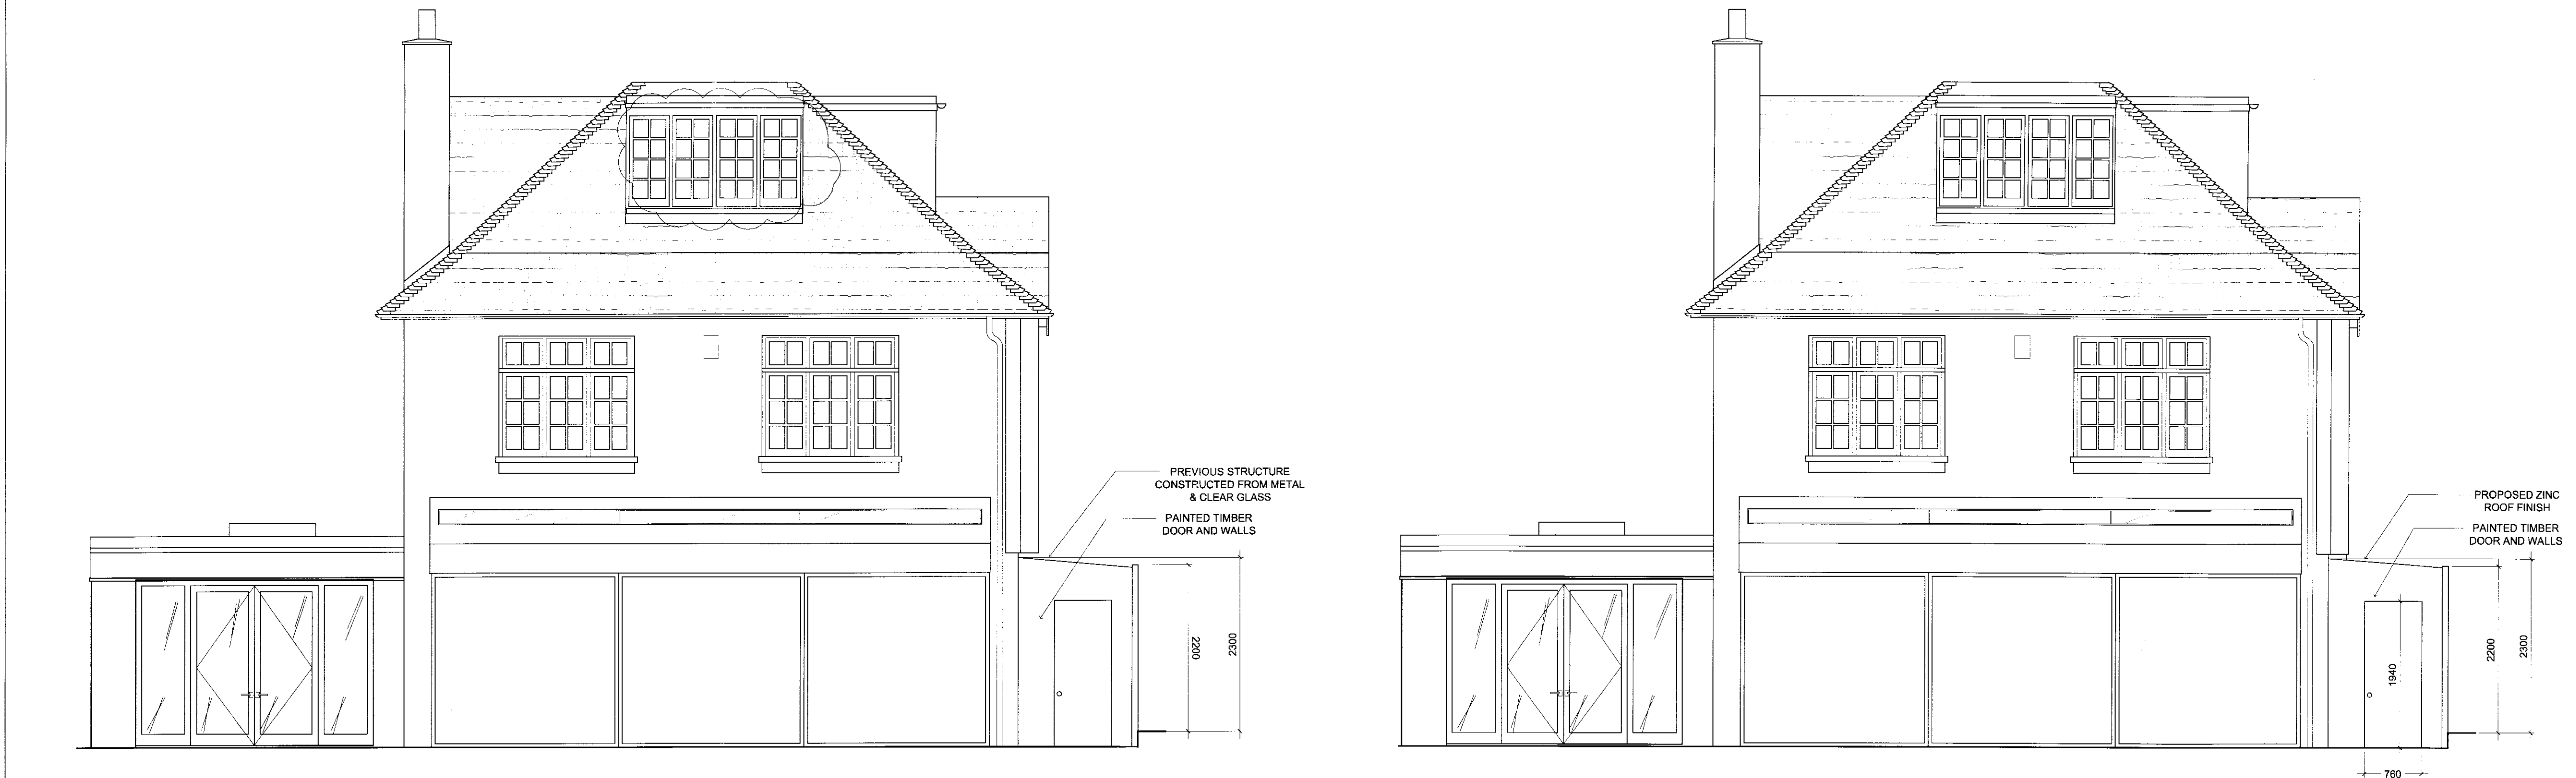


E | PREVIOUS STRUCTURE ELEVATION
SCALE 1:50

F | PROPOSED ELEVATION
SCALE 1:50



G | PREVIOUS STRUCTURE ELEVATION
SCALE 1:50

H | PROPOSED ELEVATION
SCALE 1:50

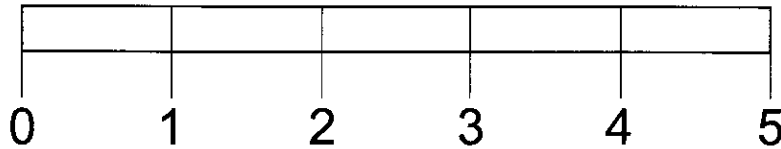

REVISIONS		
Rev.	Date	Comment

- © THE WIREWORKS
- NOTES**
1. THE DRAWING SHOW DESIGN INTENT ONLY. ALL DIMENSIONS TO BE CHECKED ON SITE PRIOR TO CONSTRUCTION OR PRODUCTION. CONSTRUCTION DETAILS TO BE CONFIRMED BY CONTRACTOR/ MANUFACTURER BY SUBMITTING SHOP DRAWINGS FOR DESIGNER'S APPROVAL.
 2. DESIGN / DRAWING IS NOT TO BE SCALED FOR PRODUCTION AND CONSTRUCTION PURPOSES
 3. ALL DISCREPANCIES AND OMISSIONS ON SITE MUST BE REPORTED TO DESIGNER FOR THEIR COMMENTS OR APPROVAL PRIOR TO COMMENCING WORK.
 4. ALL ELECTRICAL, LIGHTING, HVAC AND PLUMBING ISSUES TO BE REFERRED TO ENGINEER'S DRAWINGS PRIOR TO COMMENCEMENT OF WORKS.
 5. THE DESIGNS ARE SUBJECT TO APPROVAL BY STATUTORY AUTHORITIES AND ANY NECESSARY ALTERATIONS SHOULD BE MADE IF REQUIRED TO COMPLY WITH STATUTORY REQUIREMENTS
 6. ALL DESIGN CONCEPTS AND DRAWINGS ARE THE PROPERTY OF MARTIN BRUDNIZKI AND ARE COVERED BY COPYRIGHT. NO REPRODUCTIONS, ADAPTATIONS AND/OR COPIES MAY BE MADE WITHOUT WRITTEN PERMISSION BY THE WIREWORKS.

PLANNING

Project
65 HILLWAY LONDON N6

Title
PROPOSED & EXISTING
ELEVATION

Date
25/08/2011

Scale
1:50@A1

Dwg No
PL-03

Rev.
-

The Wireworks
79 Great
Suffolk Street
London SE1 0BU