



THIS DRAWING AND CAD DATA THEREIN IS PROTECTED BY  
COPYRIGHT  
AND MUST NOT BE COPIED OR REPRODUCED  
WITHOUT THE WRITTEN CONSENT OF  
DLG ARCHITECTS  
©  
NO DIMENSIONS ARE TO BE SCALED FROM THIS DRAWING.  
USE FIGURED DIMENSIONS ONLY.  
ALL DIMENSIONS AND SIZES ARE TO BE CHECKED ON SITE  
AND ANY DISCREPANCIES REPORTED TO THE ARCHITECT  
PRIOR TO INITIATION OF ANY WORKS.

0 1 3 5m

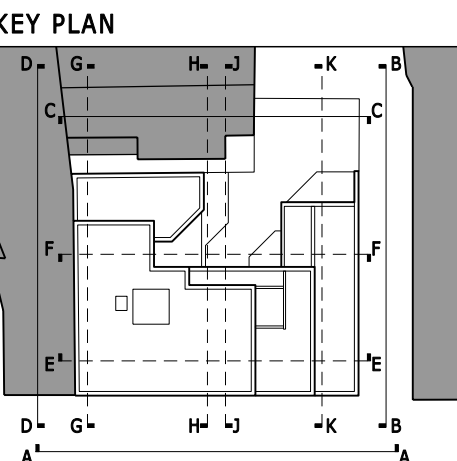

- LIST OF MATERIALS
01. Site Re-claimed Brickwork.
  02. Western Red Cedar weatherboard cladding.
  03. P.C. Aluminium Glazing System.
  04. Structurally cantilevered Concrete Balcony with soffit and fascia clad in Aluminium.
  05. Glass panel balustrade with stainless steel handrails.
  06. P.C. Aluminium cladding panel.
  07. Stainless steel flat metal plate balustrade.
  08. Structural glass entrance screen and doors with Stainless steel patch fittings.
  09. Western Red Cedar, Screen (hit & miss clad both sides).
  10. Glass block/plank (textured distorted view).
  11. Render (off white).
  13. P.C. Aluminium.louvers.
  14. Timber Deck supported by frame structure painted white.

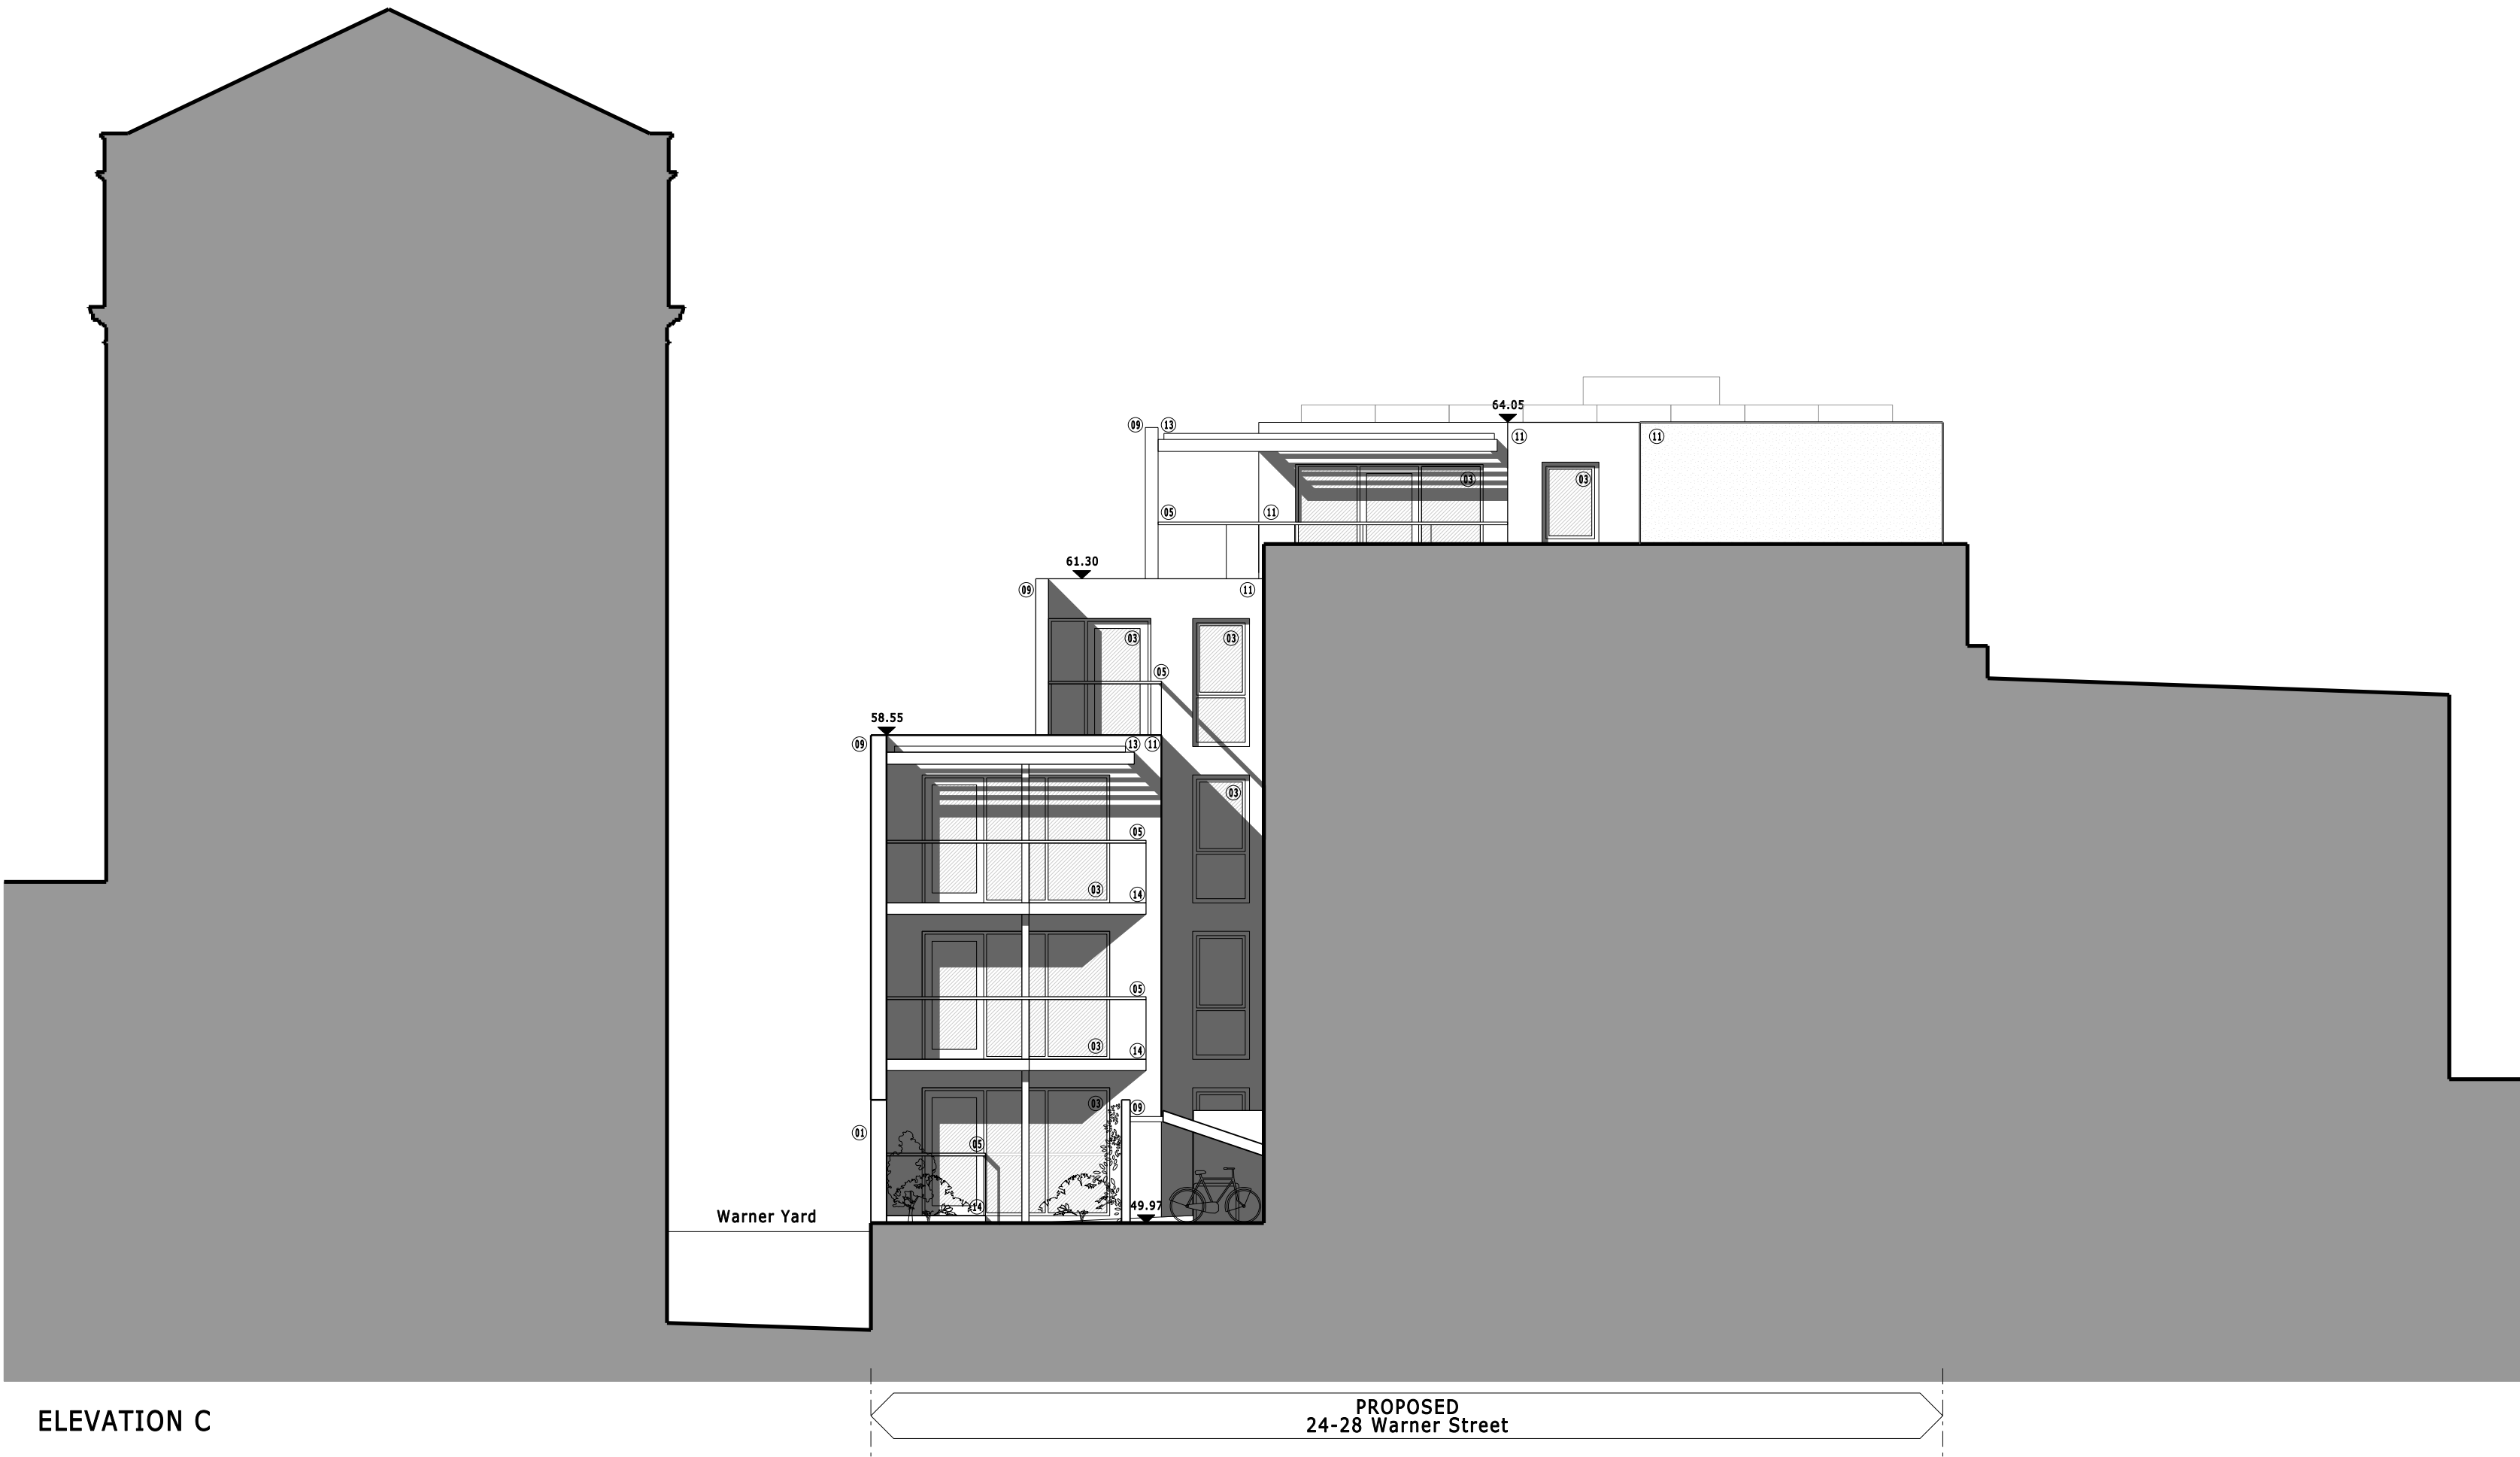

.....  
A PV panels shown TW 04/05/11  
.....  
REV DESCRIPTION INITIALS/ DATE  
Job Name  
  
24-28 Warner Street  
London  
EC1R 5EX  
Drawing Title  
  
Elevation C & D  
Proposed  
  
Status  
Planning Application  
  
Date Sheet By Scale @ Size  
Feb 2011 AR 1:100@A1  
  
Job Number Code Drawing Number Rev  
3621 (P) 031 A  
  
DLG Architects LLP  
11-29 Fashion Street  
London E1 6PZ  
t +44(0)20 7426 3630  
f +44(0)20 7426 3631  
london@dlgarchitects.com  
dlgarchitects.com

