



THIS DRAWING AND CAD DATA THEREIN IS PROTECTED BY COPYRIGHT AND MUST NOT BE COPIED OR REPRODUCED WITHOUT THE WRITTEN CONSENT OF DLG ARCHITECTS

NO DIMENSIONS ARE TO BE SCALED FROM THIS DRAWING. USE FIGURED DIMENSIONS ONLY. ALL DIMENSIONS AND SIZES ARE TO BE CHECKED ON SITE AND ANY DISCREPANCIES REPORTED TO THE ARCHITECT PRIOR TO INITIATION OF ANY WORKS.


0 1 3 5m

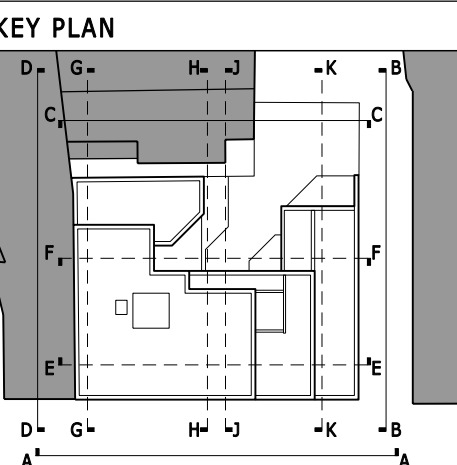

- LIST OF MATERIALS
01. Site Re-claimed Brickwork.
  02. Western Red Cedar weatherboard cladding.
  03. P.C. Aluminium Glazing System.
  04. Structurally cantilevered Concrete Balcony with soffit and fascia clad in Aluminium.
  05. Glass panel balustrade with stainless steel handrails.
  06. P.C. Aluminium cladding panel.
  07. Stainless steel flat metal plate balustrade.
  08. Structural glass entrance screen and doors with Stainless steel patch fittings.
  09. Western Red Cedar, Screen (hit & miss clad both sides).
  10. Glass block/plank (textured distorted view).
  11. Render (off white).
  13. P.C. Aluminium.louvers.
  14. Timber Deck supported by frame structure painted white.

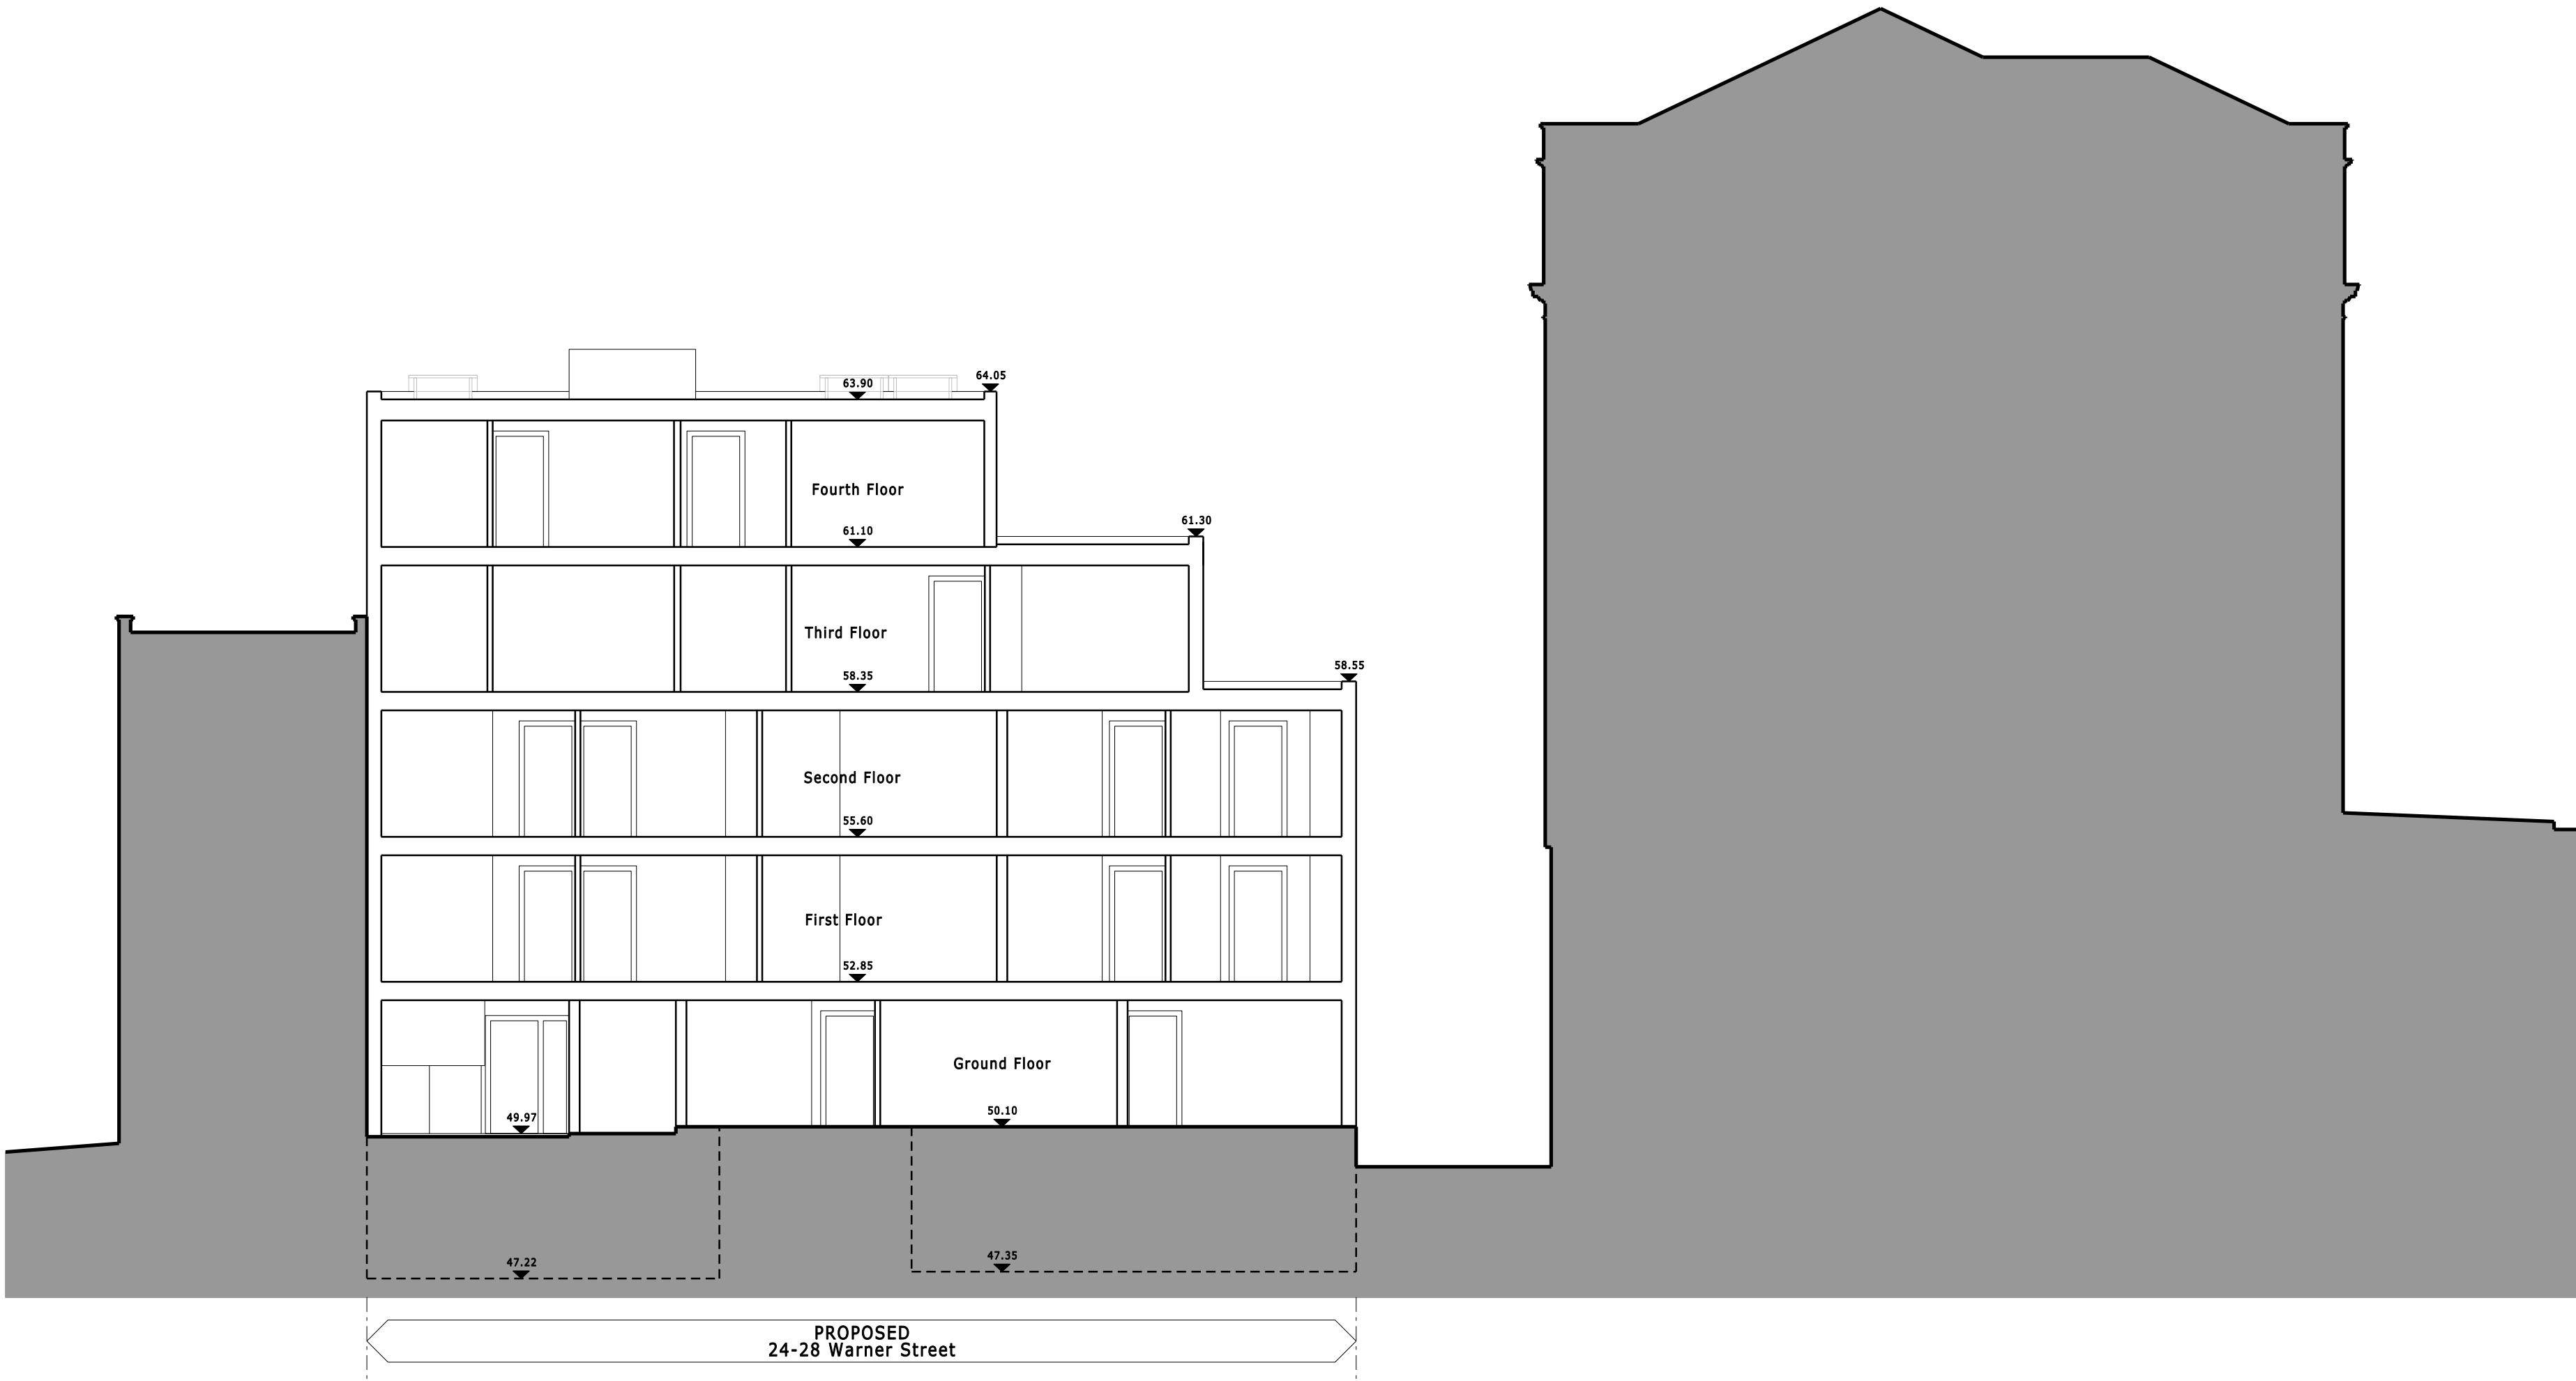

SECTION E-E

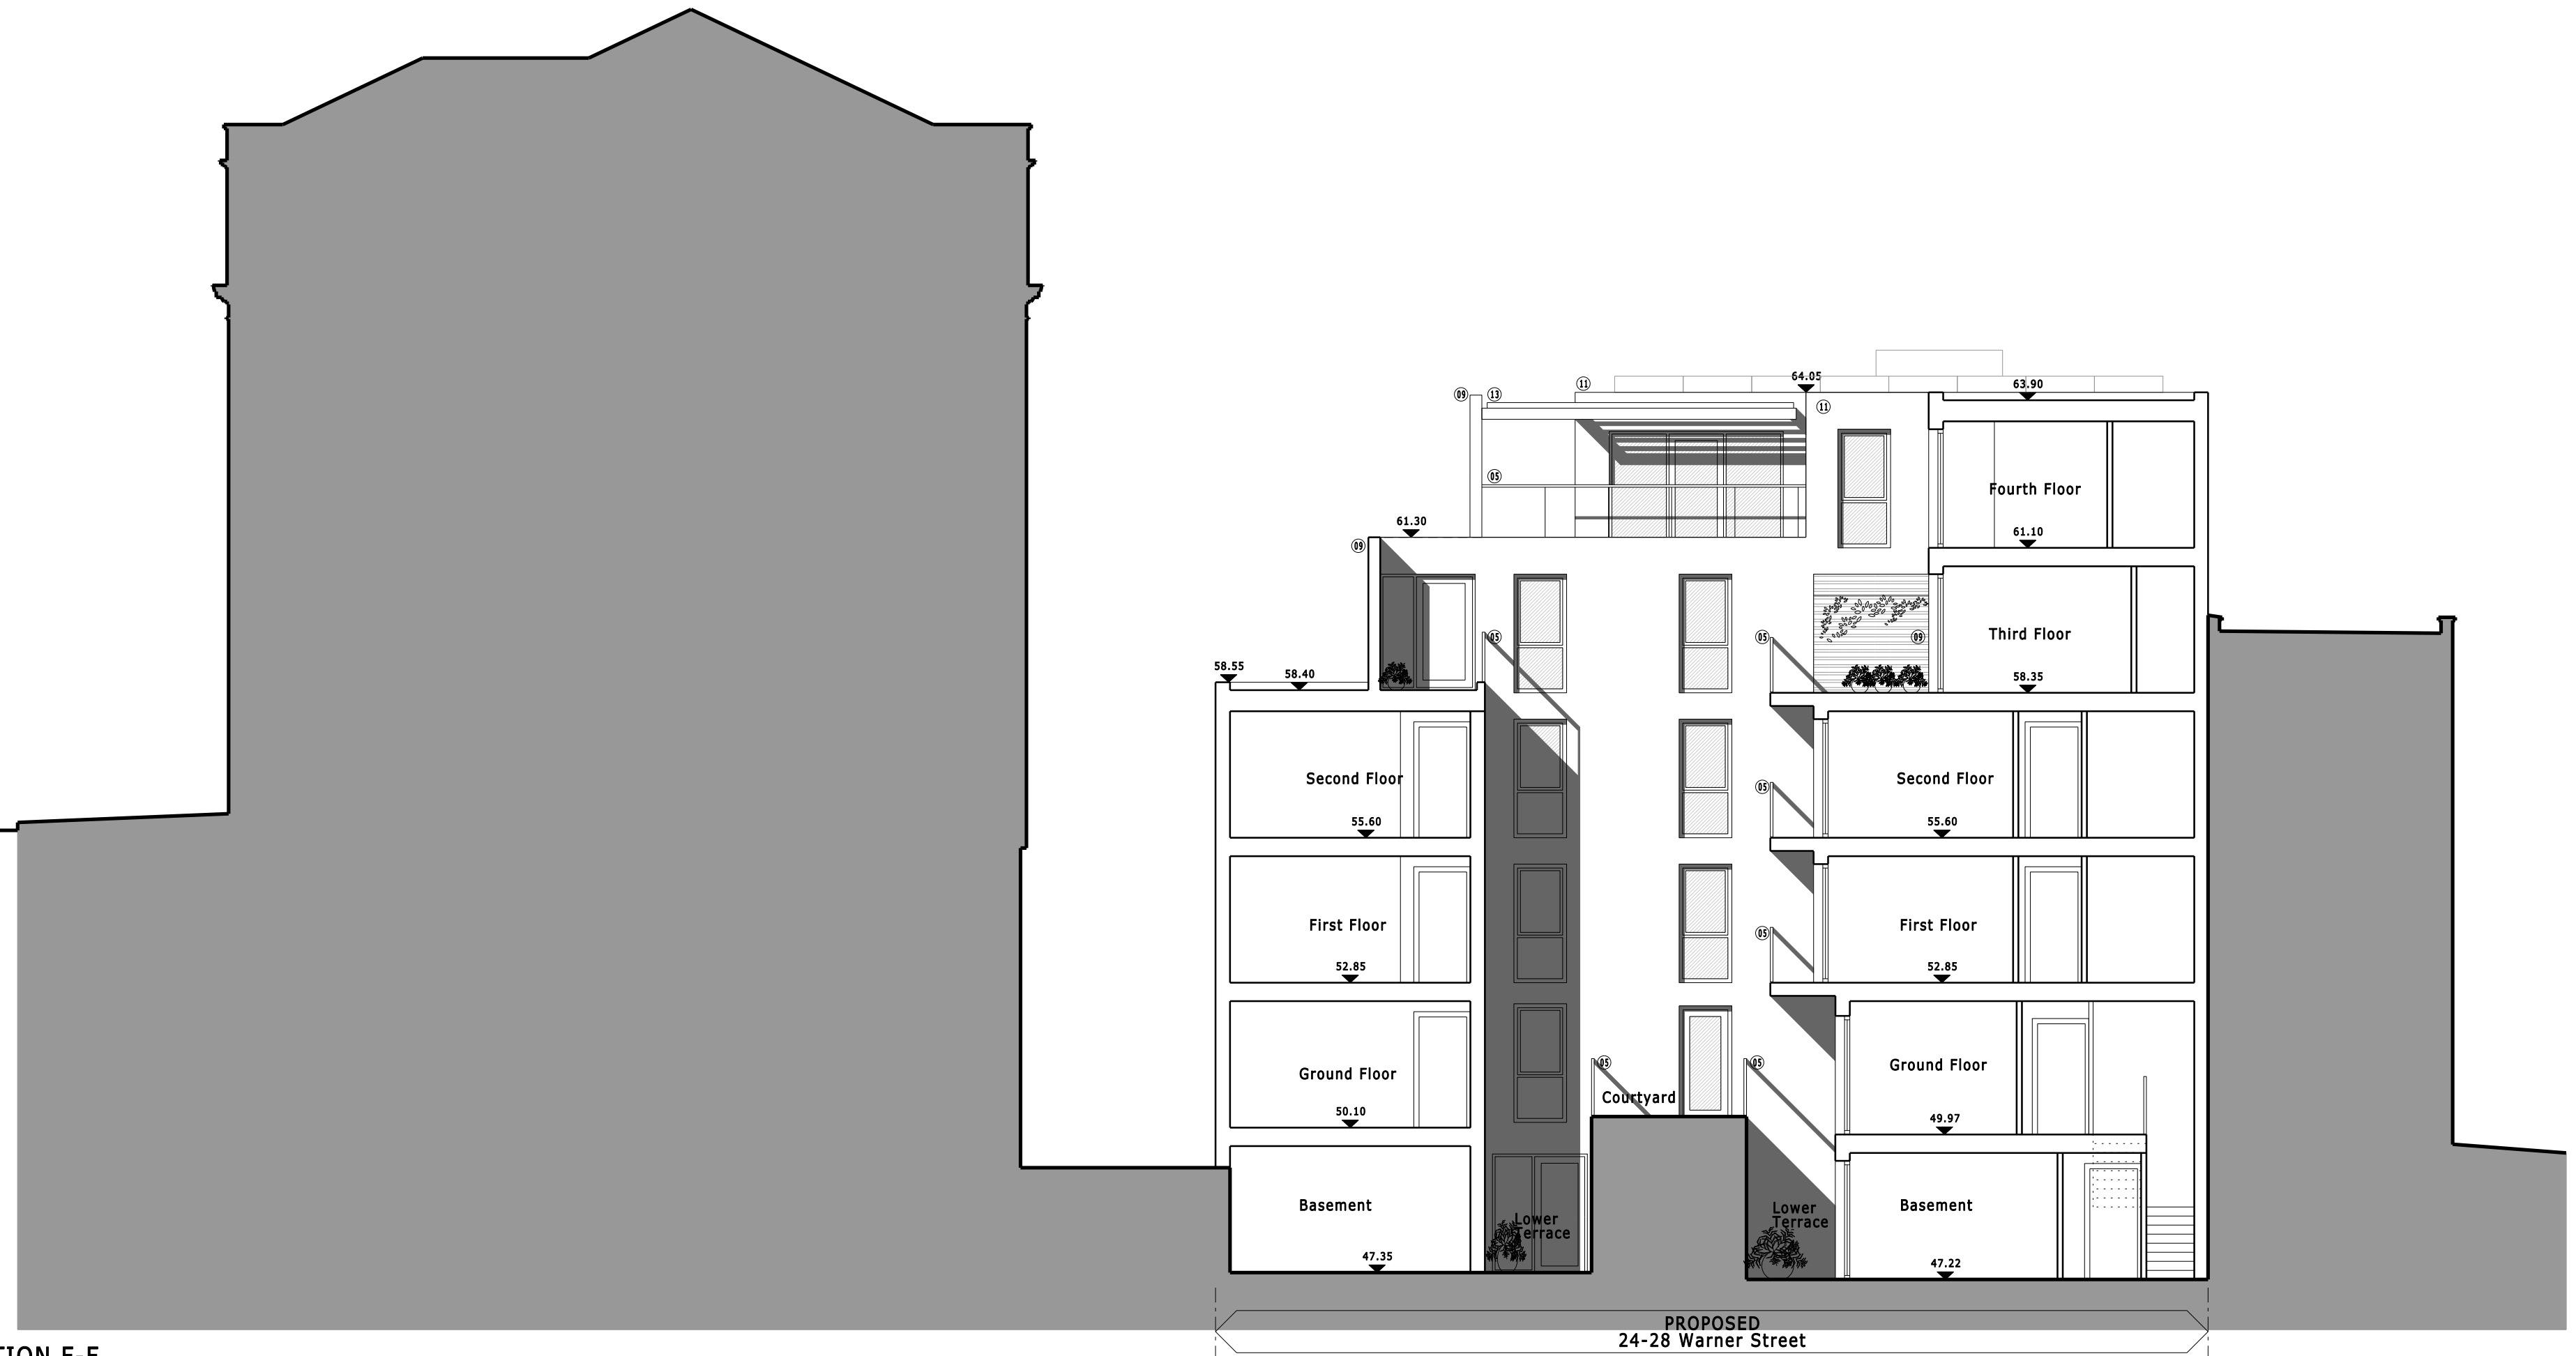

SECTION F-F

24-28 Warner Street  
London  
EC1R 5EX

Drawing Title

Section E-E & F-F  
Proposed

Status  
Planning Application

Date Feb 2011 AR Sheet By AR Scale @ Size 1:100@A1

Job Number 3621 Code (P) Drawing Number 032 Rev A

DLG Architects LLP  
11-29 Fashion Street  
London E1 6PZ

t +44(0)20 7426 3630  
f +44(0)20 7426 3631  
london@dlgarchitects.com  
dlgarchitects.com

