

**Notes**  
Copyright remains the property of Canaway Fleming Architects and this drawing is not to be used for any purposes without the express permission of the Architect. No implied License is given for its use.

Do not scale from this drawing. All dimensions should be checked on site for accuracy.

**Planning**  
These drawings are for planning and listed building application only and must not be used for any other purpose without the express permission of Canaway Fleming Architects. These are not for detailed construction purposes.

**Structural Work**  
All indications as to structure are for graphic purposes only and must not be relied upon for accuracy in terms of size, detail or position. All structure and temporary propping to be confirmed by a suitably qualified structural engineer before beginning works.

**Mechanical & Engineering Work**  
All indications as to M&E items are for graphic purposes only and must not be relied upon for accuracy in terms of size, detail or position. All M&E items to be confirmed by a suitably qualified M&E engineer before beginning works.

**Survey Information**  
This survey has been carried out and drawn by Plowman Craven in October 2010 to an accuracy consistent with a presentation scale of 1:50.  
All levels are in meters, related to Newlyn datum based upon OSBM value situated on NW face of School of Arts and Crafts, Theobalds Road.  
The survey grid shown on this drawing uses a local origin and is orientated arbitrarily.  
All quoted dimensions are in metres.

**KEY:**

- DX16 Door reference
- DN24 New/Replacement door reference
- WB 1 Window reference
- WB N1 New/Replacement window reference

Revisions A 10.10.2011 Ventilation grille to refuse store added.

**CANAWAY FLEMING ARCHITECTS**

Canaway Fleming Architects Ltd  
The Dutch House  
307 - 308 High Holborn  
London WC1V 7LL

T: 020 7430 2262  
F: 020 7430 2274  
E: mailbox@canawayfleming.com

Client Holborn Links Limited.


Project 16-19 Southampton Place, London.

Drawing Title Proposed Side Elevation  
(No. 19 Southampton Place)

Date July 2011 Scale 1:50@A1  
1:100@A3

| Project  | Origin | No.     | Revision |
|----------|--------|---------|----------|
| 064      | A      | 0479    | A        |
| Status   | Drawn  | Checked |          |
| PLANNING | LH     | MC      |          |

0 0.5 1.0 5.0 10.0  
Scale in Meters

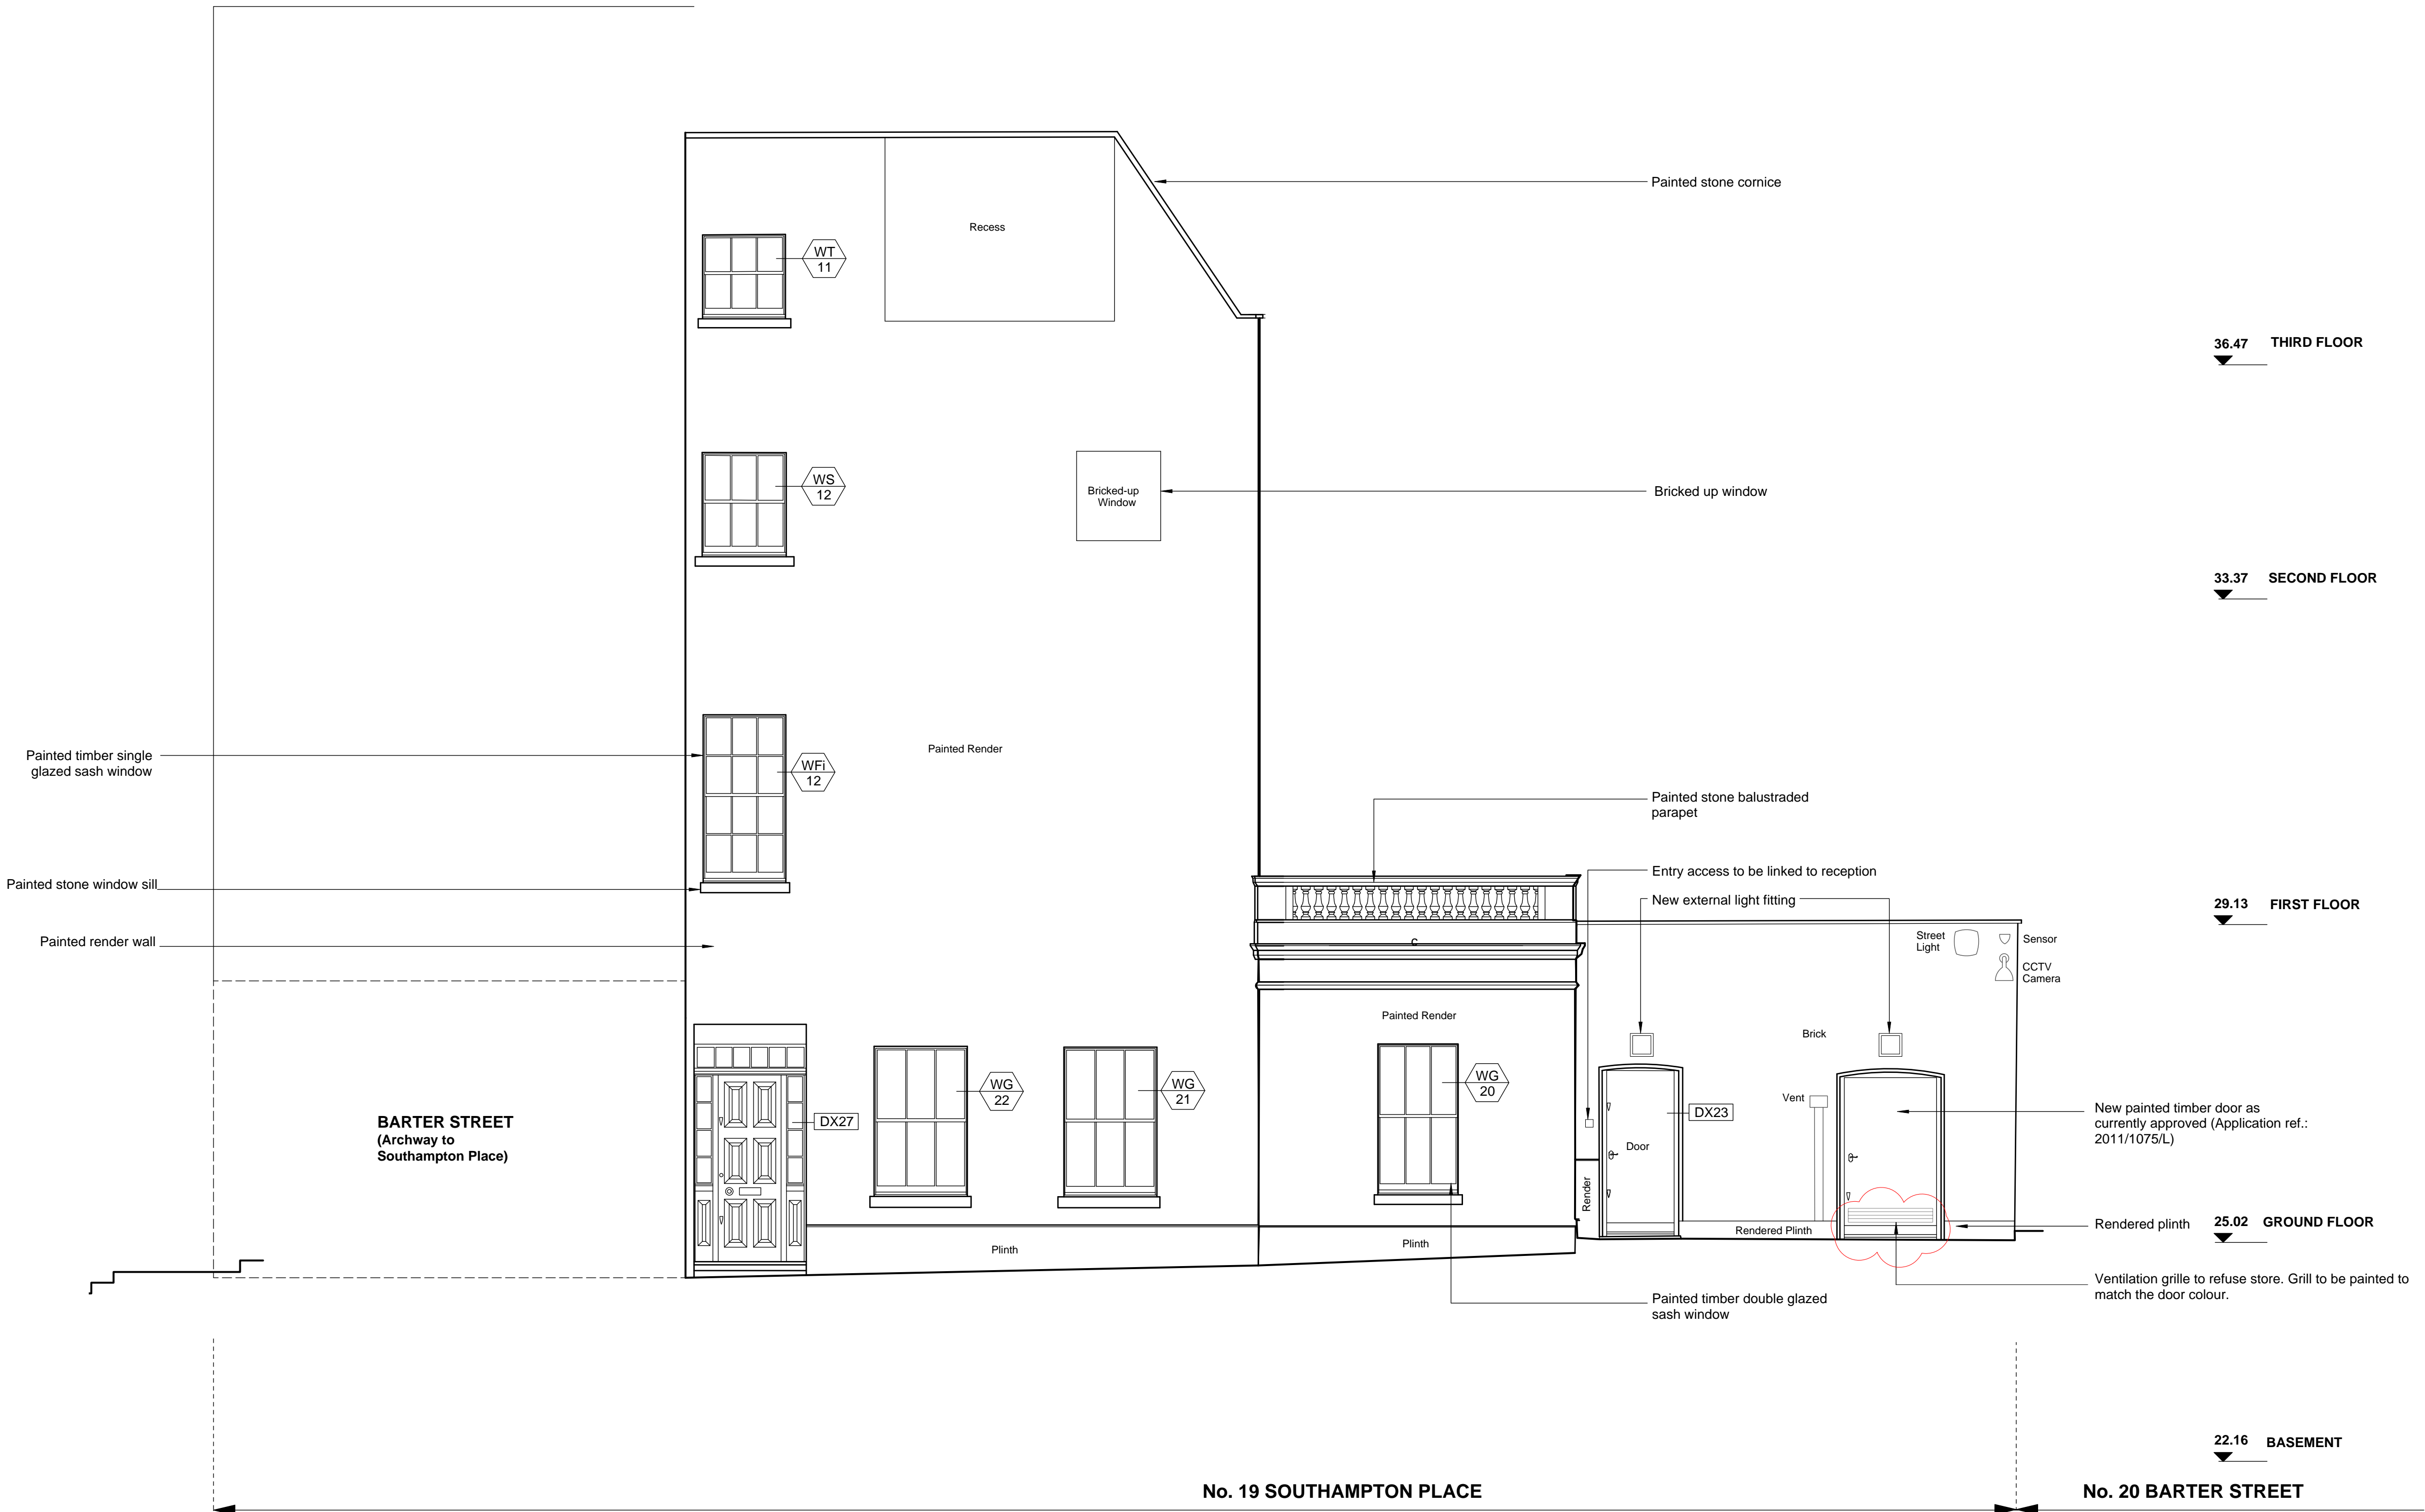

01 SIDE ELEVATION (19 SOUTHAMPTON PLACE)  
A0479 PROPOSED 1:50@A1