


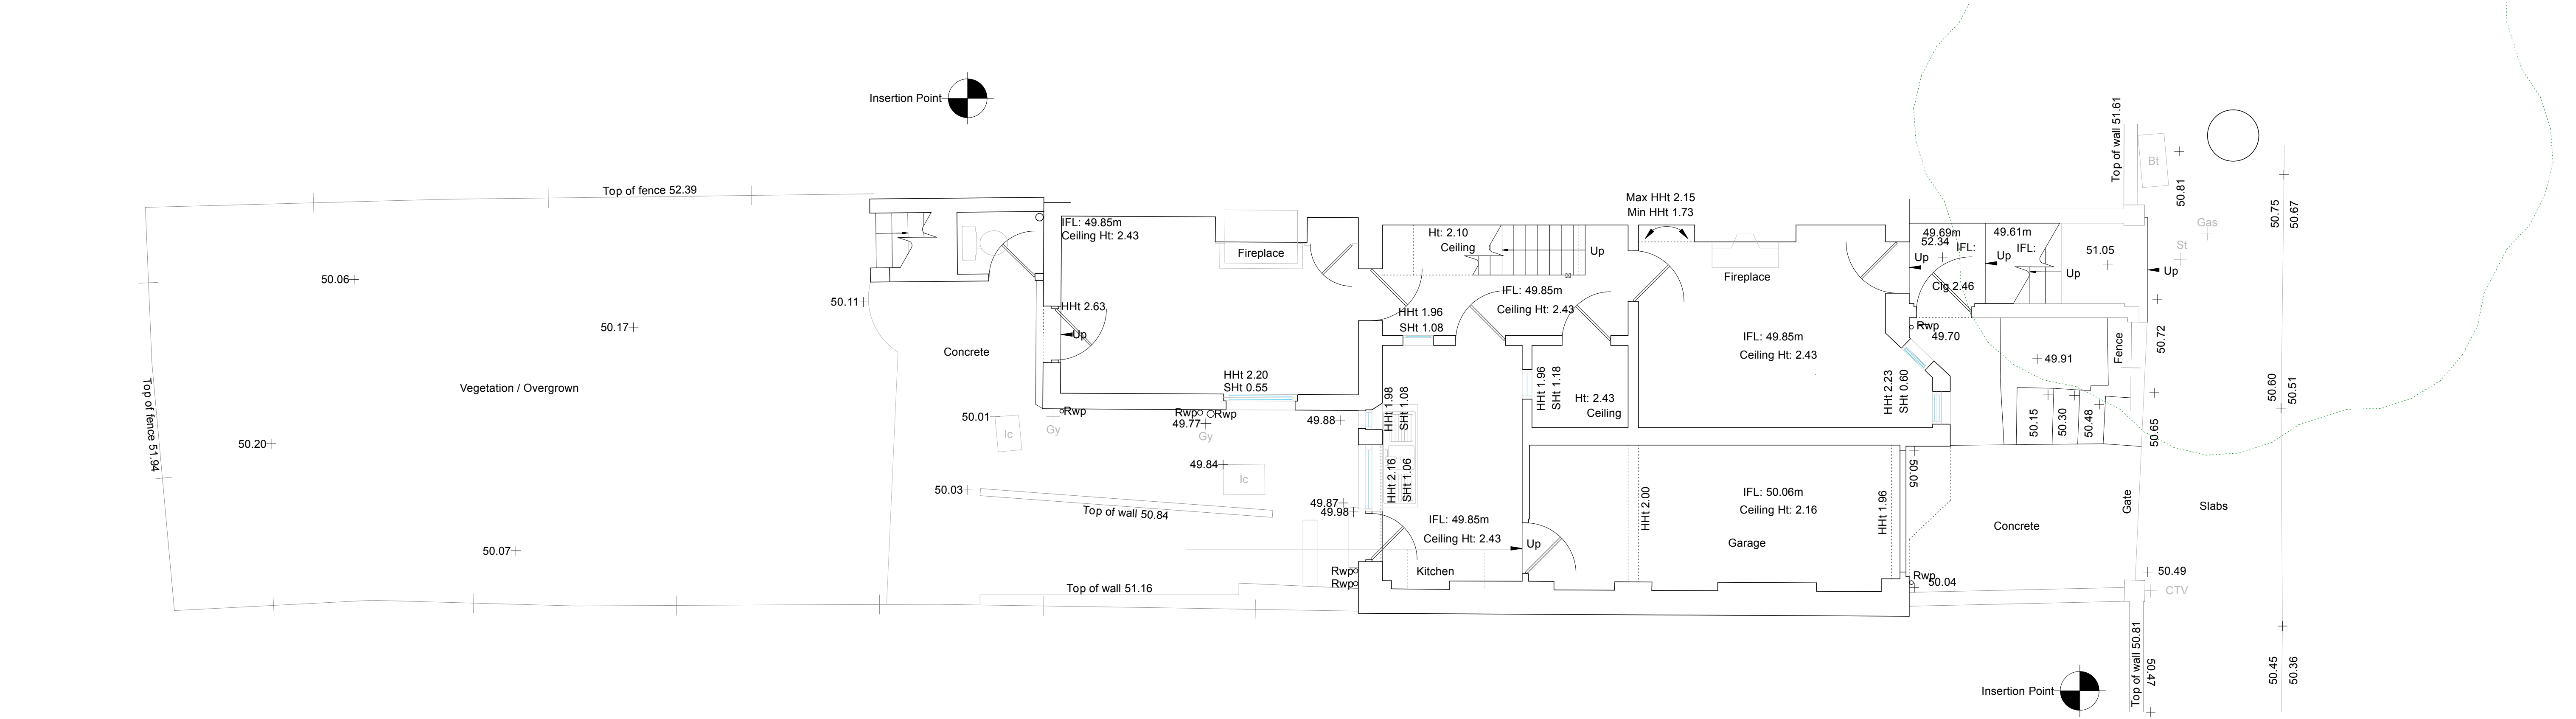

LOWER GROUND FLOOR PLAN

