


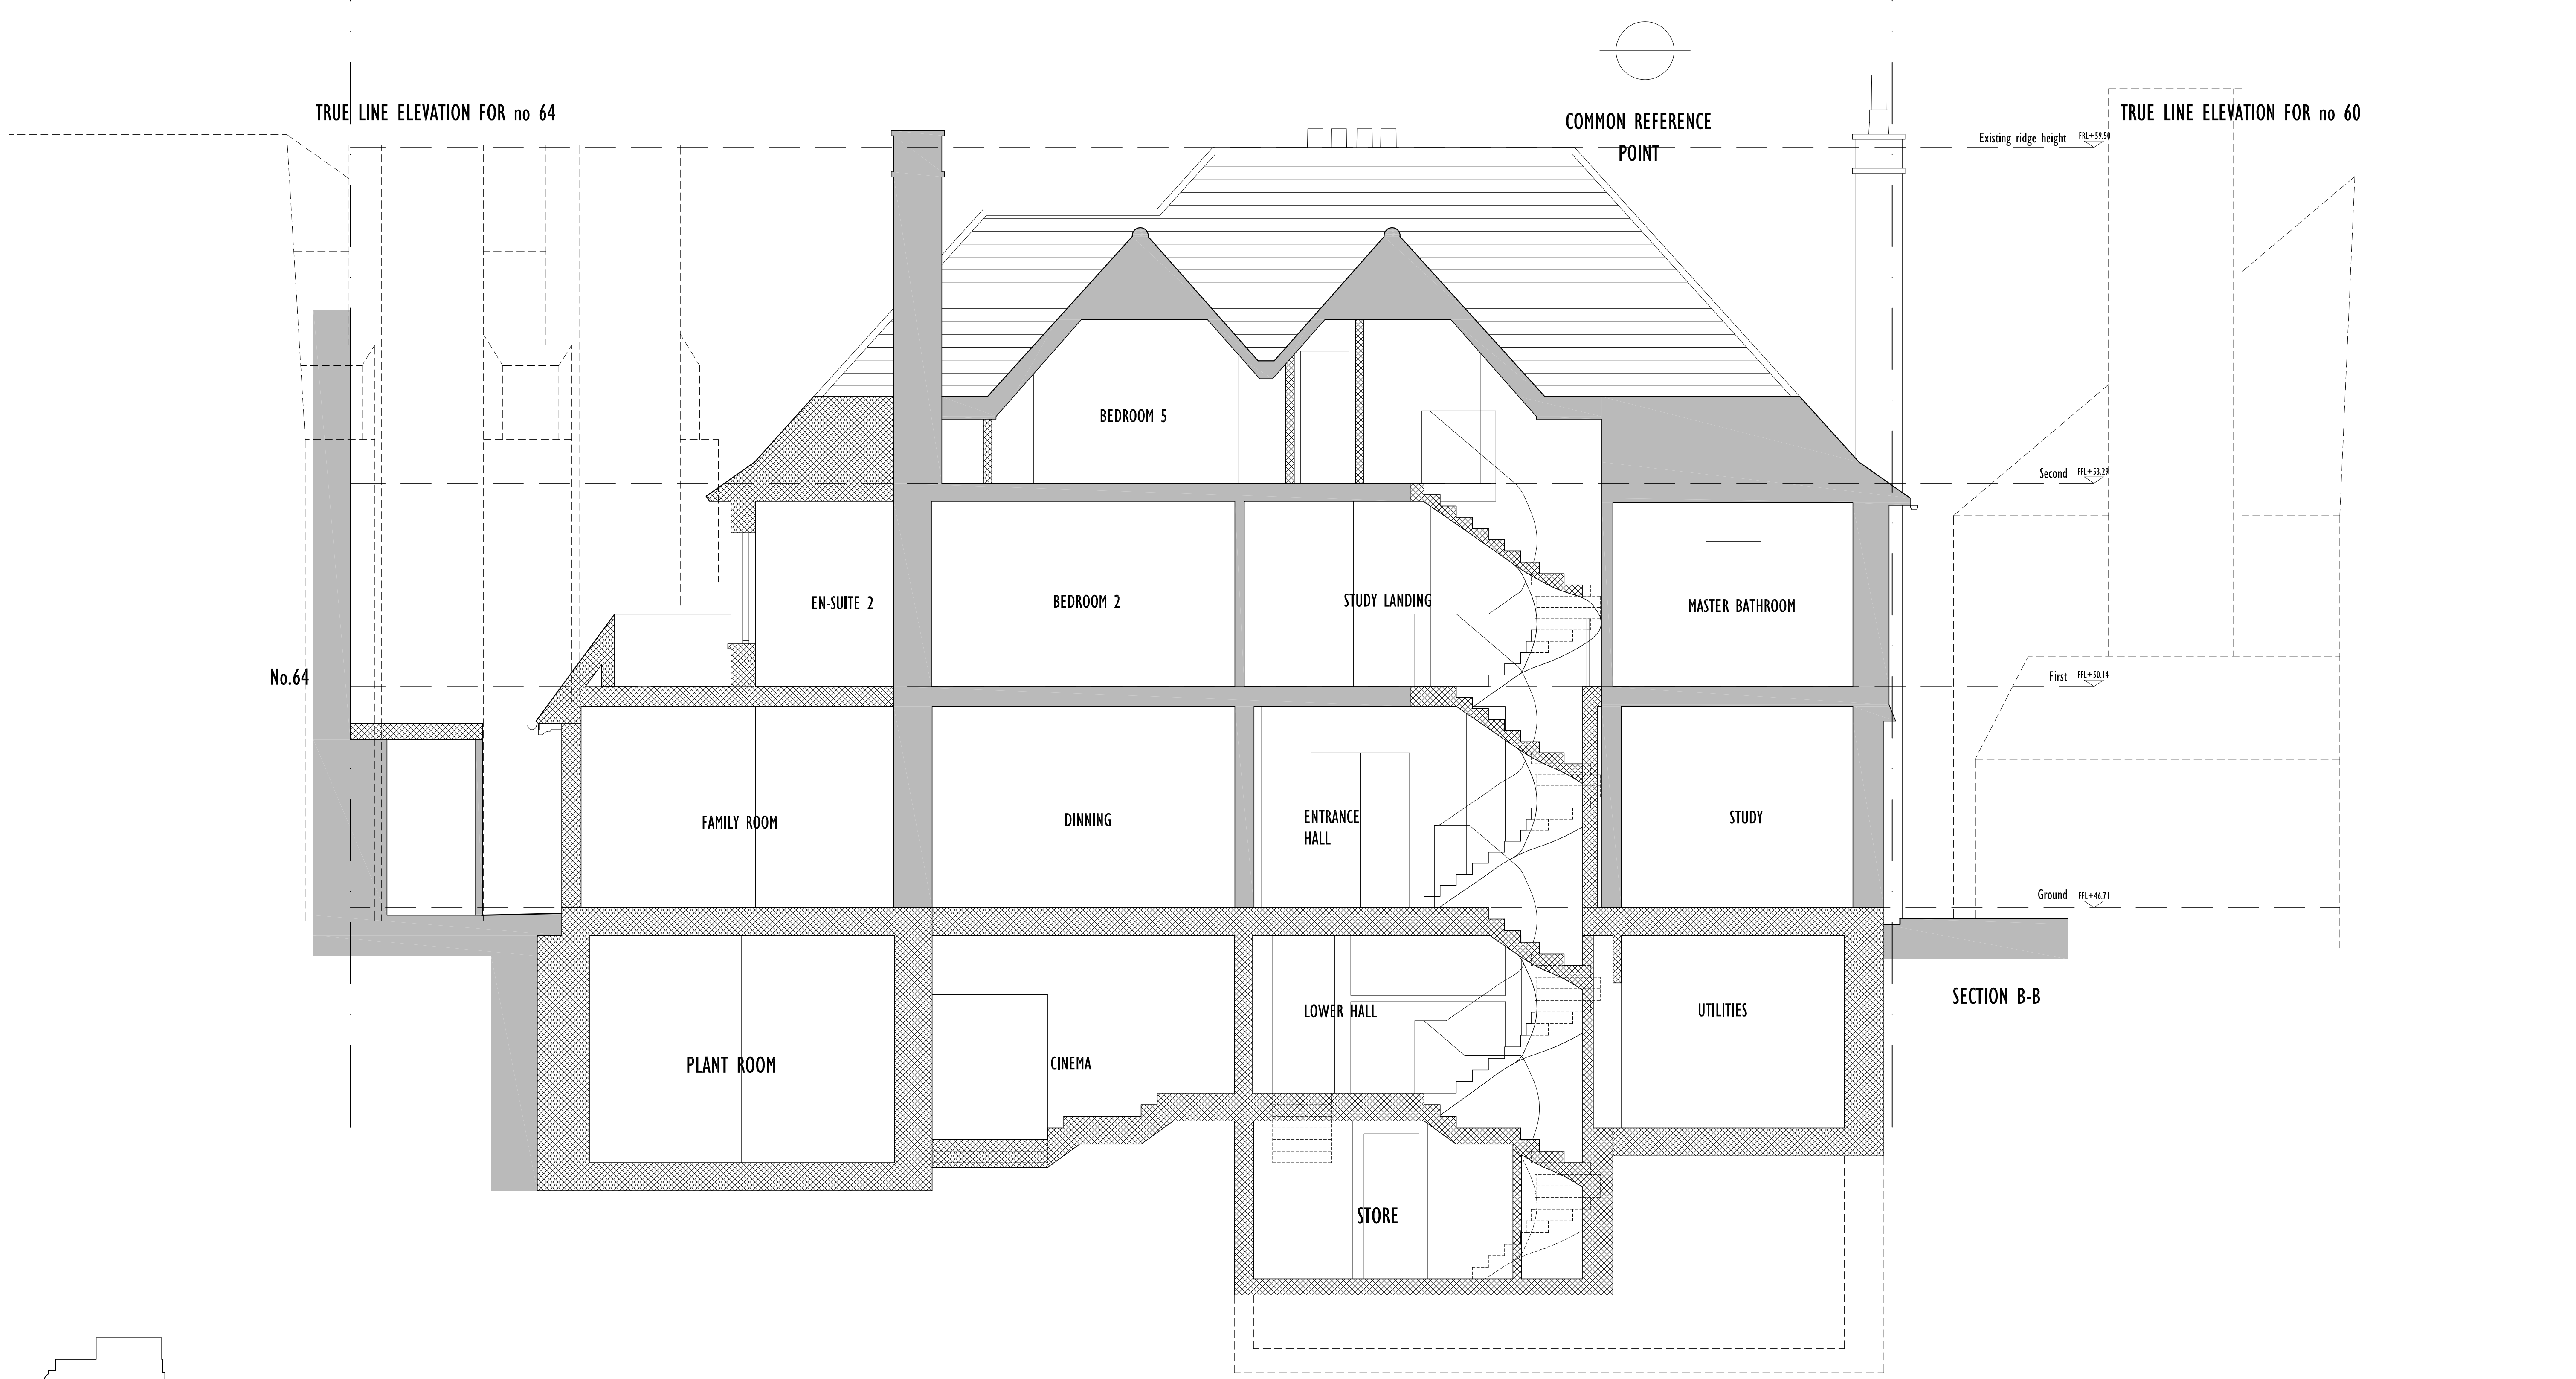

PROPOSED SECTION
B B

Scale 1:50 @ A1
Scale 1:100 @ A3

w o l f f
A R C H I T E C T S

16 lambton place
notting hill
london w12 5sh
tel 02072293125
fax 02072293257
info@wolffarchitects.co.uk

NOTES:
This drawing is protected under Copyright and at no time should any portion of this drawing be reproduced or copied without the permission of the Architect. (Design Copyright Act 1988)
This drawings must not be used for purposes other than that for which it is provided. It is supplied without liability for any errors or omissions.
Do not scale from this drawing. All dimensions to be checked on site. All drawings subject to Statutory Authority Approval.

no:	rev:	date:
0	First Issue	27.09.10
A	Minor Amendments	29.11.10

no:	rev:	date:

status: PLANNING	project:	62 ELSWORTHY ROAD LONDON, NW3 3BU			drawing title: PROPOSED LONG SECTION BB	
	date:	22.09.10	scale:	1:50 @ A1	dwg no:	1009-PL-246
					rev no:	A