


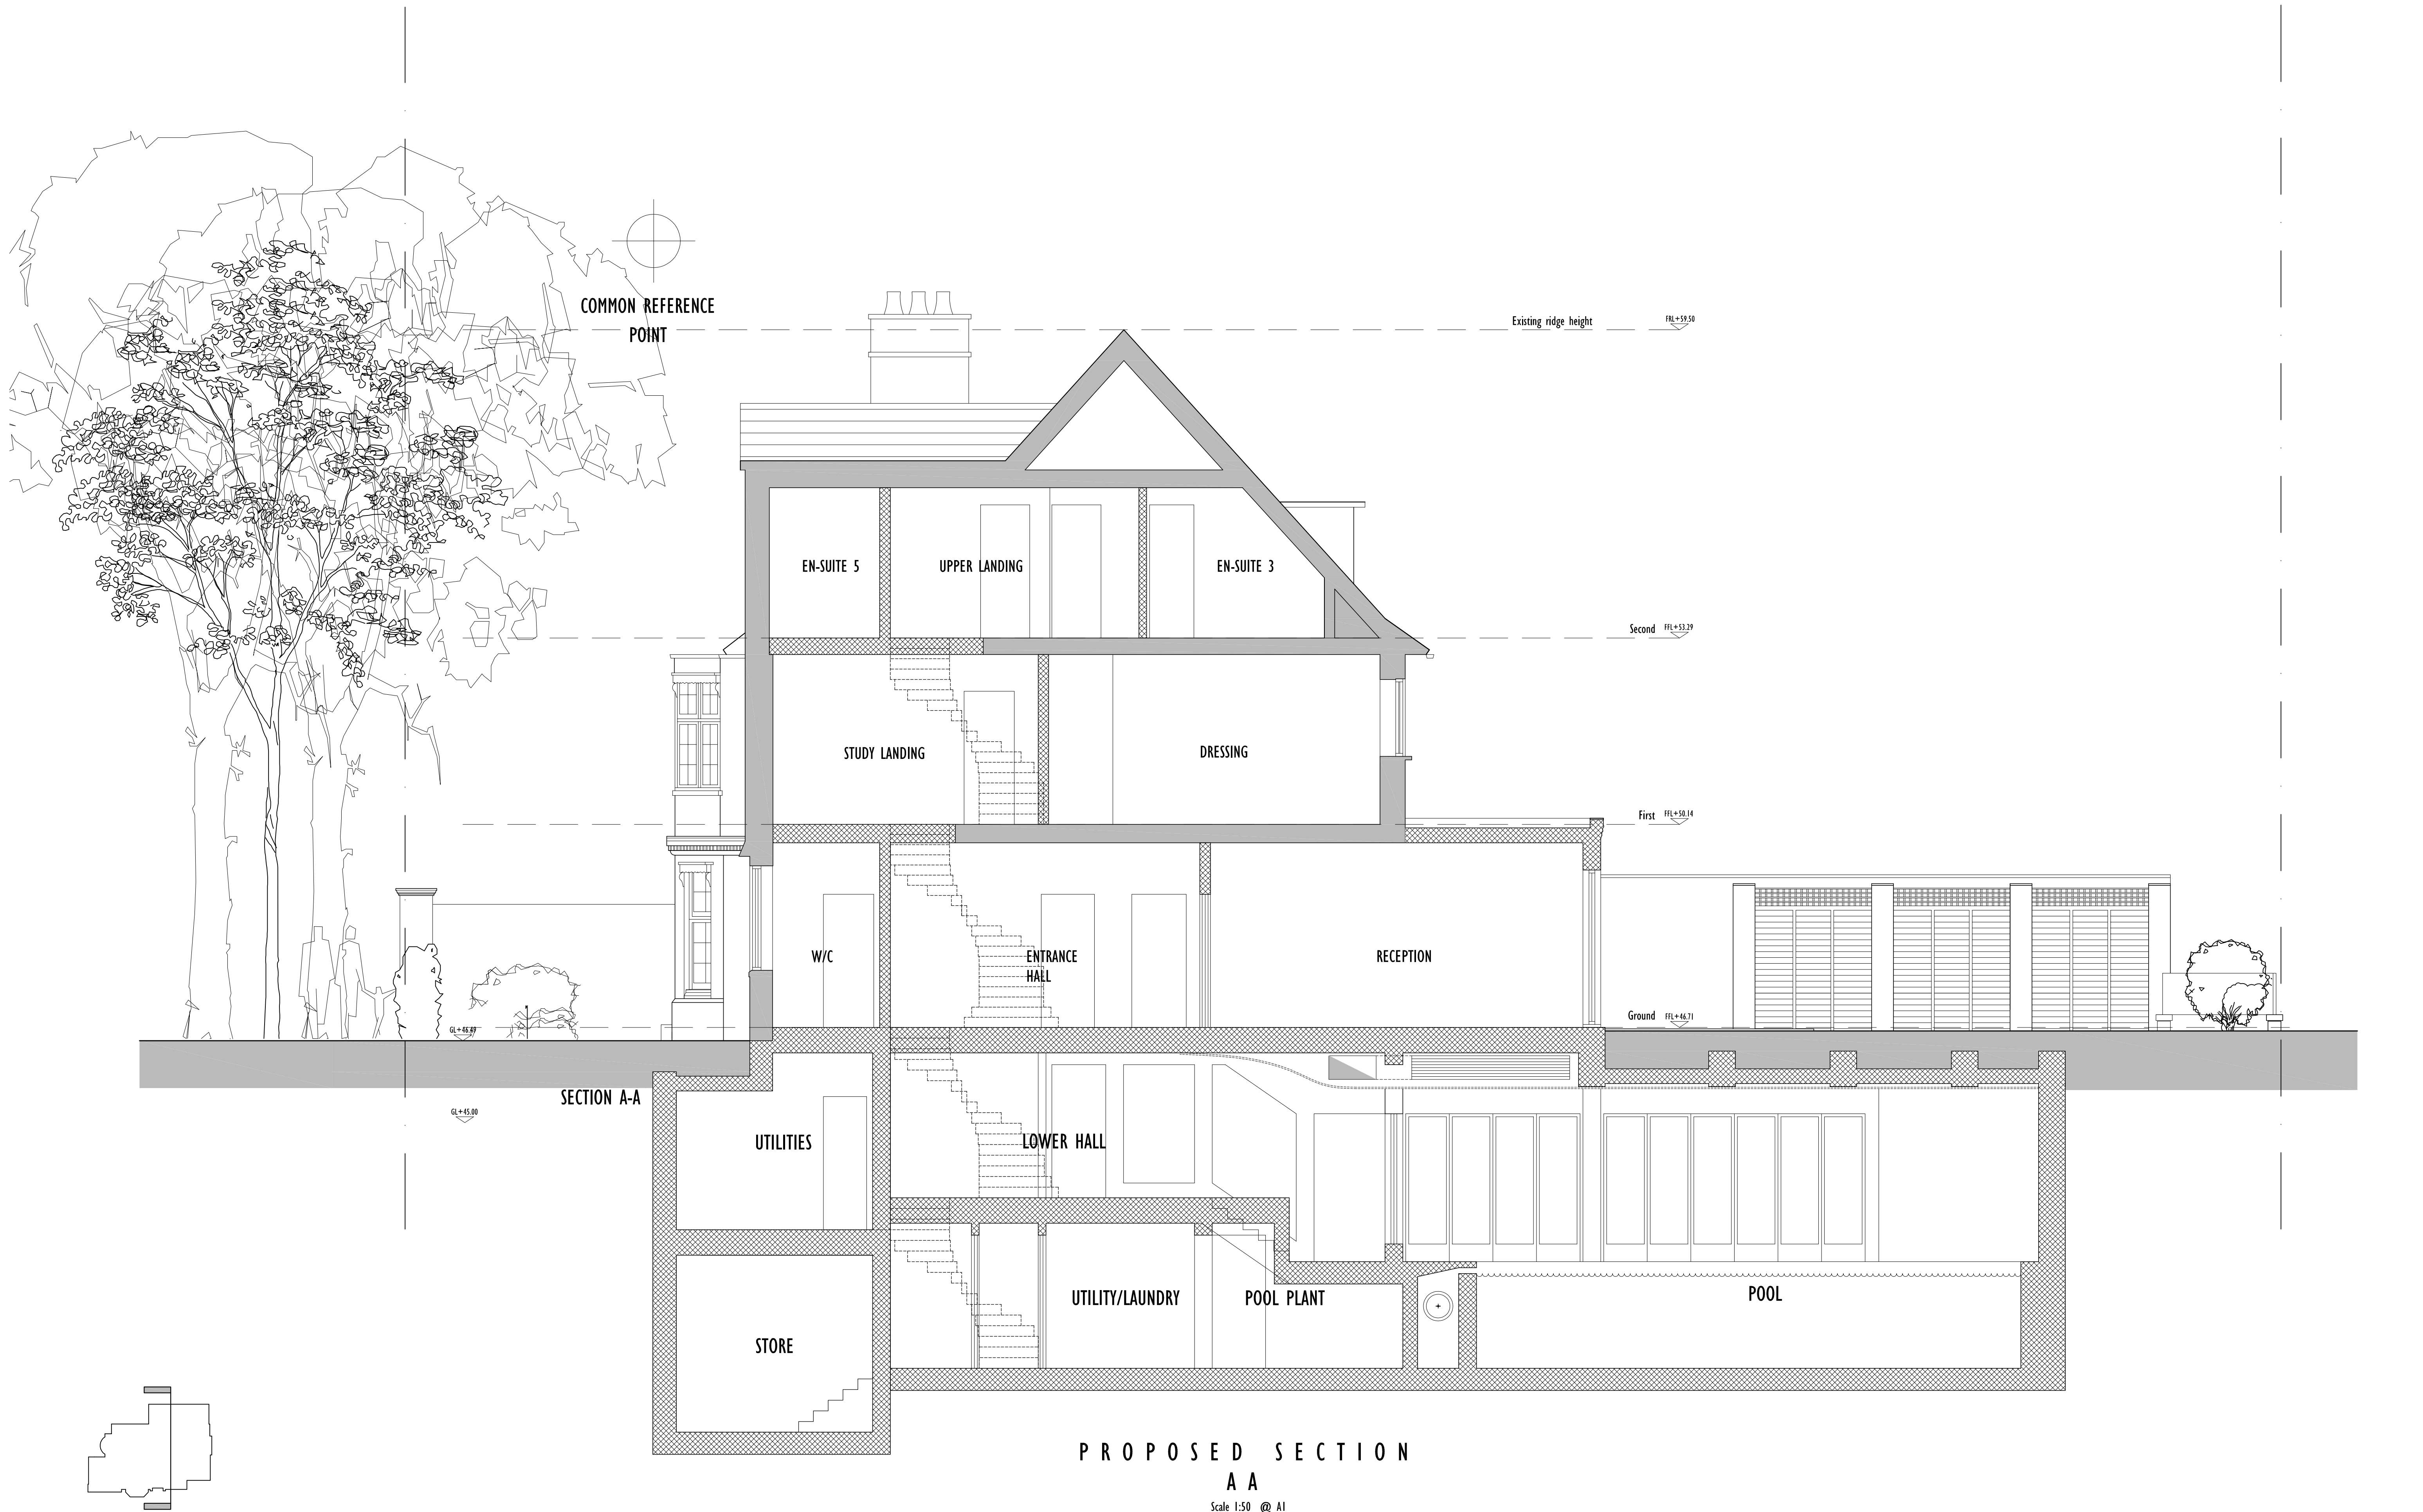

w o l f f
A R C H I T E C T S

16 lambton place
notting hill
london w12 5
tel 02072293125
fax 02072293257
info@wolffarchitects.co.uk

NOTES:

This drawing is protected under Copyright and at no time should any portion of this drawing be reproduced or copied without the permission of the Architect. (Design Copyright Act 1988)

This drawings must not be used for purposes other than that for which it is provided. It is supplied without liability for any errors or omissions.

Do not scale from this drawing. All dimensions to be checked on site. All drawings subject to Statutory Authority Approval.

no:	rev:	date:
0	First Issue	27.09.10
A	Minor Amendments	29.11.10
B	Reduced height to double storey side extension by 300mm	02.02.11

no:	rev:	date:

status: PLANNING	date:	22.09.10	scale:	1:50 @ A1	dwg no:	1009-PL-245	rev no:	B
	project:	62 ELSWORTHY ROAD LONDON, NW3 3BU			drawing title:	PROPOSED CROSS SECTION AA		