



**KEY PLAN**

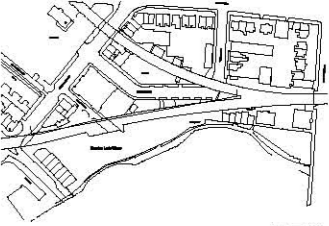

N.T.S

**NOTES**

- | No | Date | Int |
|----|------|-----|
| 1. |      |     |
| 2. |      |     |
| 3. |      |     |
| 4. |      |     |
| 5. |      |     |
| 6. |      |     |
| 7. |      |     |
| 8. |      |     |
- THIS DRAWING MUST NOT BE SCALED.  
 THE CONTRACTOR IS TO CHECK ALL DIMENSIONS ON SITE.  
 LEVELS AND GRAD ARE RELATED TO PREVIOUS SURVEY OF STABLE MARKET JOB ID - 10468.  
 GIRTH, SPREADS, HEIGHTS AND SPECIES OF TREES ARE INDICATIVE ONLY.  
 SURVEY HAS BEEN CARRIED OUT TO AN ACCURACY COMMENSURATE WITH A 1:200 SCALE DRAWING.  
 DETAILS IN ADJACENT PROPERTIES ARE APPROXIMATE WHERE WE HAVE NO ACCESS.  
 LEVELS SHOWN ON KERB LINES ARE ROAD (CHANNELS) LEVELS.  
 IN ALL CASES DRAWING SHOULD BE READ WITH ANNOTATION

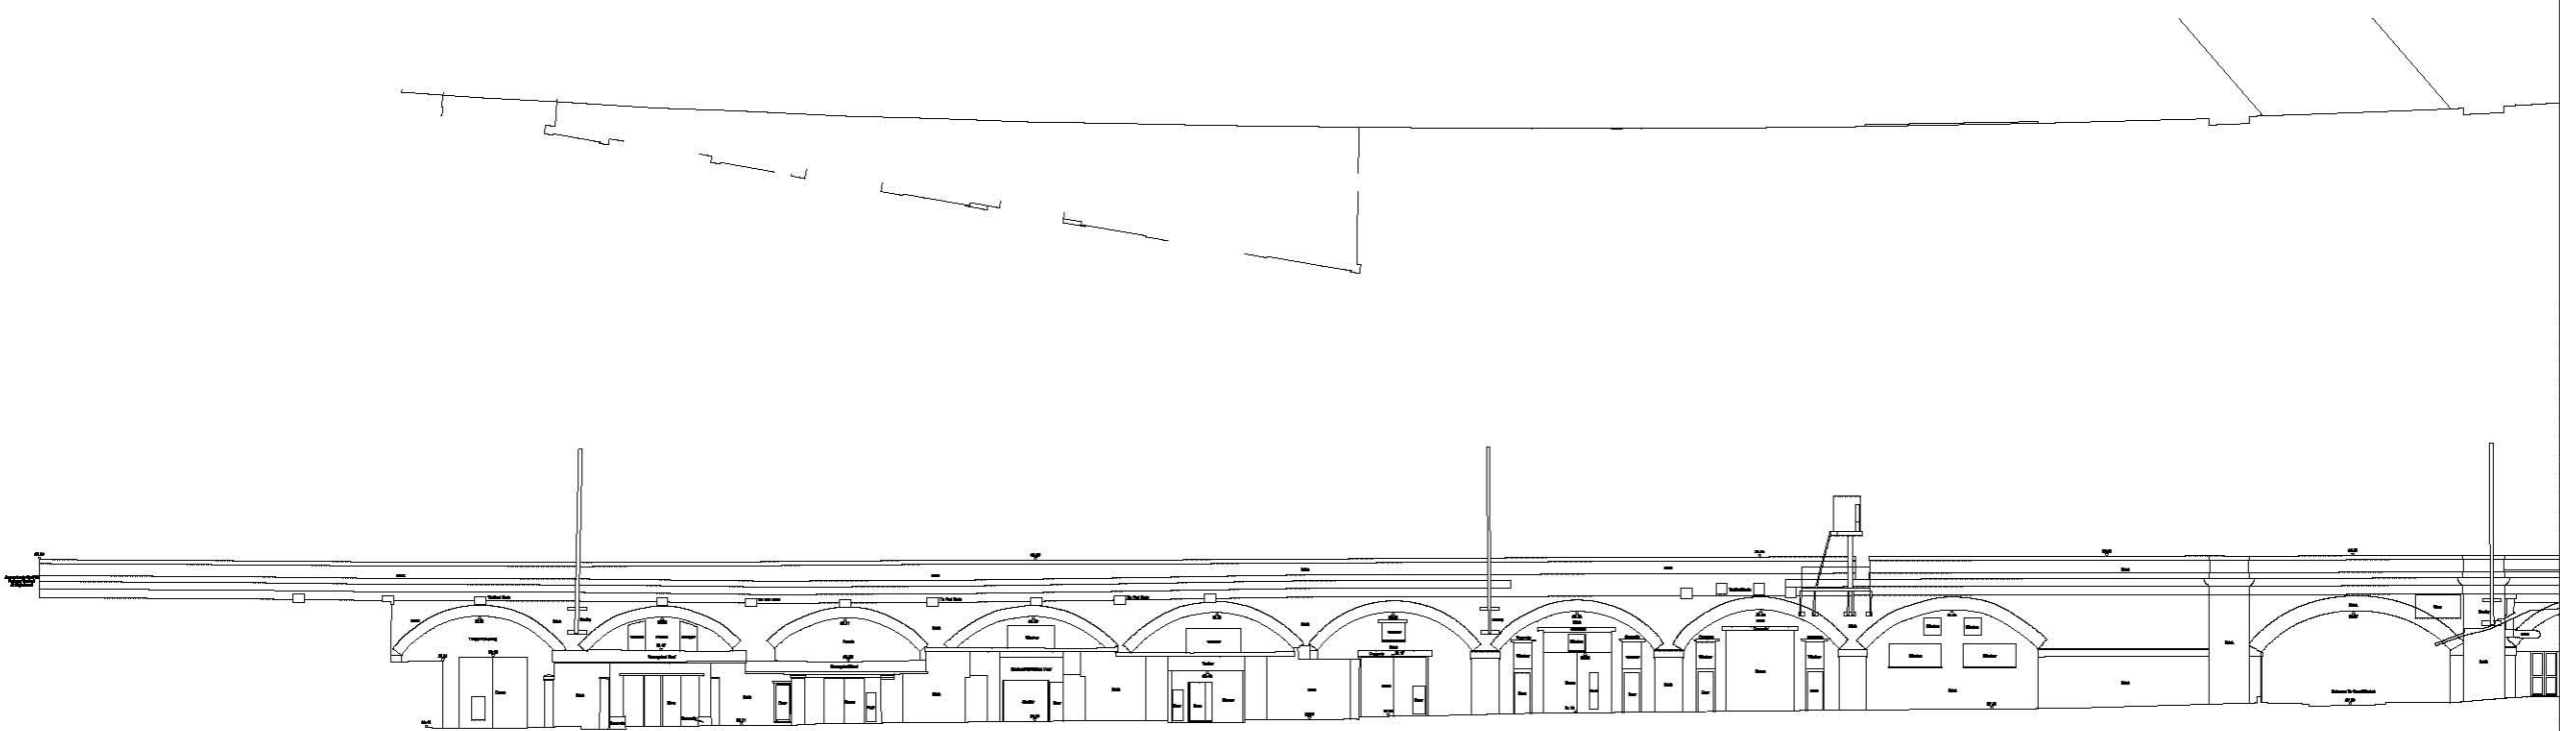

Datum 25.00 Metres

Rev	Date	Int	Description	Checked

**PROJECT**

**CANAL MARKET**

**CLIENT**



**DRAWING ORIGINATOR**



74 WATCHET LANE  
 HOLMER GREEN  
 HIGH WYCOMBE  
 BUCKINGHAMSHIRE  
 HP15 5UG  
 Tel: 01494 718453  
 Fax: 01494 718453  
 e-mail: enquiry@kndsveys.com

Originator Job Reference - E1111

**DRAWING TITLE**

**NORTH FACE BETWEEN  
 CASTLEHAVEN & TORBAY ST**

**ELEVATIONS**

Drawing Status	Drawn By KND SURVEYS	Date 06.05.11
Information	Scale 1:200 @ A1	Checked By PGA
Content		