


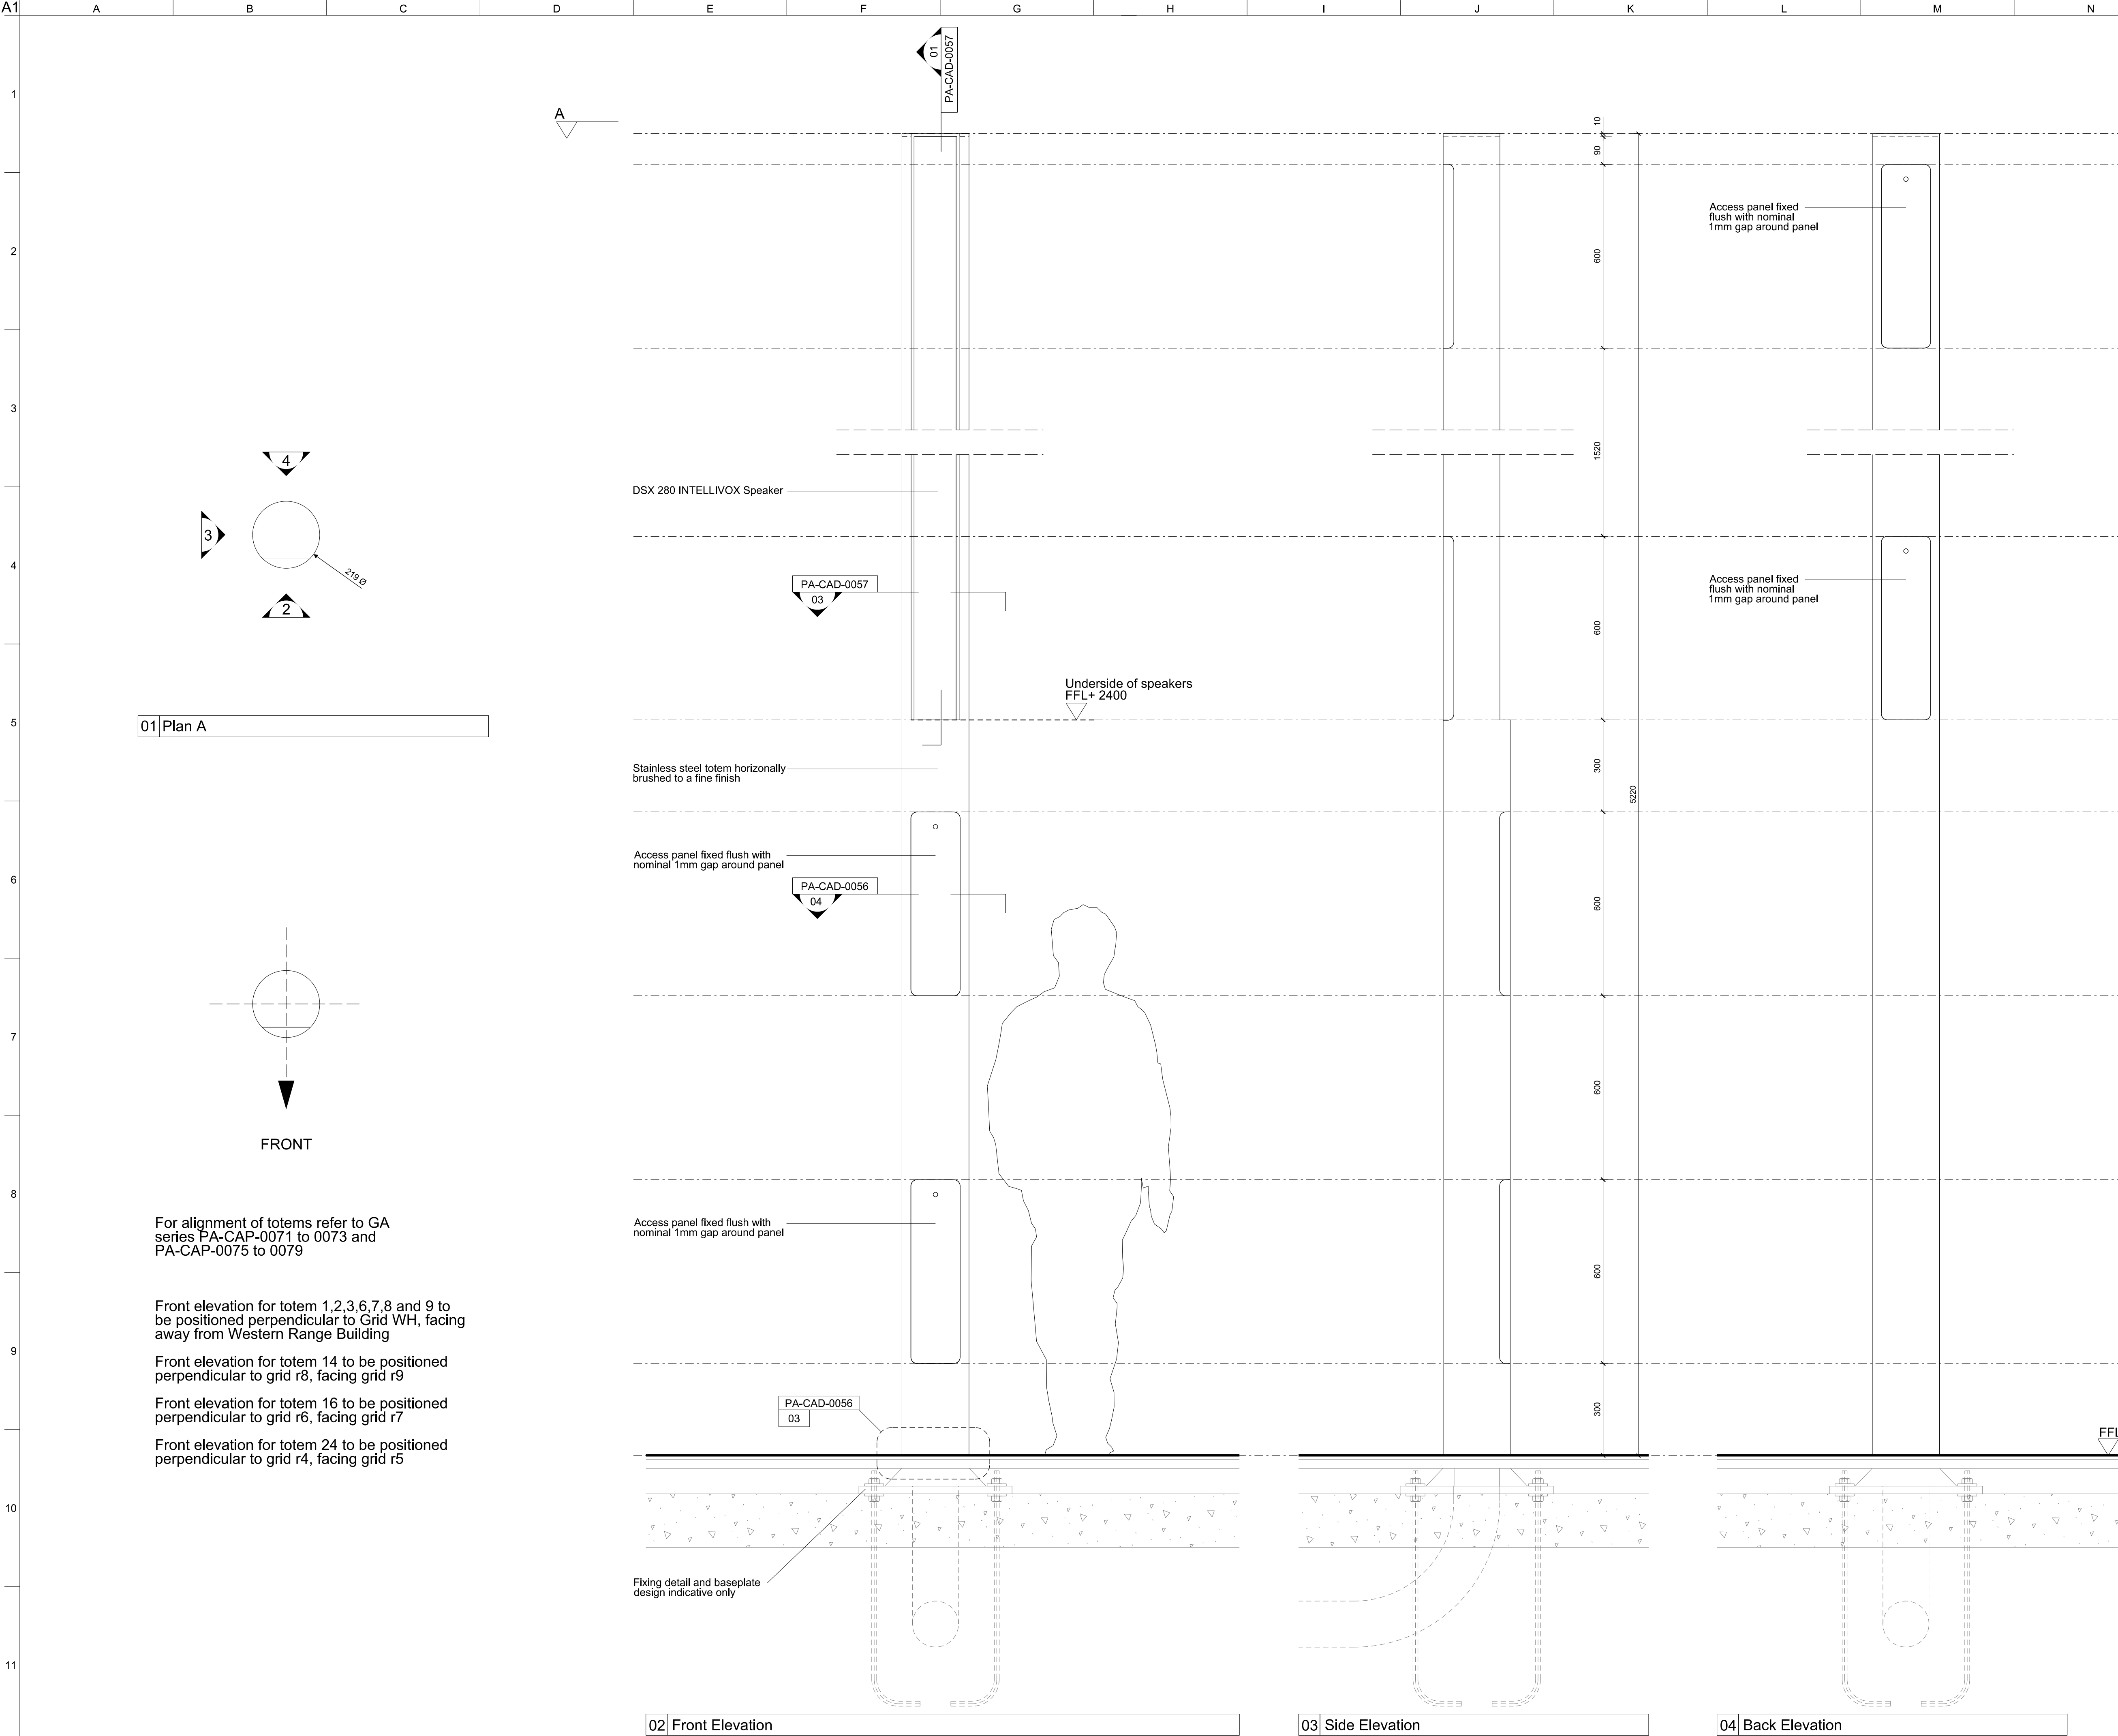

NOTE:
Drawing shows visual intent only and is not for construction. Contractor required to complete structural and services design, including steel section diameter and wall thickness.

Grade and selection of stainless steel to be agreed with N.R

Final design to be submitted to Programme Architect for review.

02	17-05-11	UR	JW	SG
FOR CONSTRUCTION				
01	10-01-11	AD	JW	SG
FOR INFORMATION				
00	17-12-10	AD	JW	SG
FOR INFORMATION				
Issue	Date	By	Chkd	Appd

Client

Network Rail

Author

JOHN MCASLAN + PARTNERS

7-9 William Road
London NW1 3ER
T +44 (0)20 7313 6000
F +44 (0)20 7313 6001
www.mcaslan.co.uk

Architect
Landscape

Job Title
Kings Cross Package 6

Drawing Title
Totem Details
Type A

Scale at A1
1:10

CCMS No
...

Drawing Status FOR CONSTRUCTION		
JMP/Job No 1243.14	Drawing No PA-CAD-0040	Rev. 02