


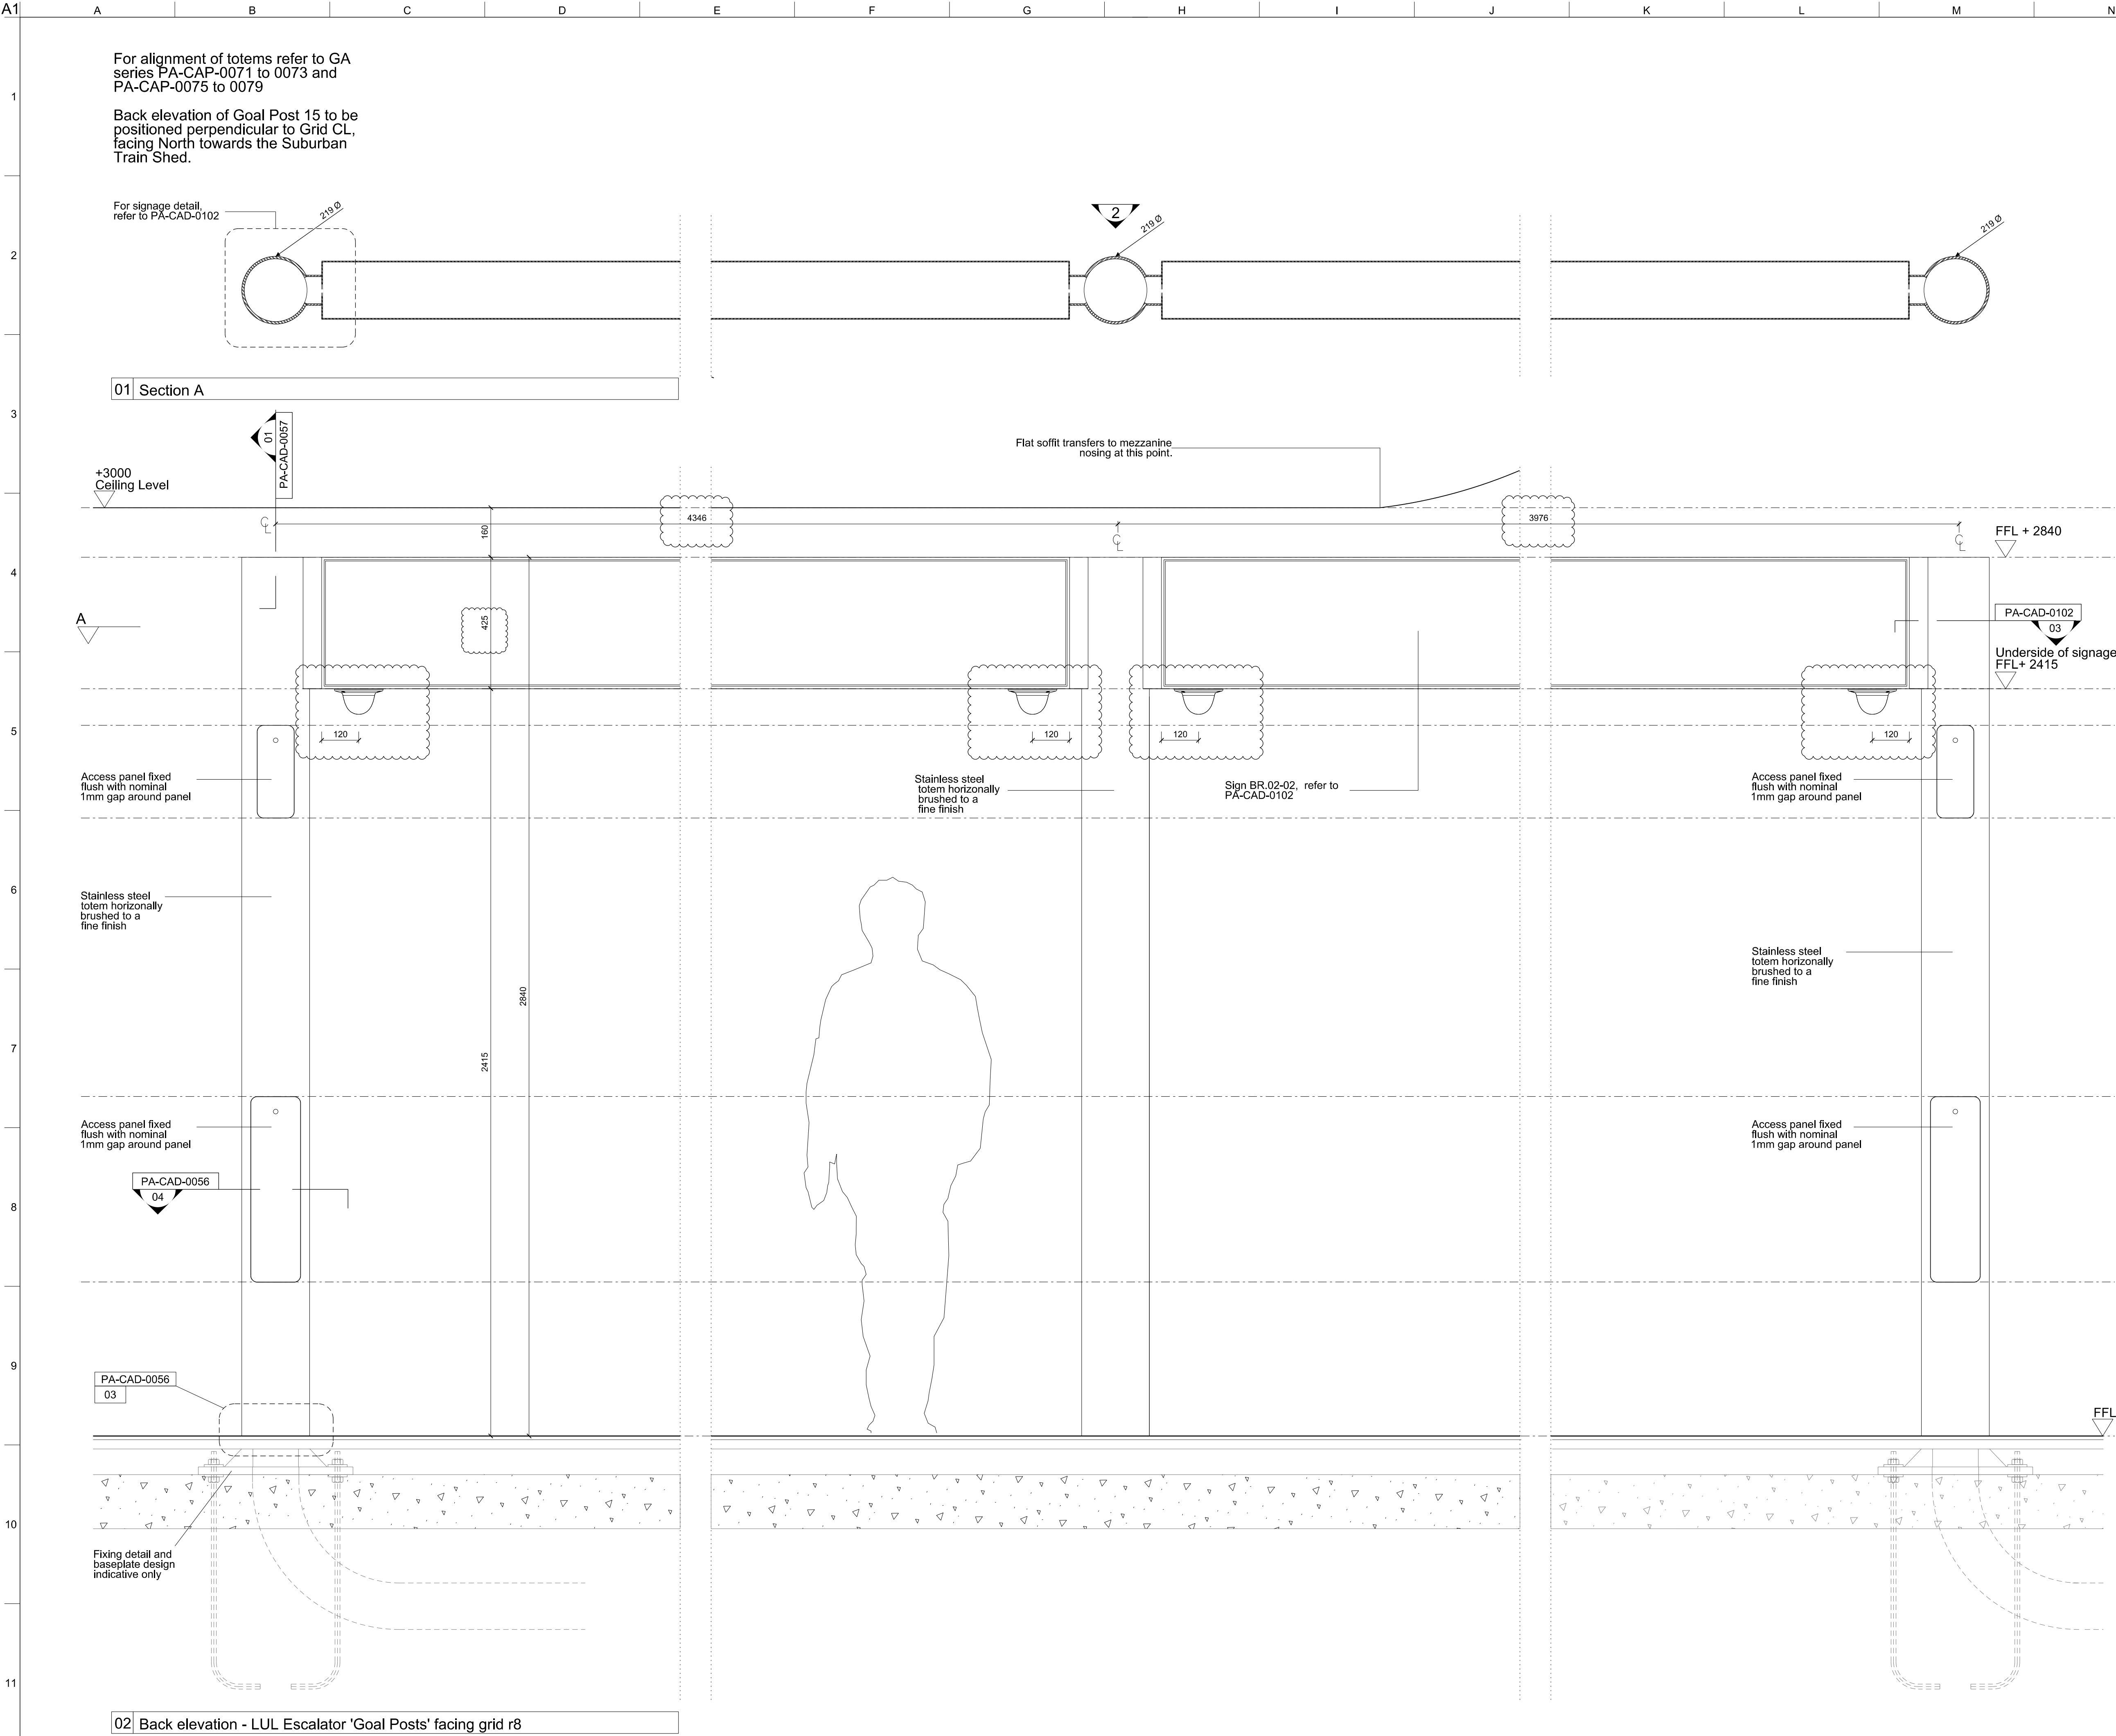

**NOTE:**  
Drawing shows visual intent only and is not for construction. Contractor required to complete structural and services design, including steel section diameter and wall thickness.

Grade and selection of stainless steel to be agreed with N.R

Final design to be submitted to Programme Architect for review.

|                  |          |     |      |      |
|------------------|----------|-----|------|------|
| 02               | 17-05-11 | UR  | JW   | SG   |
| FOR CONSTRUCTION |          |     |      |      |
| 01               | 10-01-11 | ADa | JW   | SG   |
| FOR INFORMATION  |          |     |      |      |
| 00               | 17-12-10 | ADa | JW   | SG   |
| FOR INFORMATION  |          |     |      |      |
| Issue            | Date     | By  | Chkd | Appd |

Client

**Network Rail**

Author

**JOHN MCASLAN + PARTNERS**

7-9 William Road  
London NW1 3ER  
T +44 (0)20 7313 6000  
F +44 (0)20 7313 6001  
www.mcaslan.co.uk

Architect  
Landscape

Job Title

Kings Cross Package 6

Drawing Title

Escalator Goal Posts  
Totem Type L  
Sheet 2 of 2

Scale at A1 1:10

CCMS No ...

Drawing Status

FOR CONSTRUCTION

|            |             |      |
|------------|-------------|------|
| JMP/Job No | Drawing No  | Rev. |
| 1243.14    | PA-CAD-0052 | 02   |