


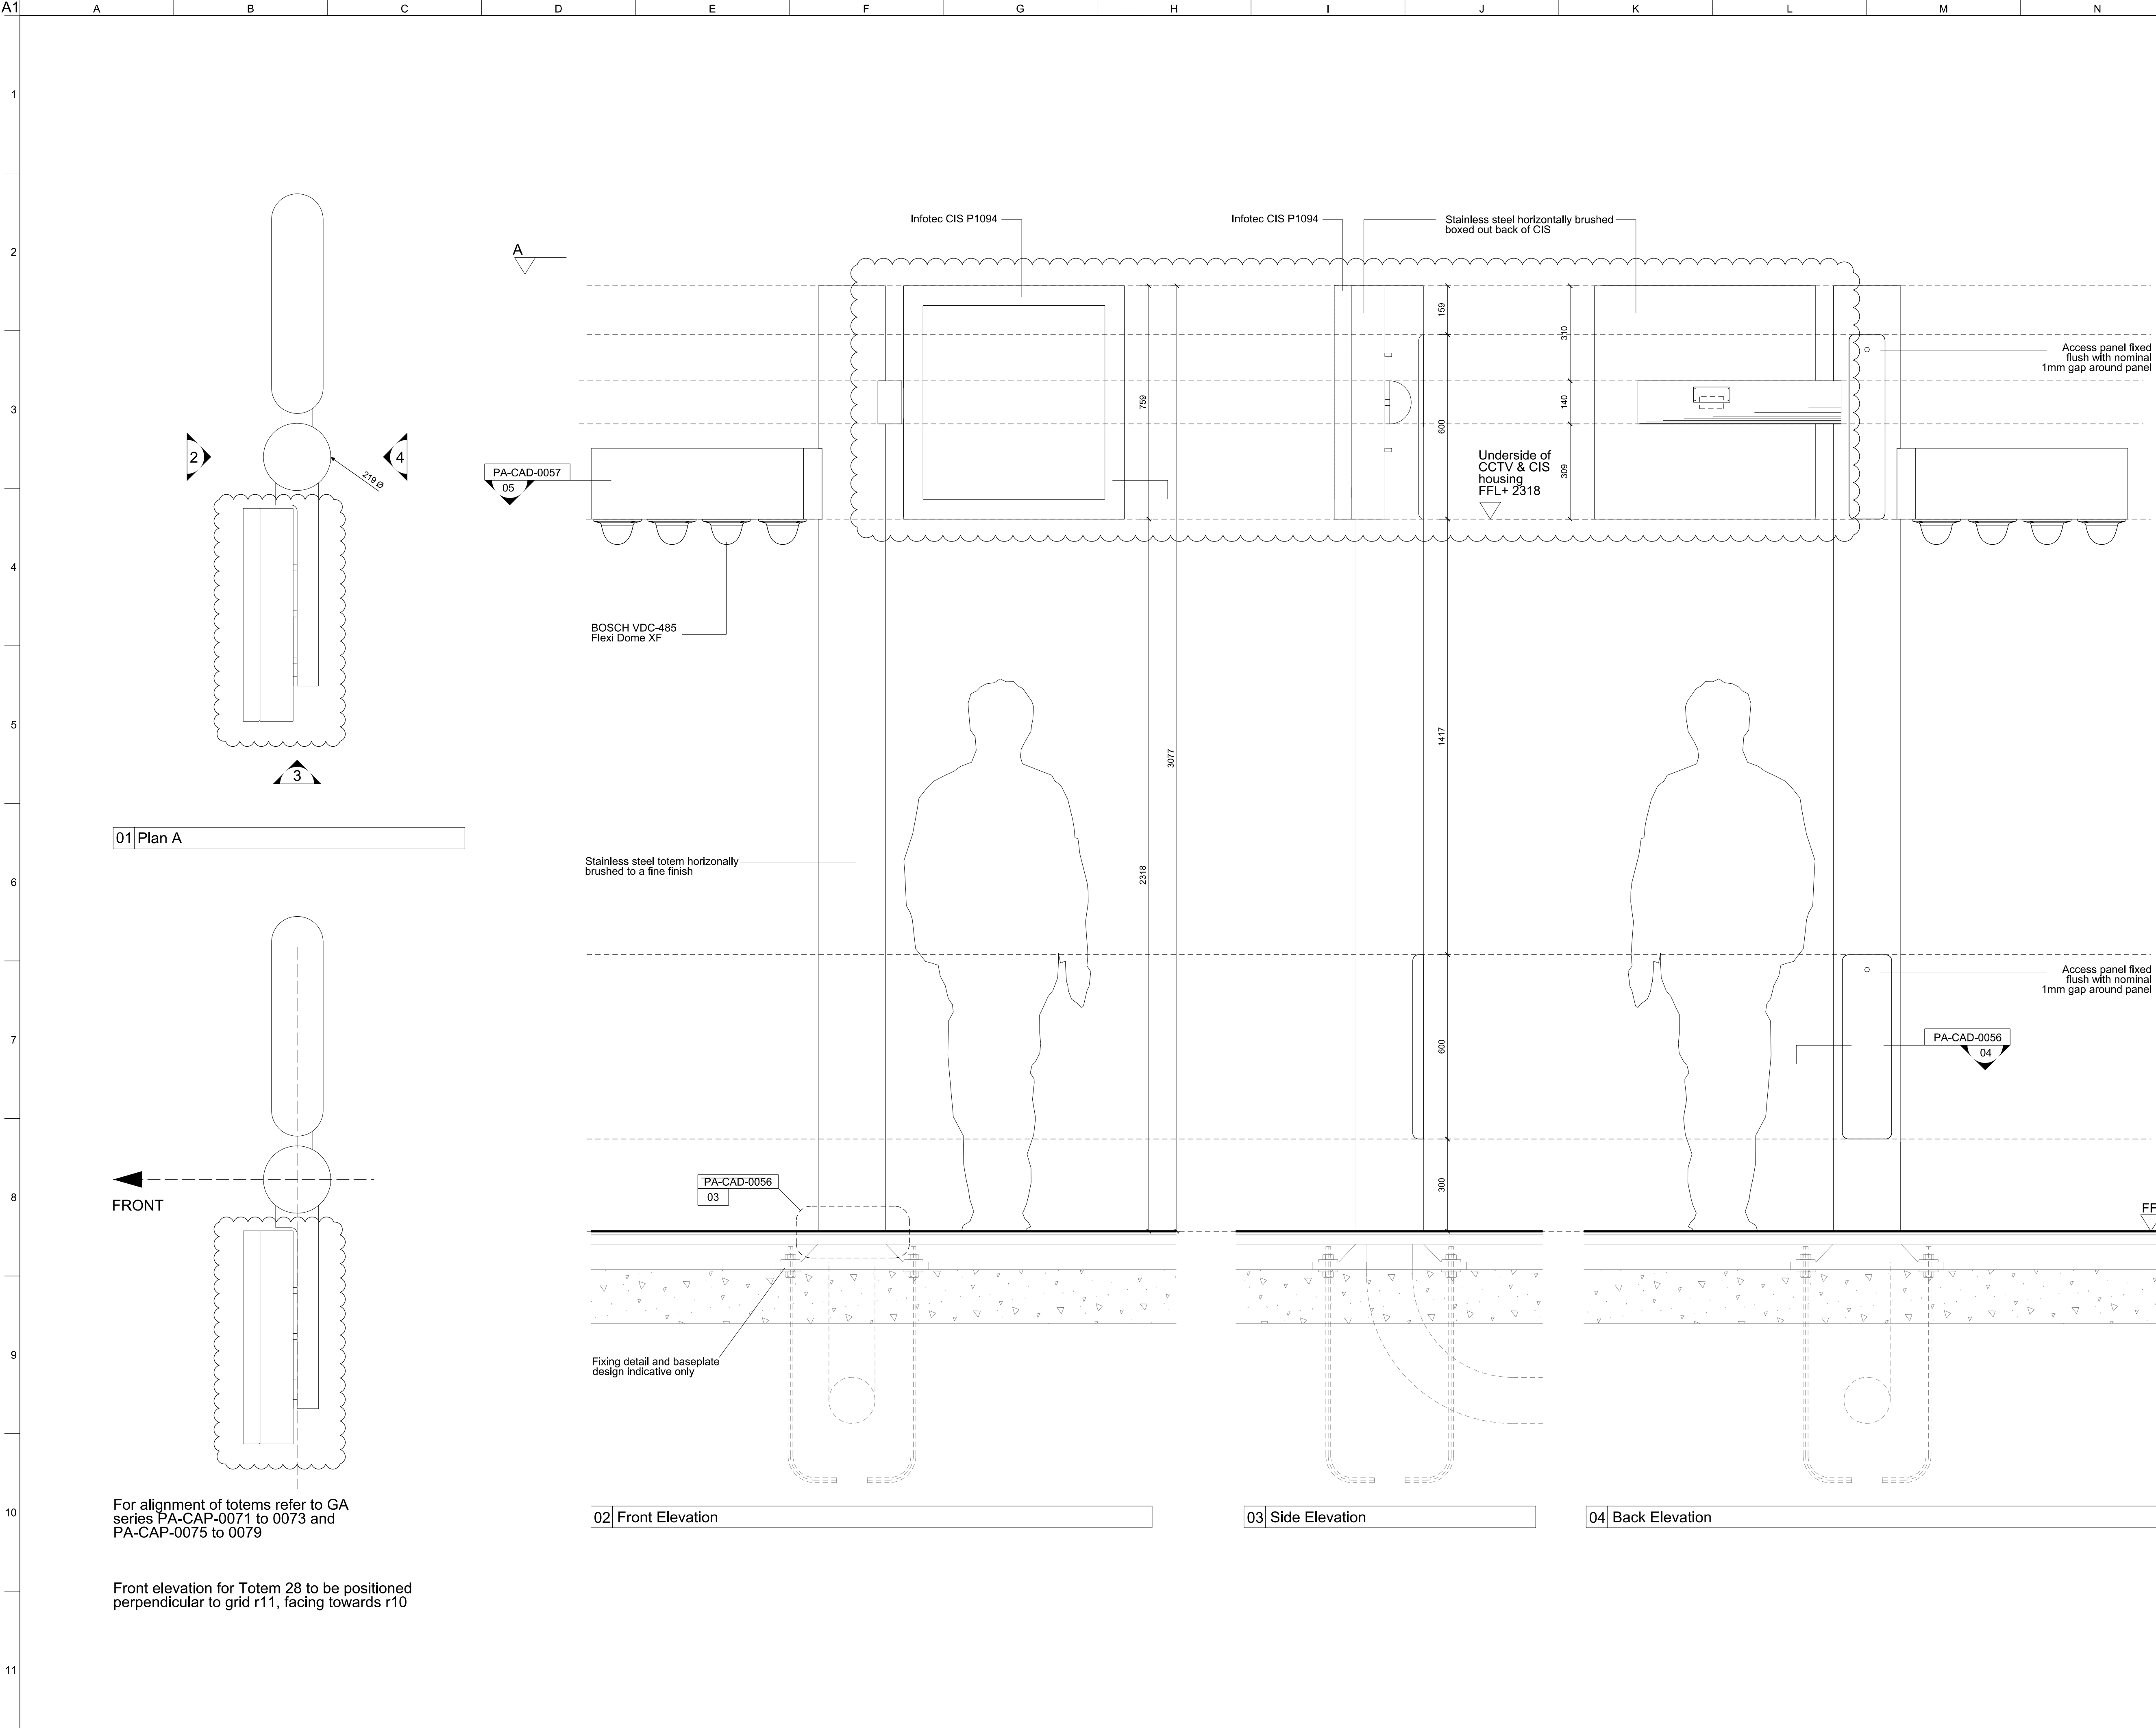

02	17-05-11	UR	JW	SG
FOR CONSTRUCTION				
01	10-01-11	ADa	JW	SG
FOR INFORMATION				
00	17-12-10	ADa	JW	SG
FOR INFORMATION				
Issue	Date	By	Chkd	Appd

Client

Network Rail

Author

JOHN MCASLAN + PARTNERS

7-9 William Road
London NW1 3ER
T +44 (0)20 7313 6000
F +44 (0)20 7313 6001
www.mcaslan.co.uk

Architect
Landscape

Job Title

Kings Cross Package 6

Drawing Title

Totem Type M

Scale at A1	1:10
CCMS No	...
Drawing Status	FOR CONSTRUCTION
JMP/Job No	1243.14
Drawing No	PA-CAD-0053
Rev.	02