


Note:  
Retail layout is indicative

- General Notes
1. Dimensions are in millimetres unless stated otherwise.
  2. Levels are in metres AOD unless stated otherwise.
  3. Dimensions govern. Do not scale off drawing.
  4. All dimensions to be verified on site before proceeding.
  5. All discrepancies to be notified in writing to make architects.
- © make ltd. 2006

Rev	Date	Reason For Issue	Chk


CASTLEHAVENROAD

Chalk Farm Road

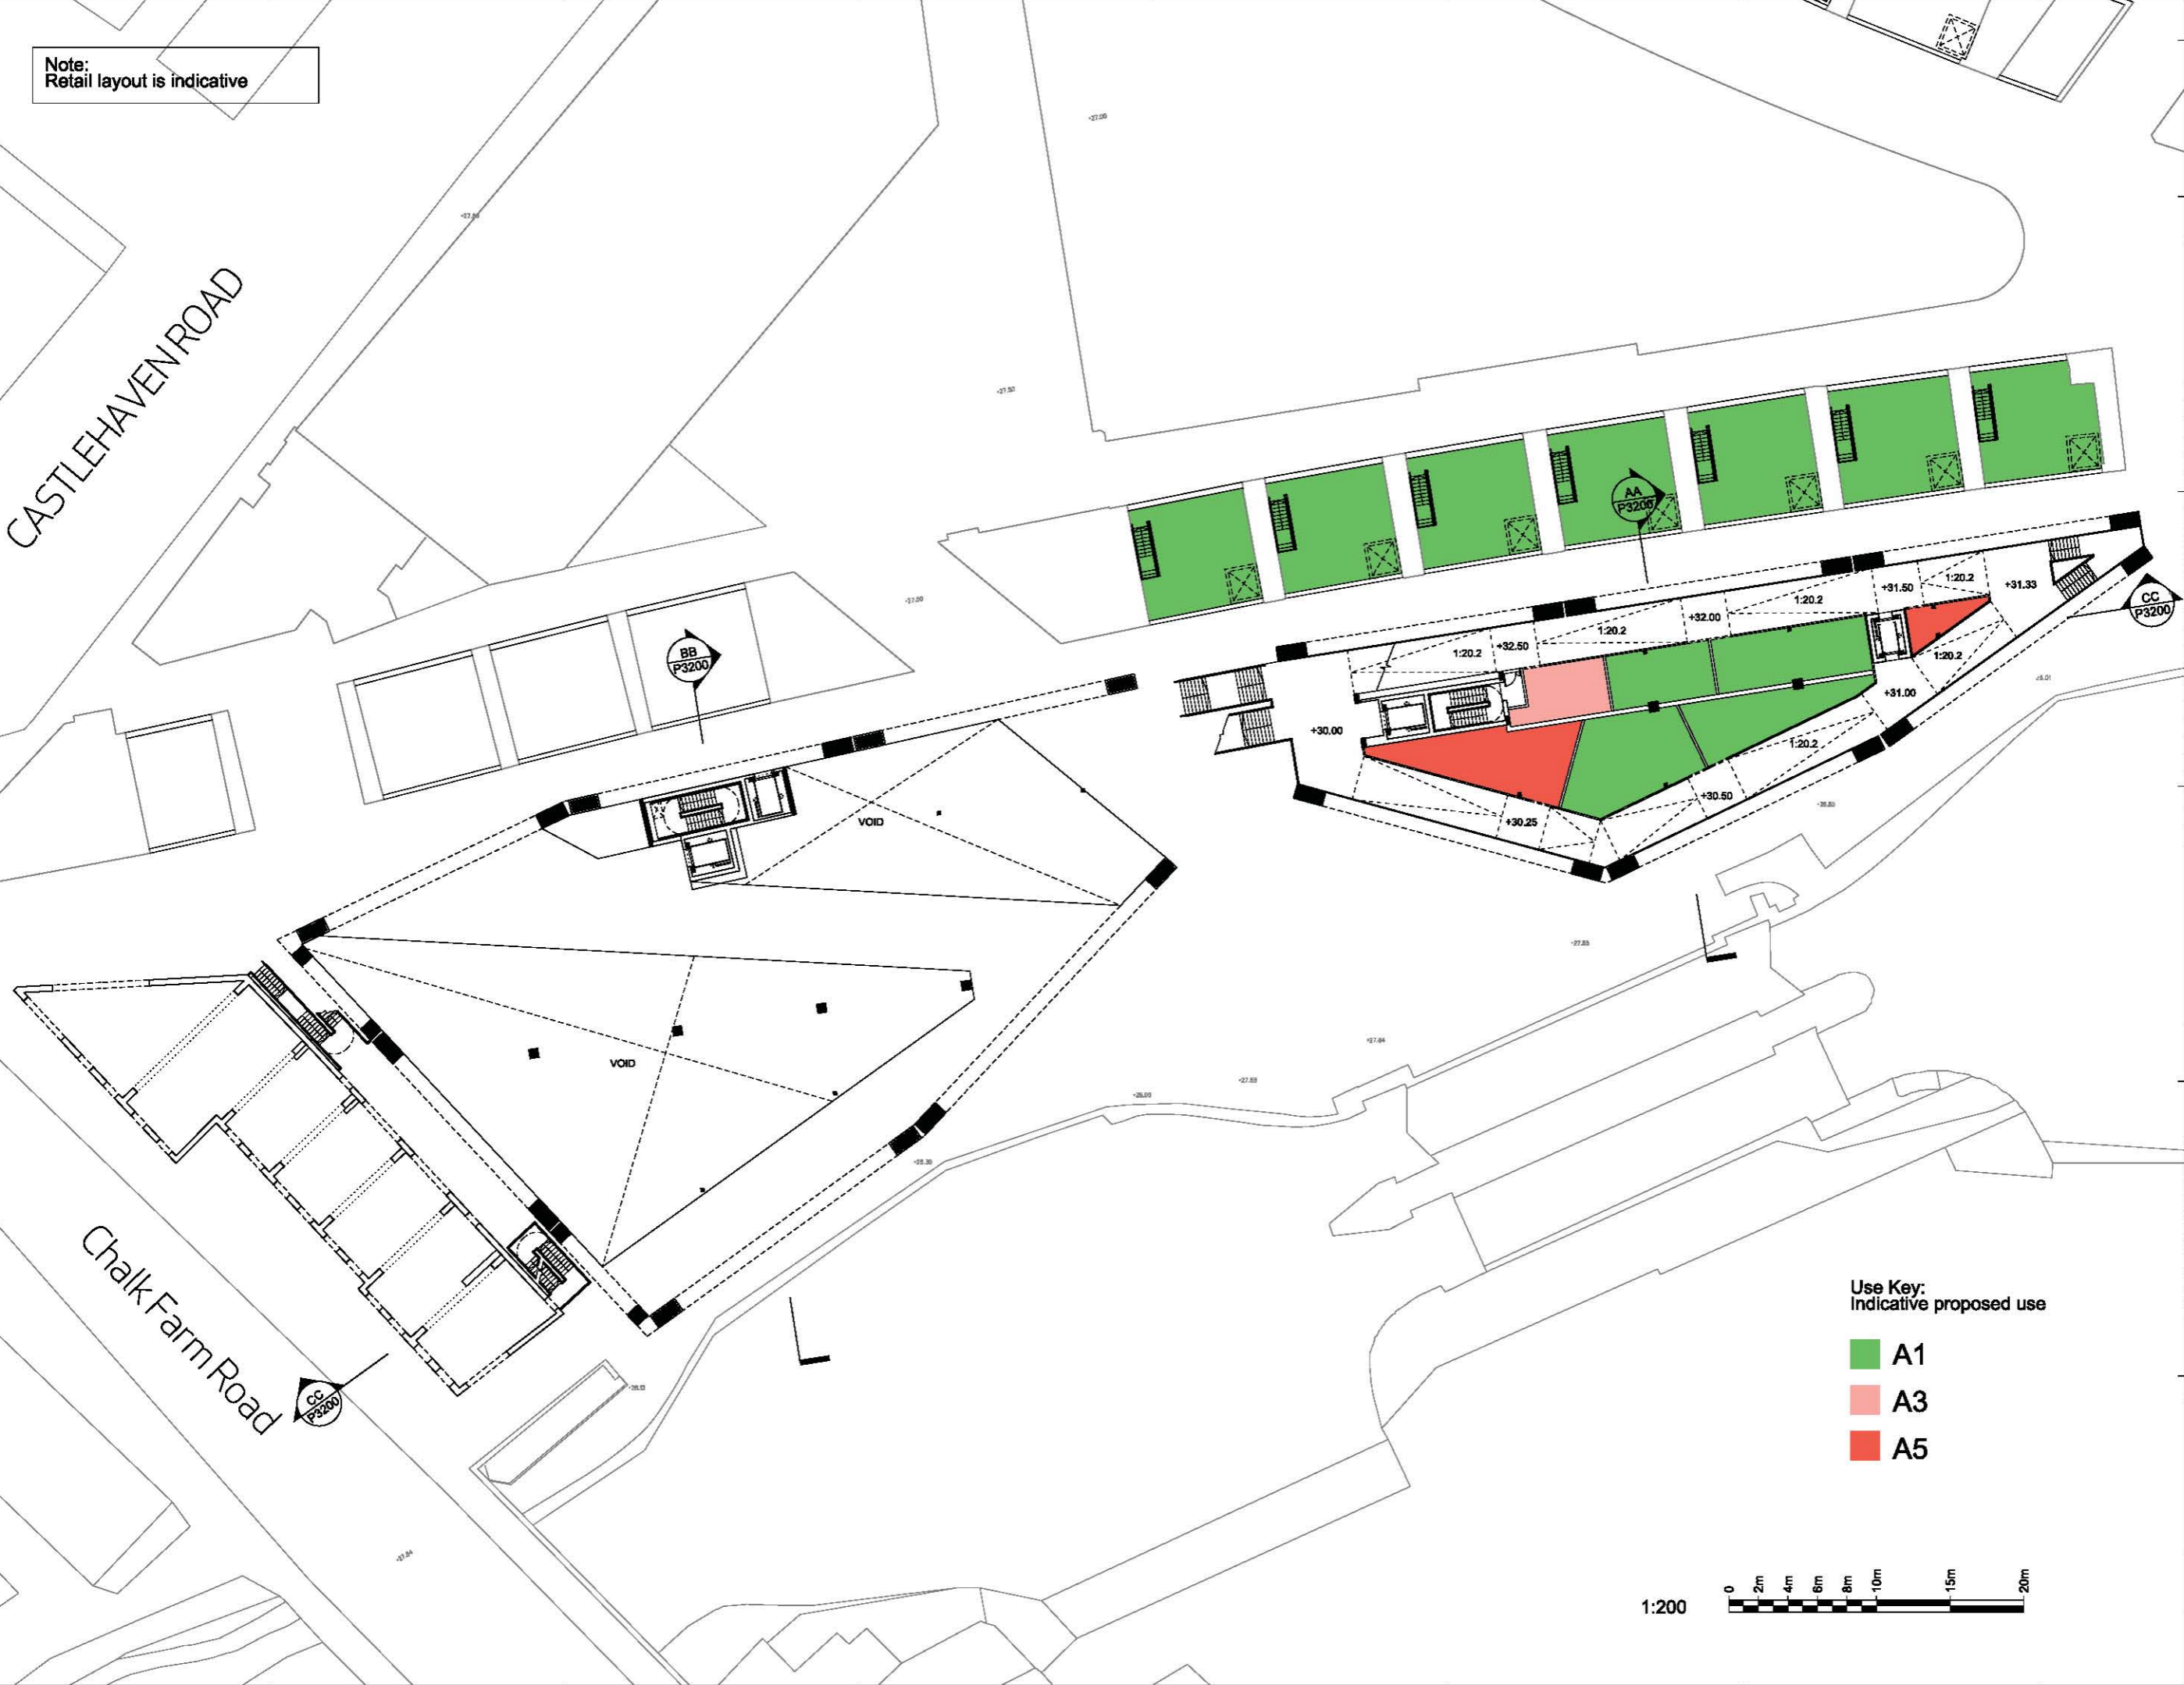

Use Key:  
Indicative proposed use


- A1
- A3
- A5

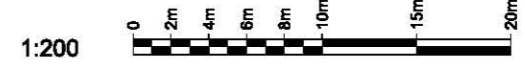

**make**

55-65 Whitfield Street  
London W1T 4HE  
tel +44 (0) 20 7636 5151  
fax +44 (0) 20 7636 5252  
info@makearchitects.com  
www.makearchitects.com

Client  
**Stanley Sidings Limited**

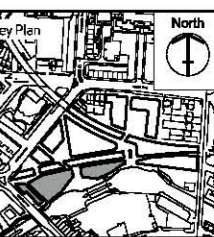

Project  
**Camden Lock Village**

Drawing Title  
**Area A Level 01**

Scale 1:200 Paper Size @A1 Date 30.09.11

Project No. 0180 Draw No. Rev. No.