



Information contained within this drawing is the sole copyright of Harper\_Downie Ltd. and is not to be reproduced without express permission. No implied licence exists. This drawing not to be used for land transfer or valuation purposes. Do not scale from this drawing. All dimensions & levels are to be checked on site by the contractor. Issued for purposes indicated only. Drawing errors and omissions to be reported to the architect.

Notes

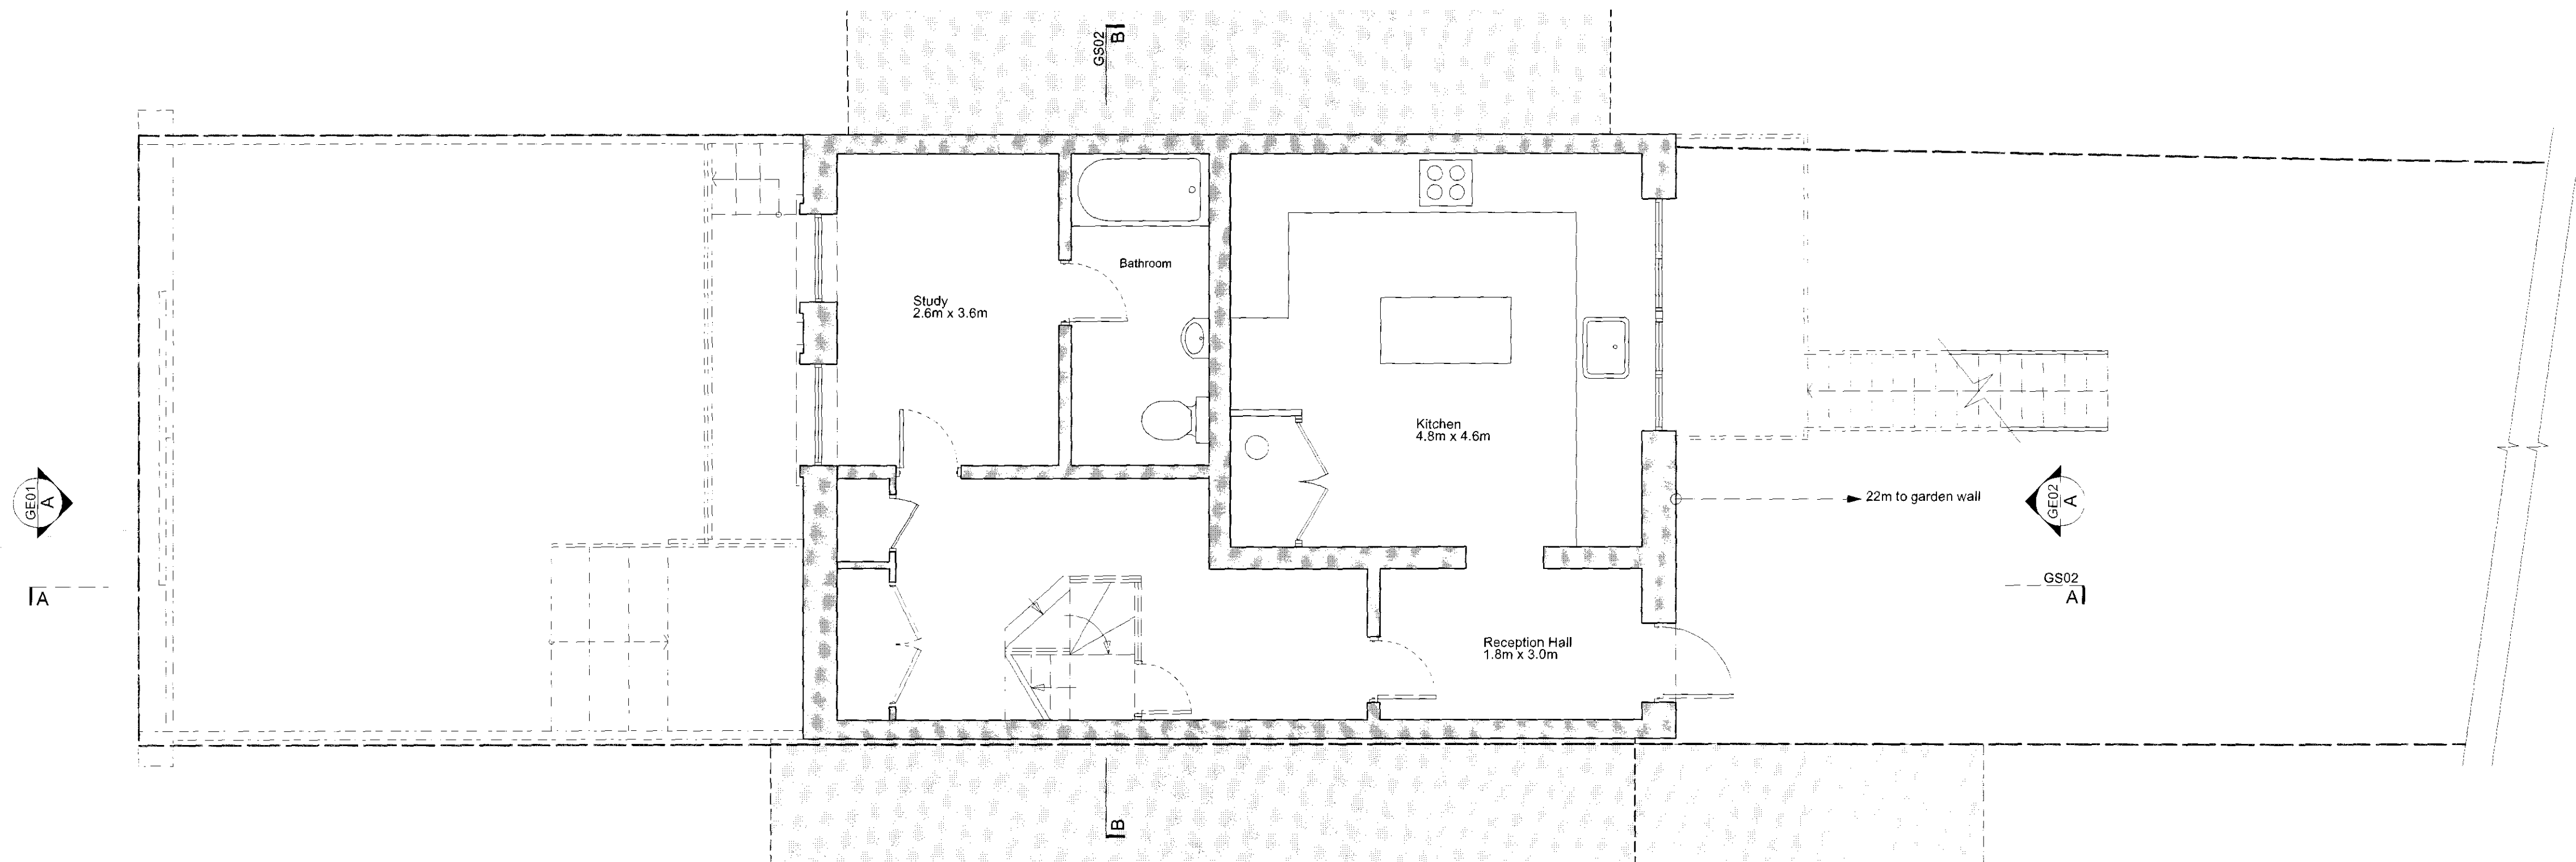

**A Existing Lower Ground**  
1:100 @ A3

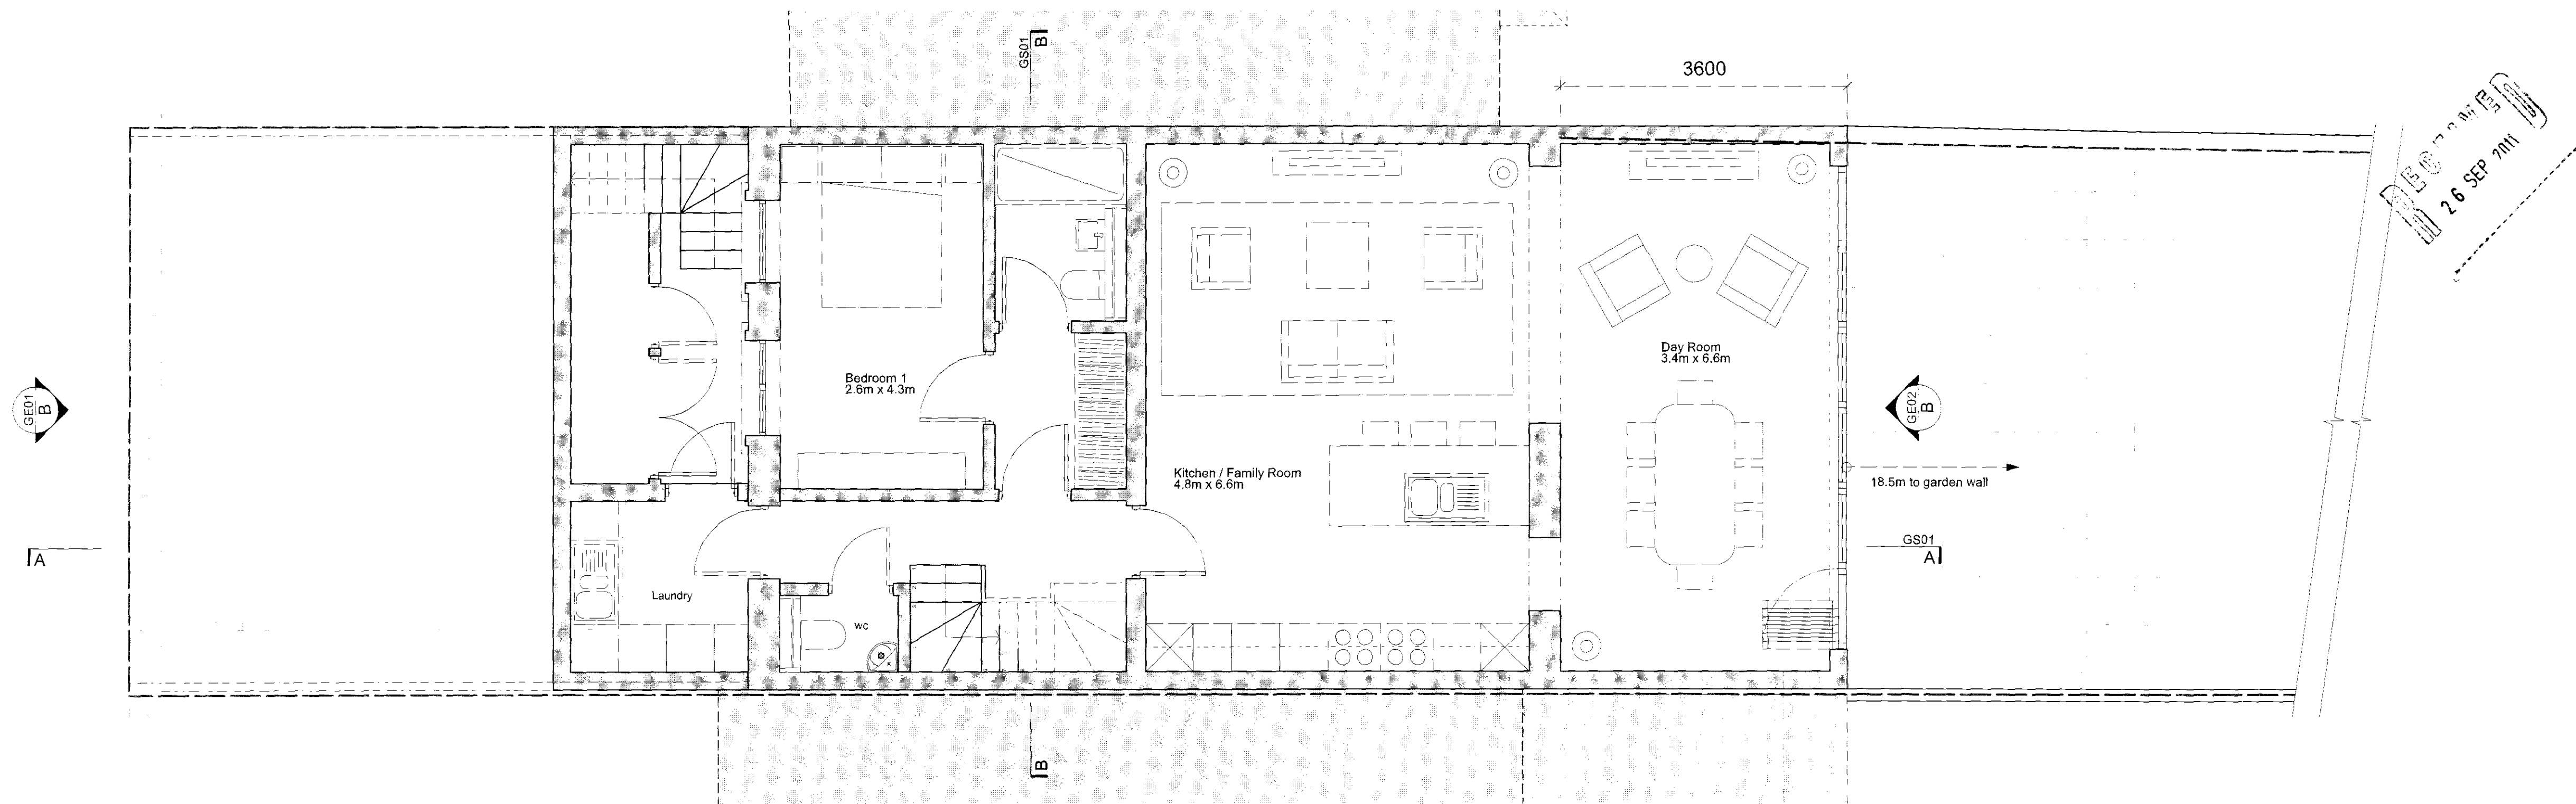

**B Proposed Lower Ground**  
1:100 @ A3

Revisions

**hd**

Harper\_Downie  
design architecture

Gate House  
No1 St John's Square  
London EC1M 4DH  
T +44(0)20 74 90 76 74  
F +44(0)20 74 90 49 41  
E studio@harperdownie.com  
www.harperdownie.com

Client

Residential Land

Project

Greville Place

Drawing Title

Plans

Lower Ground Floor

Status

Drawn

Checked

Scale

1:50 @ A1, 1:100 @ A3

Date

10th June

Drwg. No.

569\_GA\_LG

Revision

-