

GENERAL NOTES:


DO NOT SCALE FROM THIS
DRAWING

ALL DIMENSIONS TO BE
CHECKED ON SITE PRIOR TO
CONSTRUCTION.

ALL LANDSCAPING INDICATIVE
ONLY AND SUBJECT TO FULL
DETAILED DESIGN

LEGEND:

 DENOTES EXISTING STRUCTURE RETAINED
 --- DENOTES EXISTING STRUCTURE REMOVED
 DENOTES NEW STRUCTURE
 --- DENOTES NEW STEEL BEAM OVERHEAD
 --- DENOTES OUTLINE OF STRUCTURE OVERHEAD

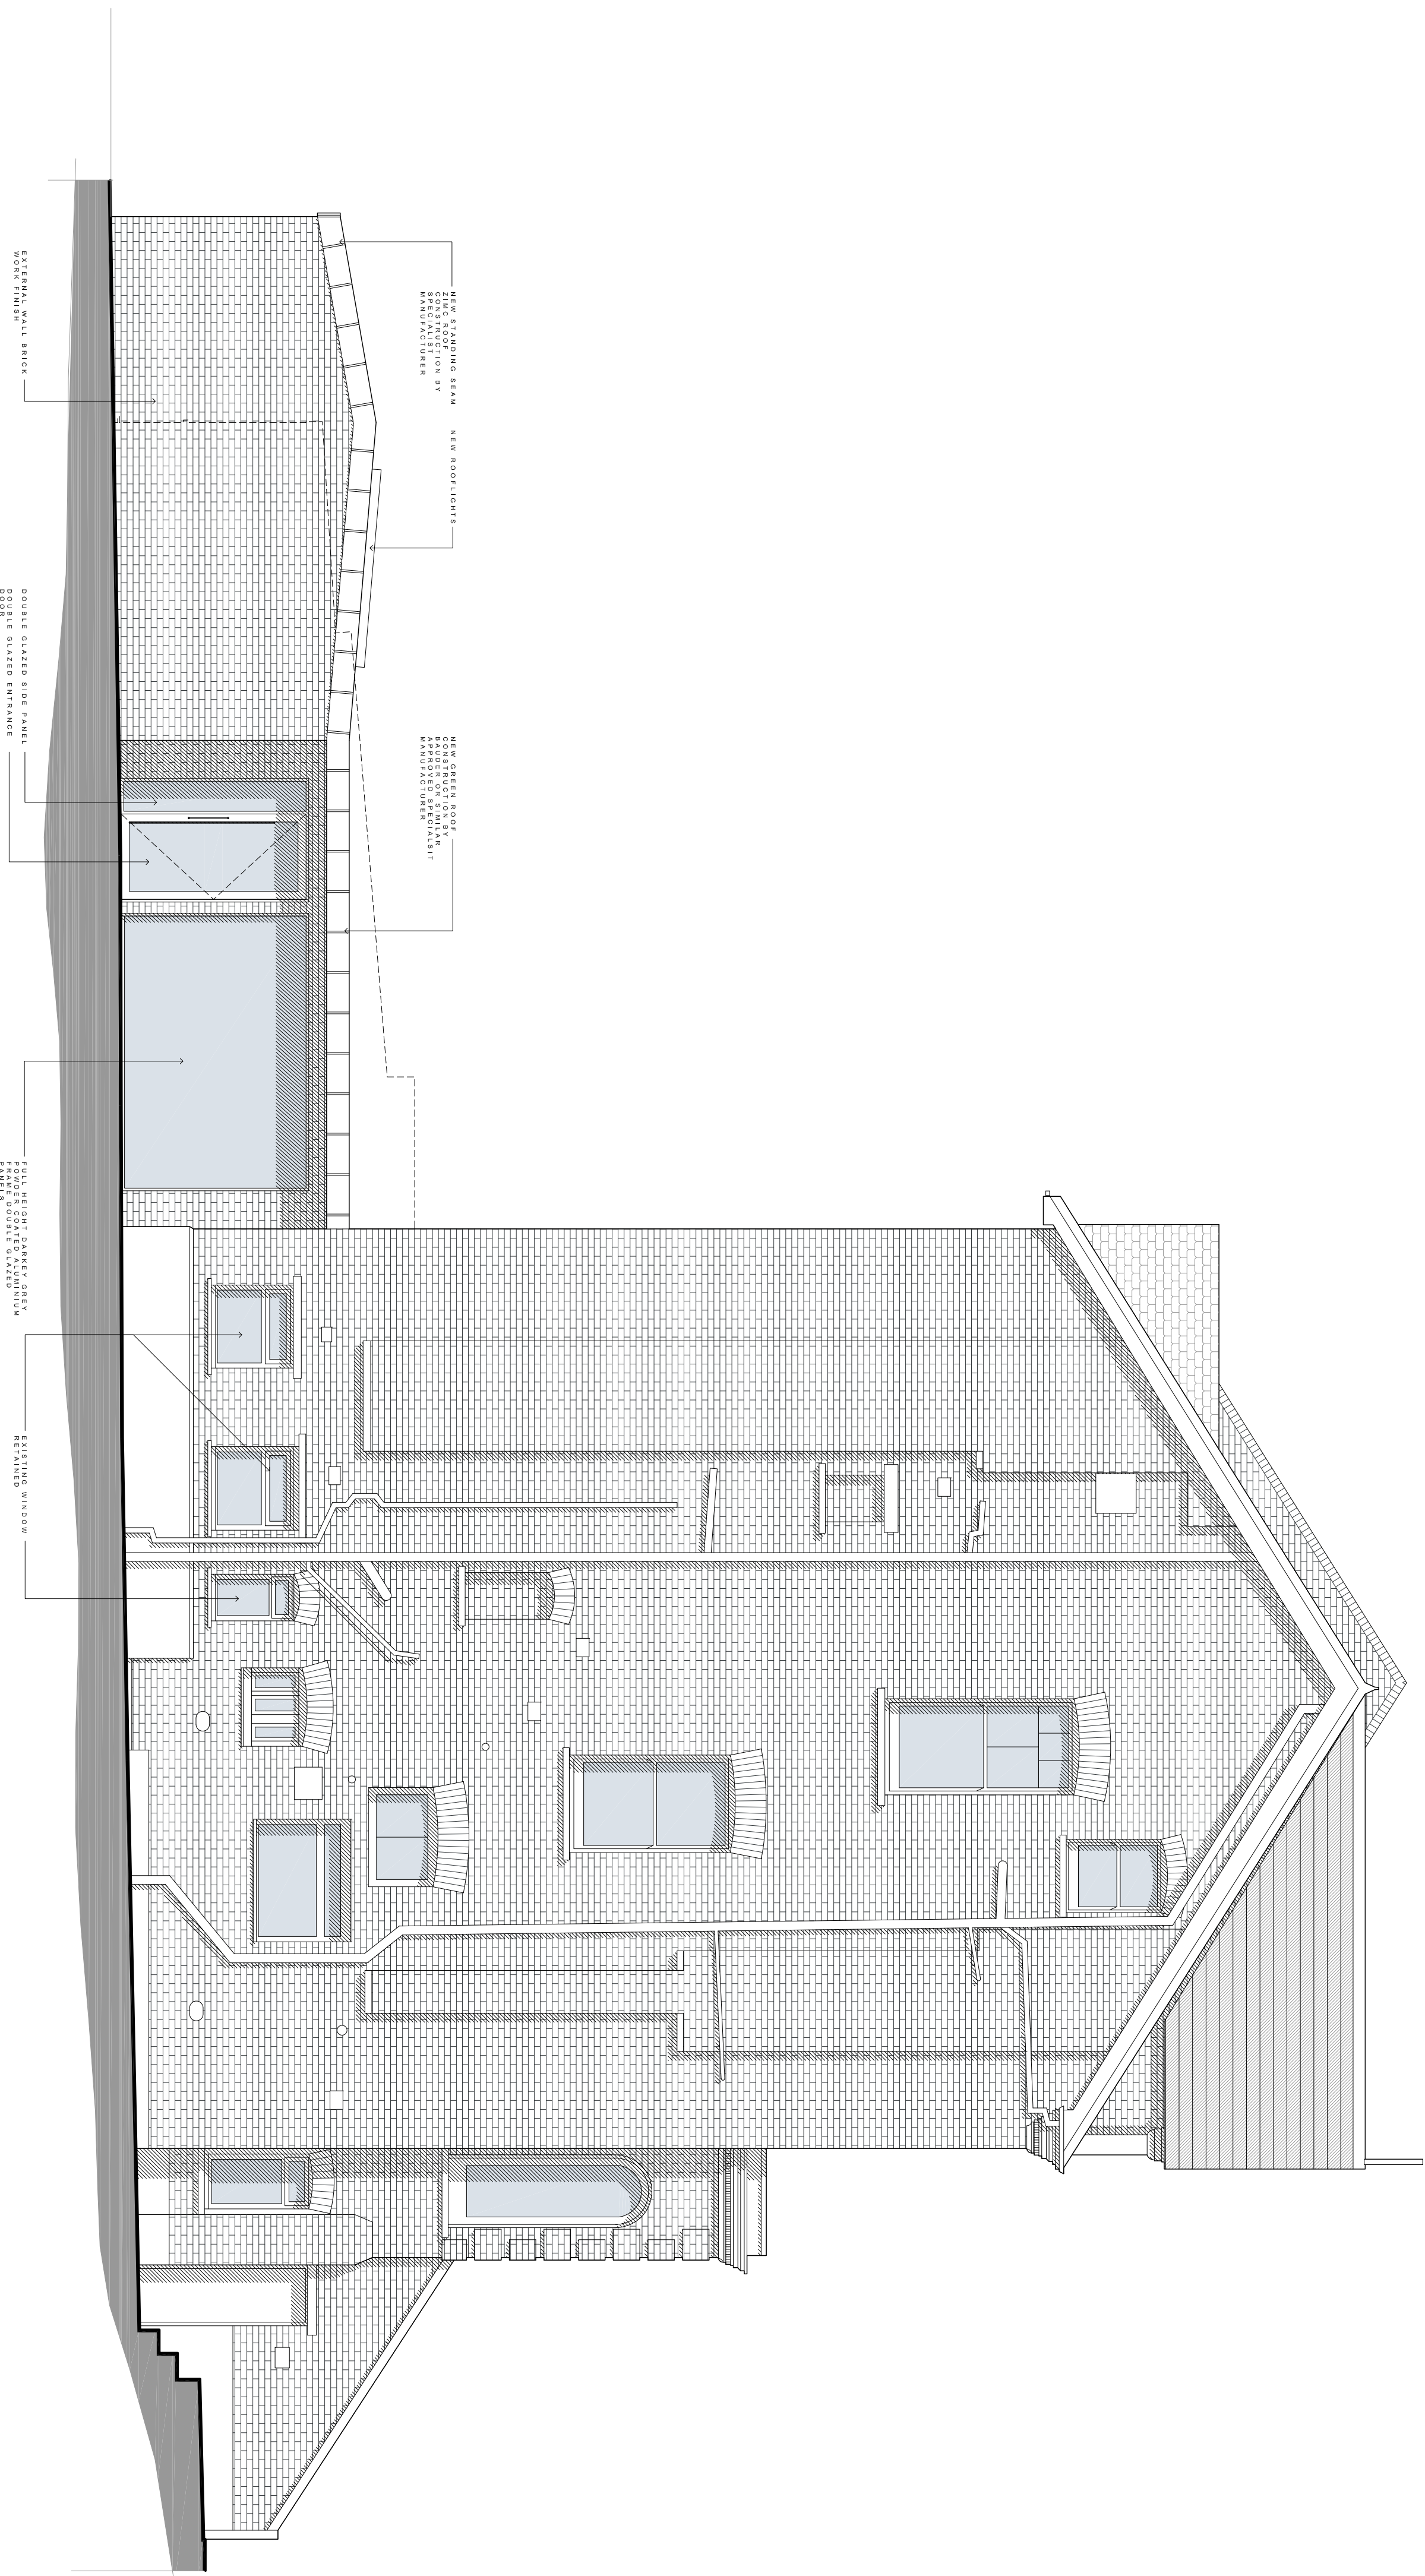

PROPOSED SIDE ELEVATION
SCALE 1 : 50


PRELIMINARY

Unit C1
3 Bradbury St
London
N16 8JN

t: +44 (0) 20 7249 1855
e: info@gresfordarchitects.co.uk
f: +44 (0) 7812 9470

PROJECT TITLE

No. 119 Canfield Gardens
London
NW6 3DY

DRAWING TITLE

Proposed Side Elevation

REV	DATE	DESCRIPTION
E	03.10.2011	Various drawings following comments from Case Officer 03.10.2011
D	27.07.2011	Roof light/s added at client request
C	24.06.2011	General layout amended
B	20.06.2011	Annotation added
A	17.05.2011	Amendments following client comments 15.05.2011

PRELIMINARY

CLIENT

GRESFORD
ARCHITECTS

SCALE	DRAWN
1:50@A1	JMA
DATE	CHECKED
June 2011	-
DWG. NO.	REVISION
478 122	E