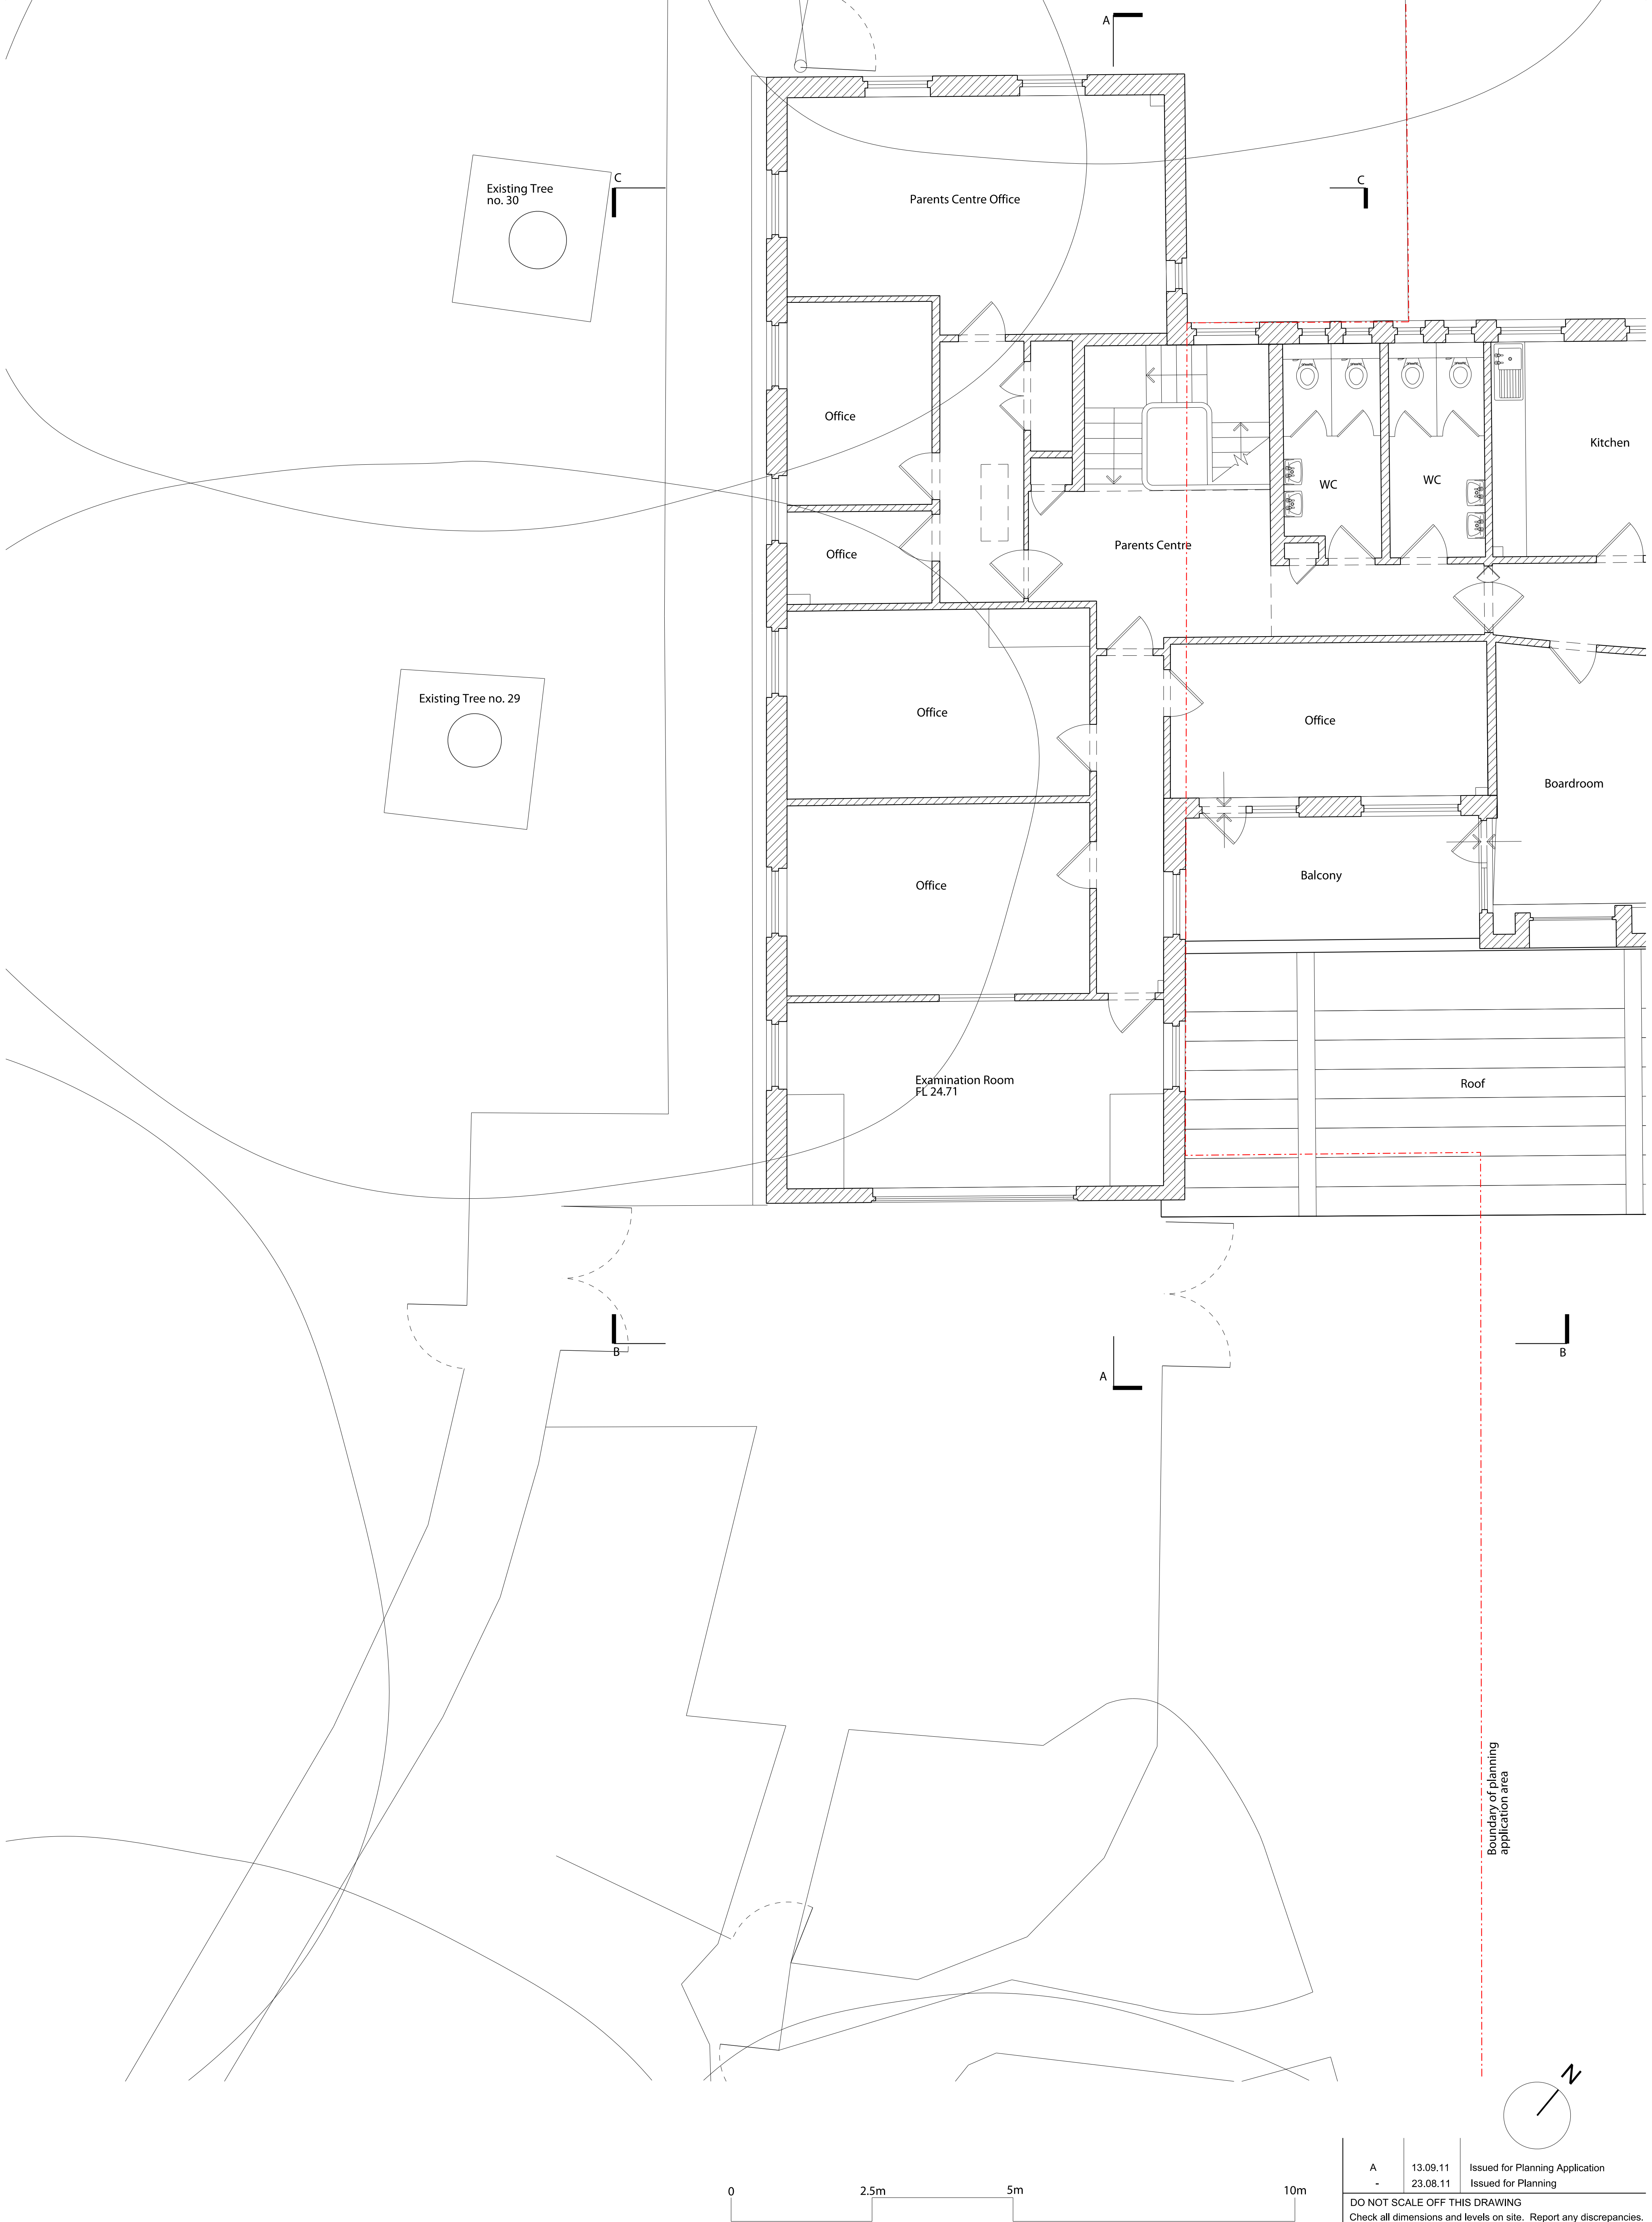


A	13.09.11	Issued for Planning Application
-	23.08.11	Issued for Planning

DO NOT SCALE OFF THIS DRAWING
Check all dimensions and levels on site. Report any discrepancies.
The drawings and the works are copyright of this practice.