


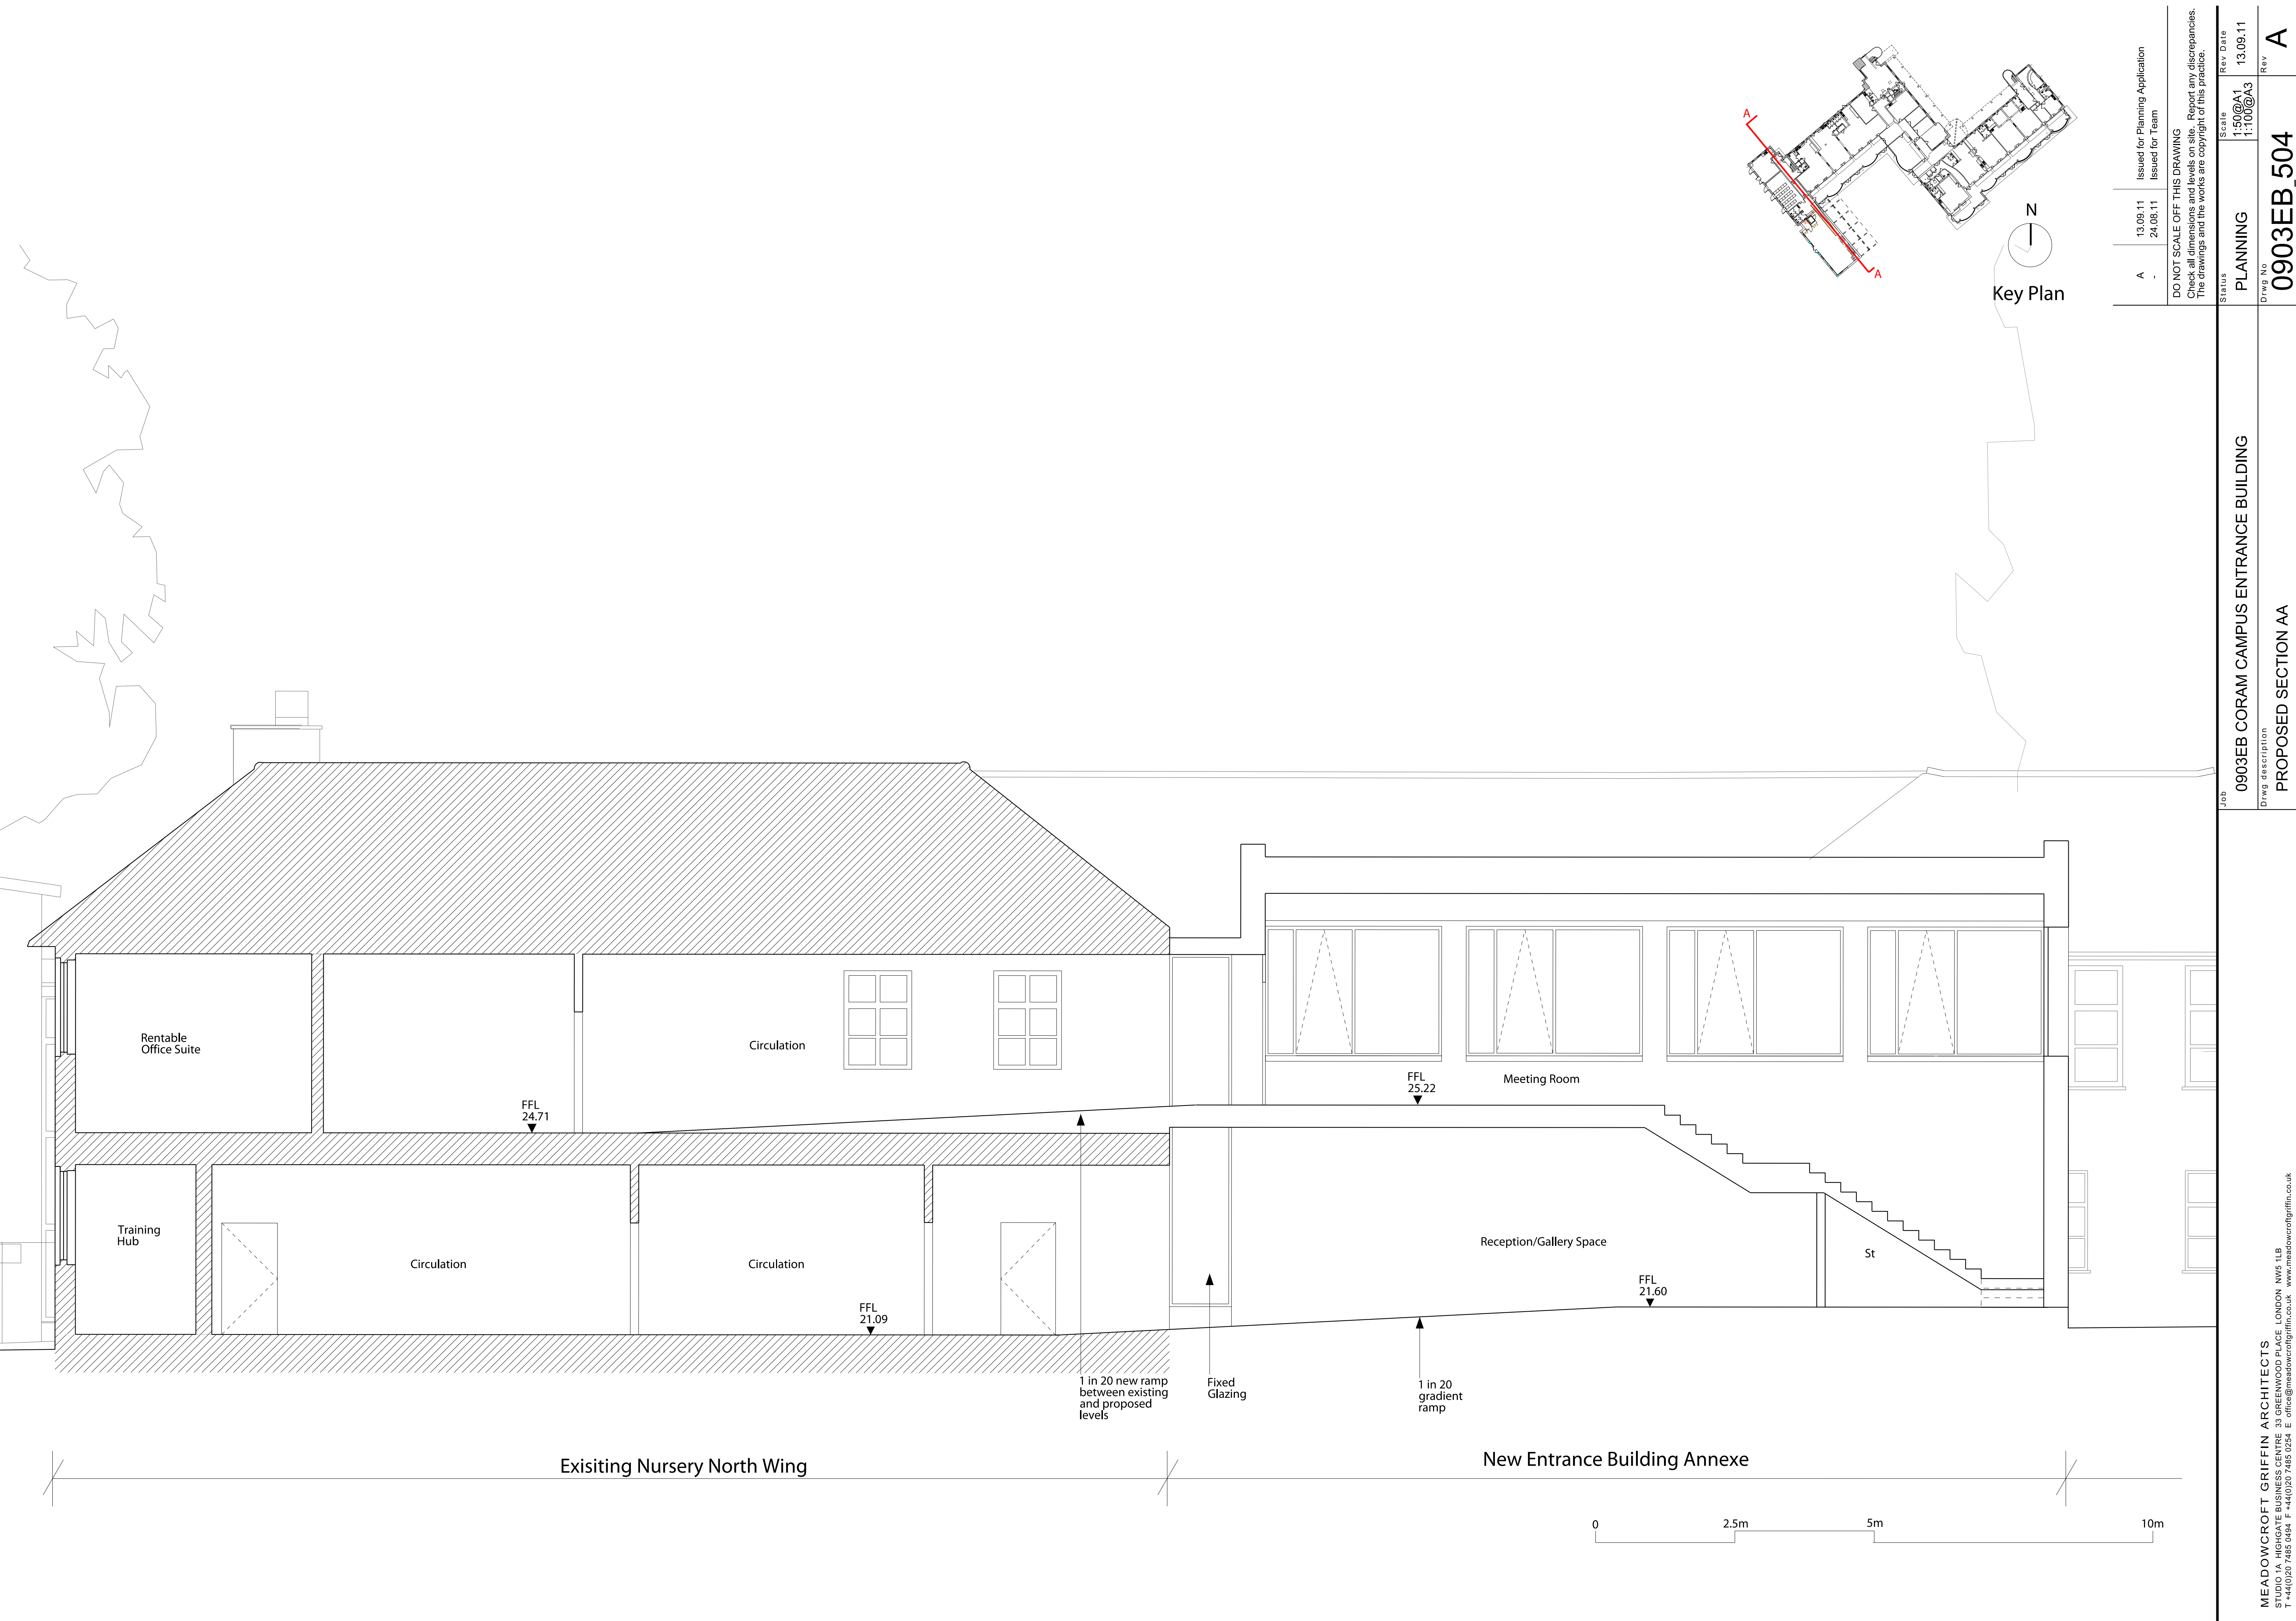

A -	13.09.11 24.08.11	Issued for Planning Application Issued for Team	DO NOT SCALE OFF THIS DRAWING		
			Check all dimensions and levels on site. Report any discrepancies. The drawings and the works are copyright of this practice.		
			Status		
			PLANNING		
			Scale		
			1:50@A1 1:100@A3		
			Rev Date		
			13.09.11		
			Rev		
			A		