


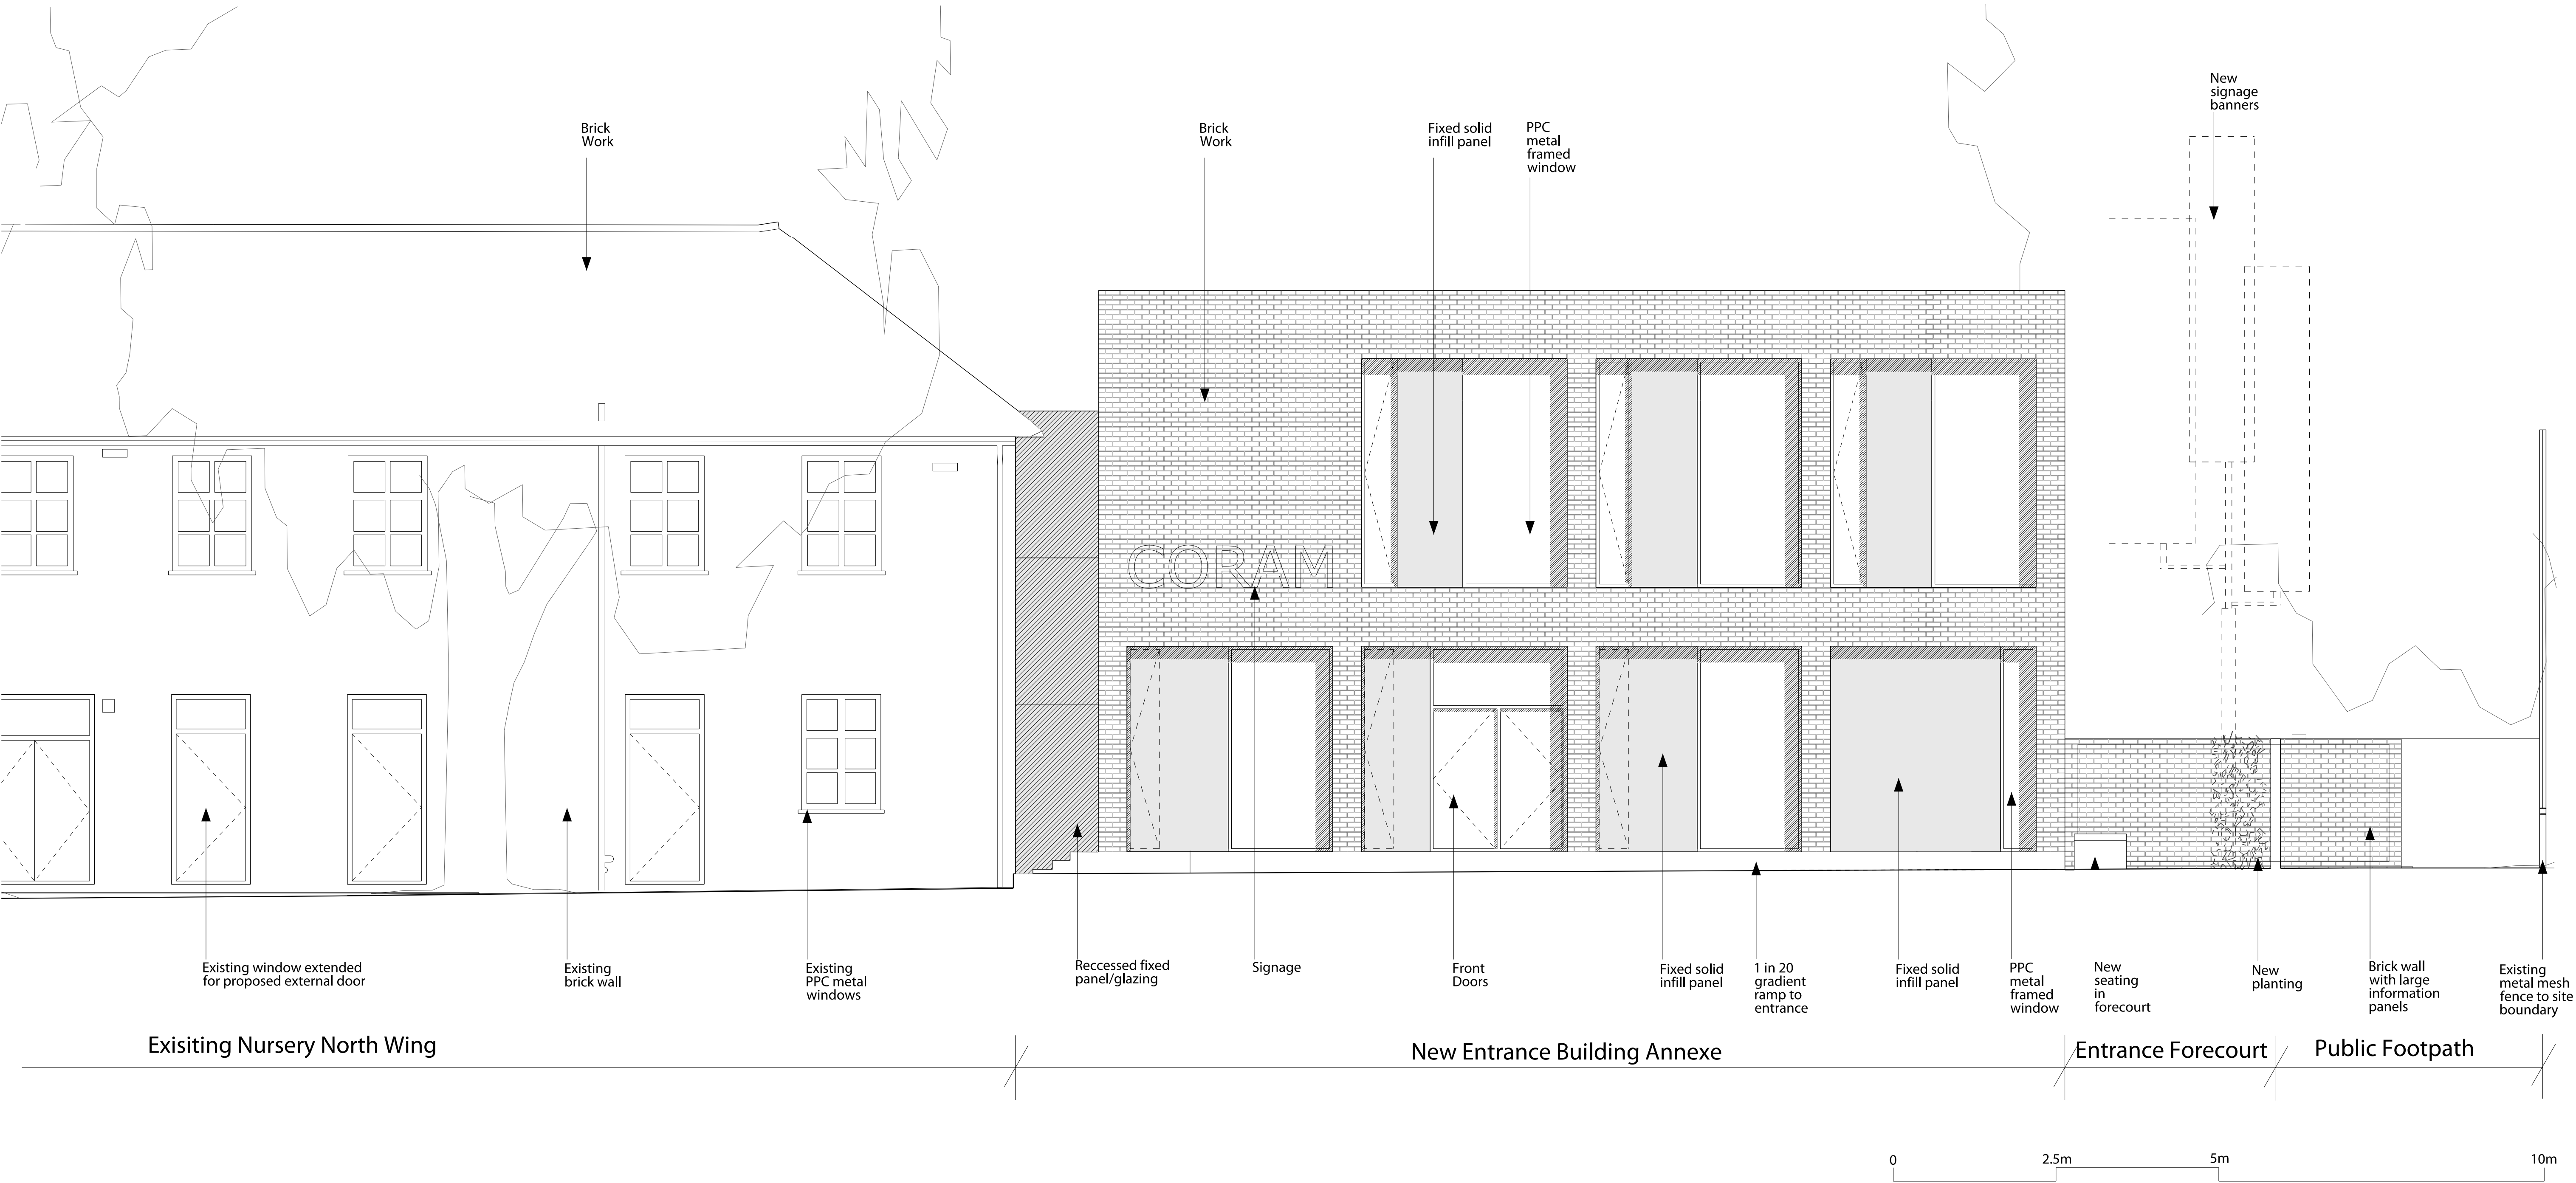

A		13.09.11 24.08.11	Issued for Planning Application Issued for Team	DO NOT SCALE OFF THIS DRAWING Check all dimensions and levels on site. Report any discrepancies. The drawings and the works are copyright of this practice.	Status	PLANNING	Scale 1:50@A1 1:100@A3	Rev Date 13.09.11	Rev A	0903EB_507
-										