


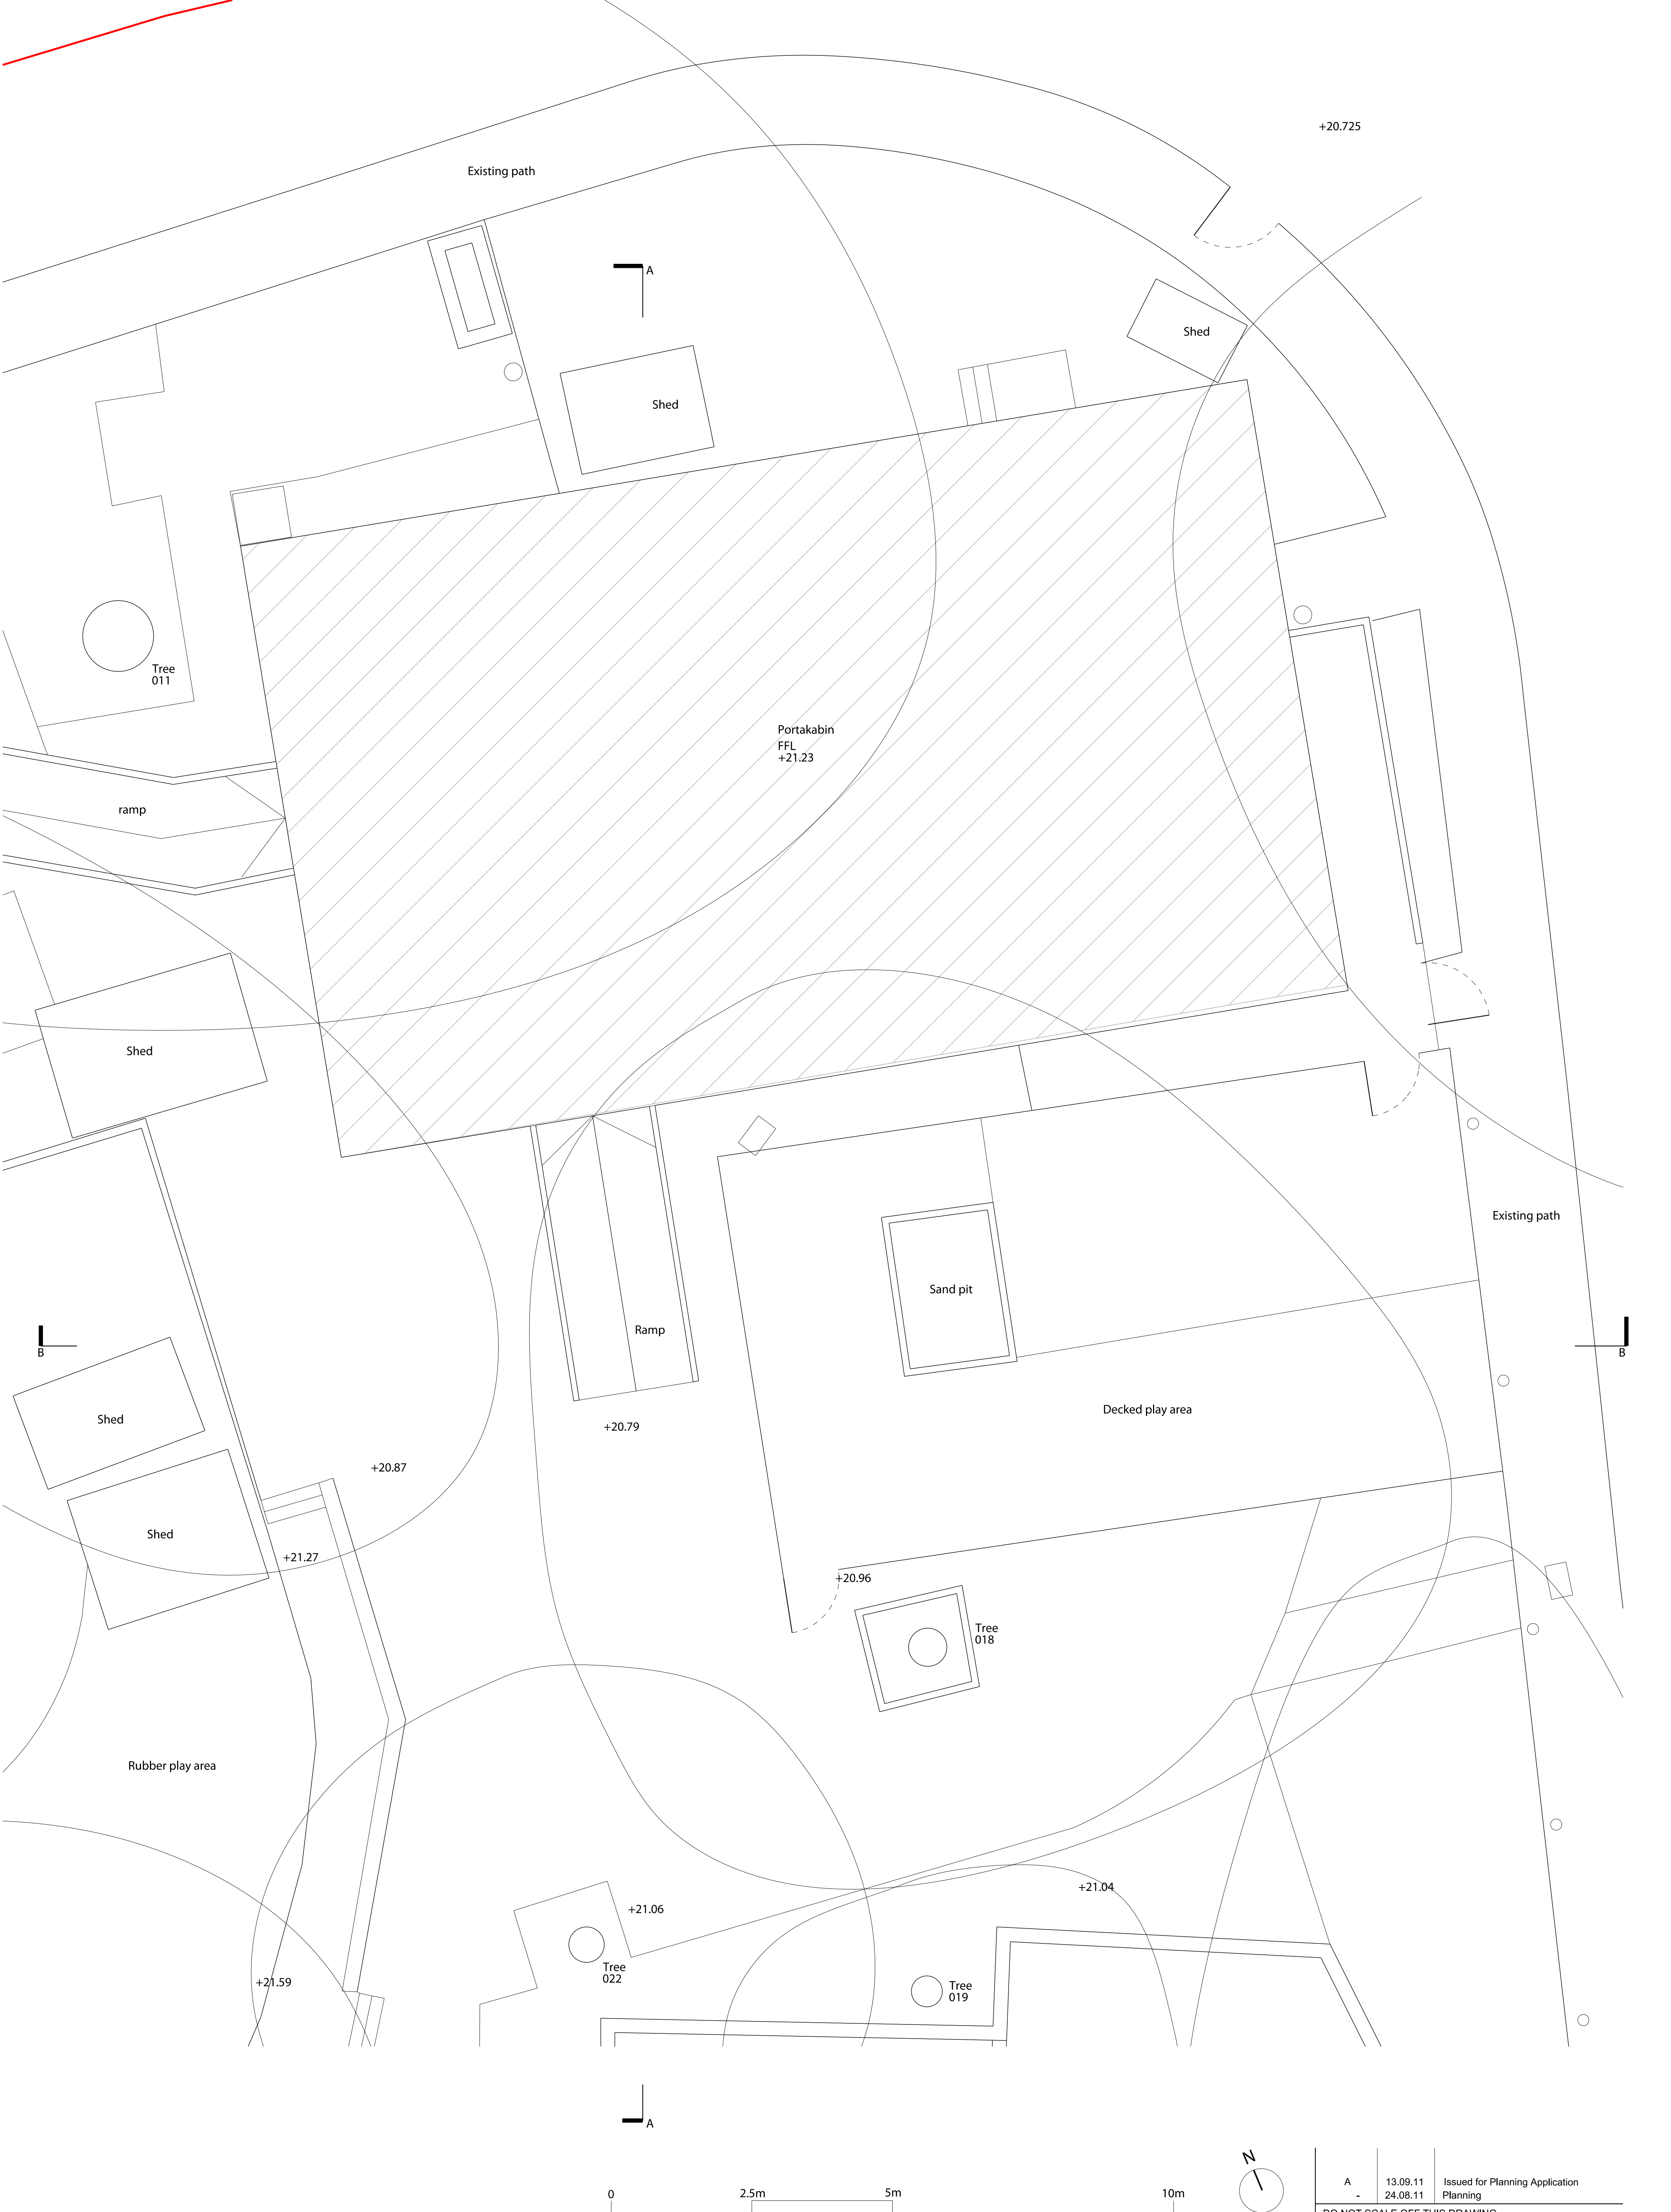

MEADOWCROFT GRIFFIN ARCHITECTS STUDIO 1A HIGHGATE BUSINESS CENTRE 33 GREENWOOD PLACE LONDON NW5 1LB T +44(0)20 7485 0494 F +44(0)20 7485 0254 E office@meadowcroftgriffin.co.uk www.meadowcroftgriffin.co.uk	Job	Status	Scale	Rev Date
	0903 Coram Campus-Pavilion	Planning	1:50@A1 1:100@A3	13.09.11
	Drwg description	Drwg No	Rev	
	Existing G+0	0903PV_001	A	