



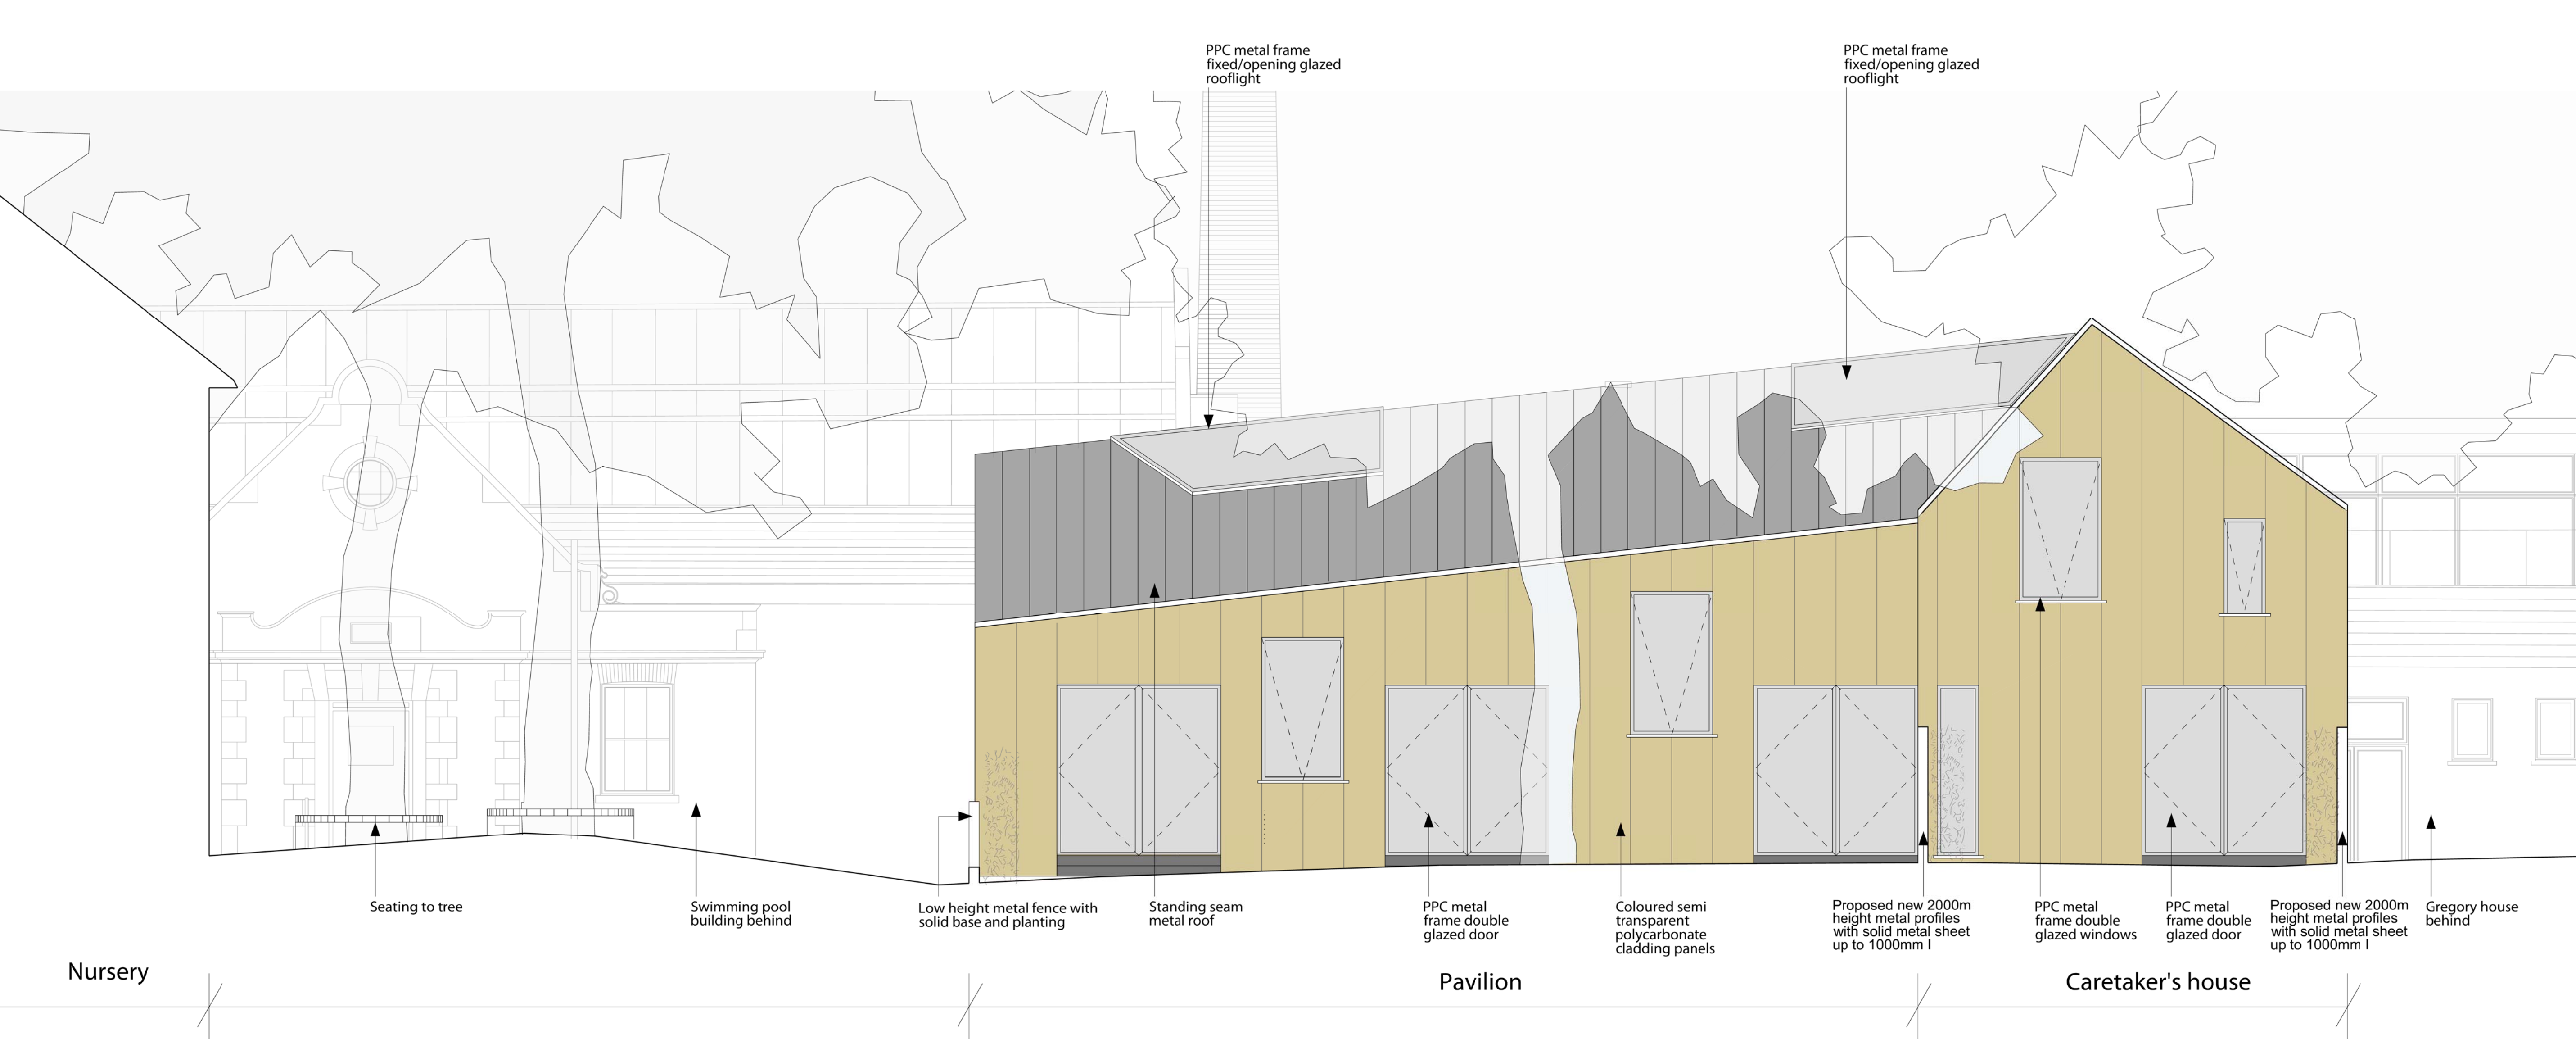

Nursery

Proposed South Elevation

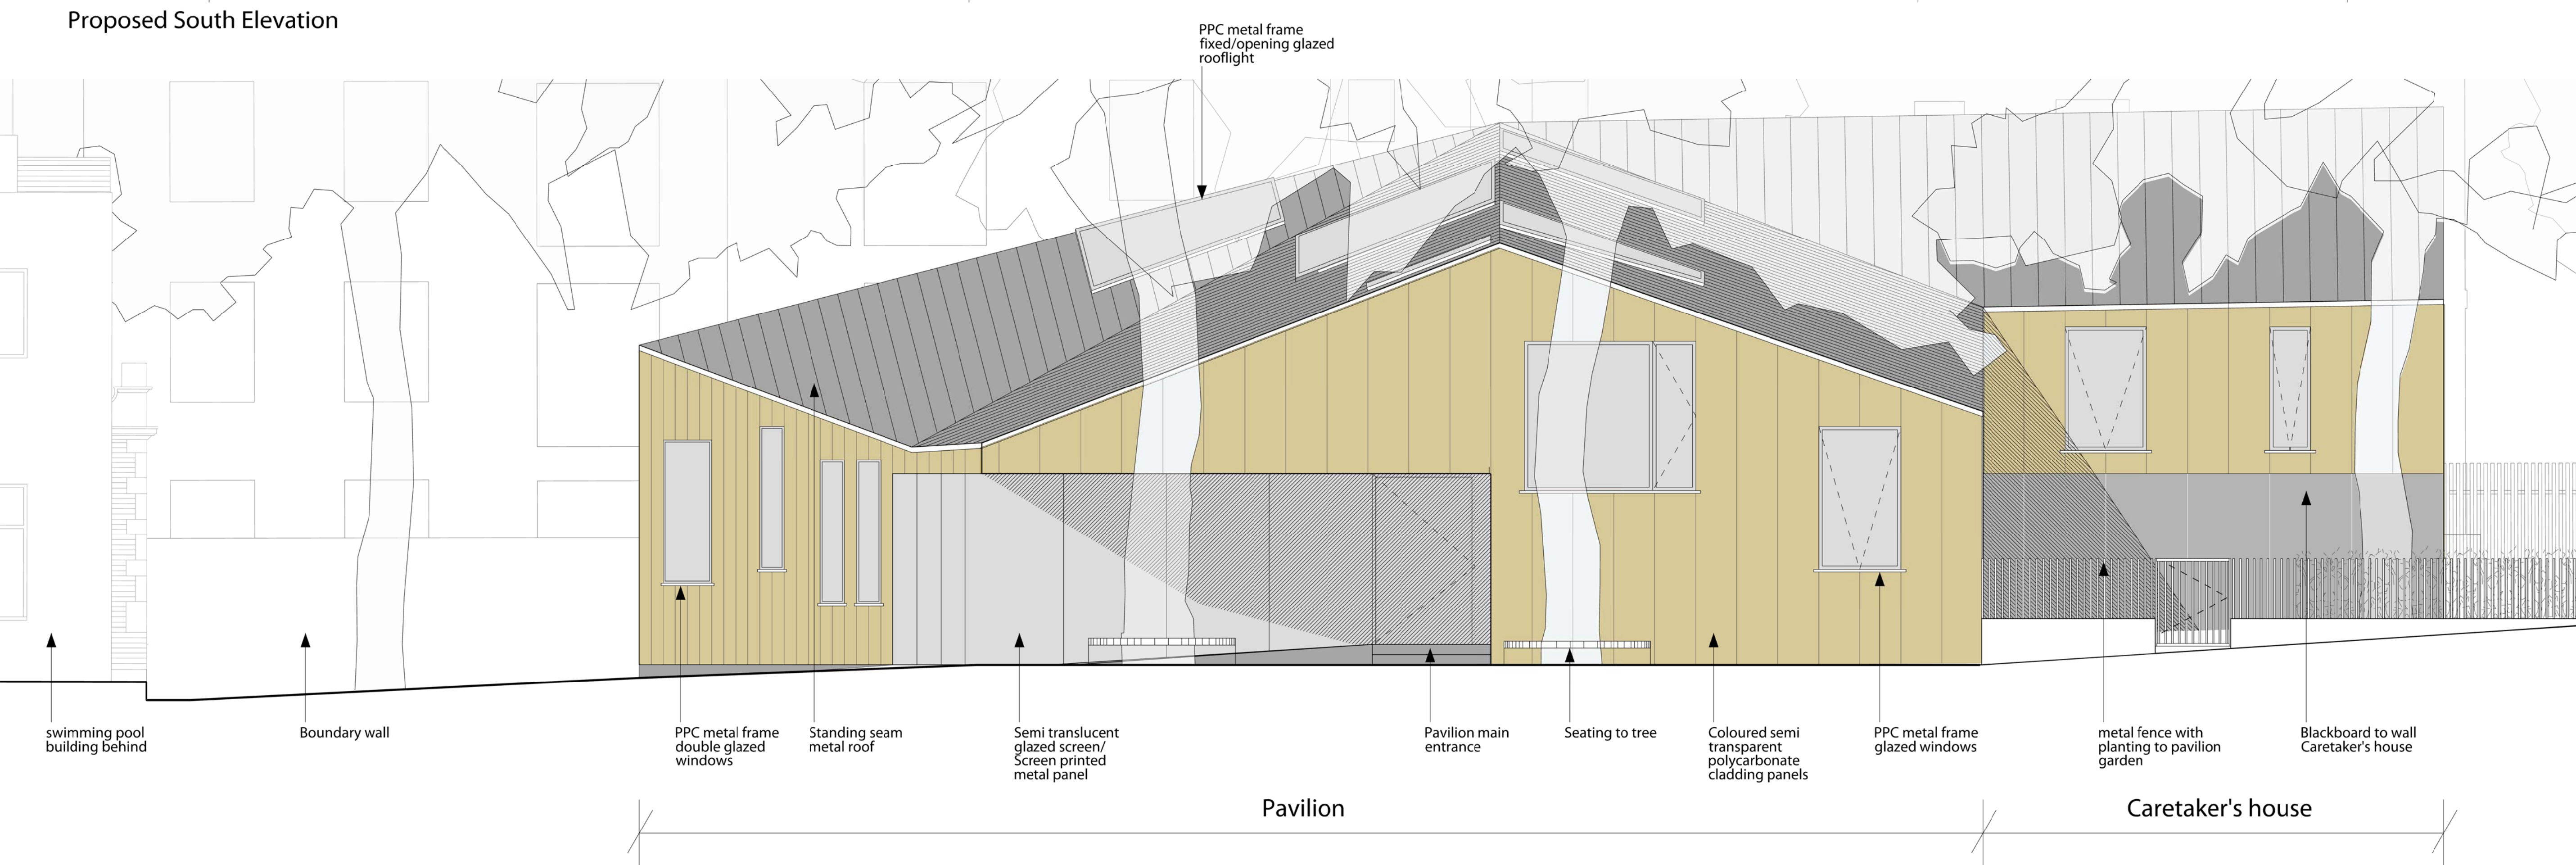

Proposed West Elevation

MEADOWCROFT GRIFFIN ARCHITECTS STUDIO 1A HIGHGATE BUSINESS CENTRE 33 GREENWOOD PLACE LONDON NW5 1LB T +44(0)20 7485 0494 F +44(0)20 7485 0254 E office@meadowcroftgriffin.co.uk www.meadowcroftgriffin.co.uk	Job 0903 Coram Campus-Pavilion Drwg description Proposed West+South Elevations	A		13.09.11	Issued for Planning Application		
		-		24.08.11	Planning		
		DO NOT SCALE OFF THIS DRAWING					
		Check all dimensions and levels on site. Report any discrepancies.					
		The drawings and the works are copyright of this practice.					
		Status	Planning	Scale	1:50@A1 1:100@A3	Rev Date	13.09.11
		Drwg No		0903PV_505		Rev	
						A	