


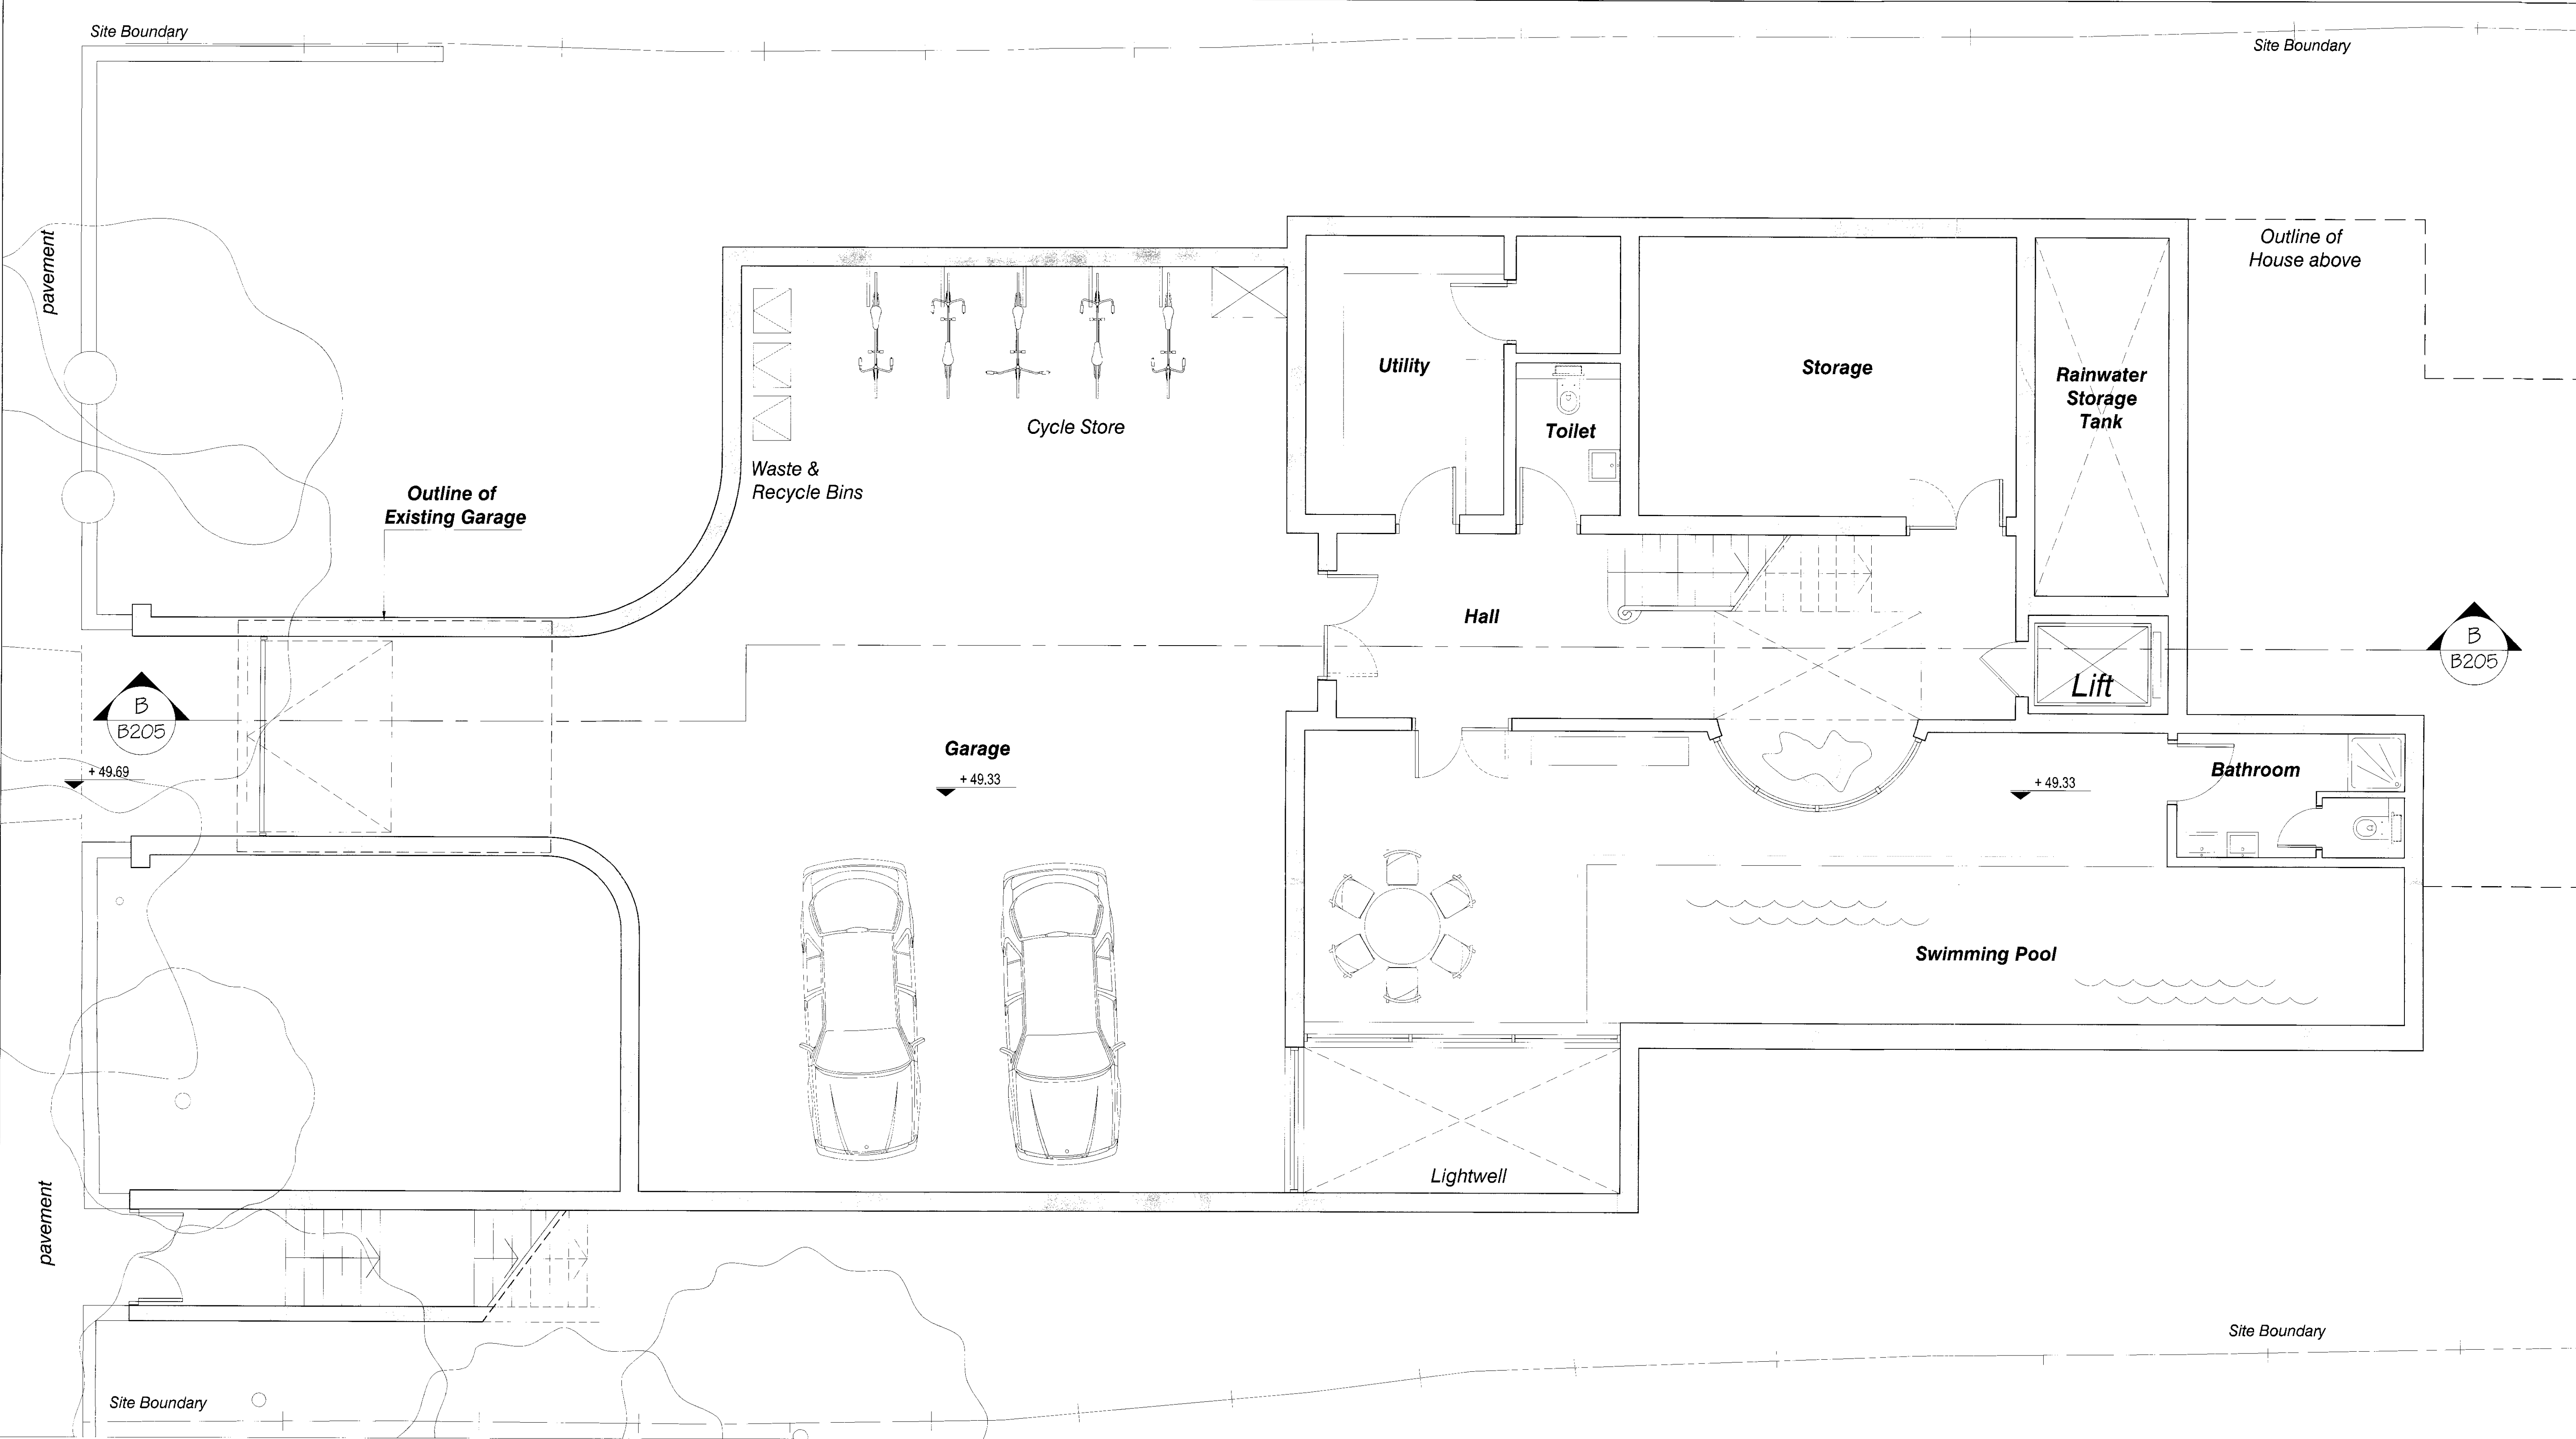

Proposed Garage Plan
Scale 1:50 @A1

Gross Internal Area Garage Level= 357m² (3842 sq ft)

Issued For PLANNING	Rev. Description Date Signed Checked				Drawing Scale =1:50 @ A1 ; 1:100 @ A3	Scale 1:50 @ A1	Date 01.09.2011	Drawn by MJ	Checked by DS		
						Project 18 Redington Road London NW3 7RG					
General Notes: THIS DRAWING HAS BEEN PREPARED BY DS DESIGN SOLUTIONS AND THE DATA CONTAINED HEREIN MAY BE USED OR REPRODUCED ONLY WITH DS DESIGN SOLUTIONS' APPROVAL.						Project no. 09/220				Drawing no. B200	Revision 00

Studio 18, Lidhall Road
London NW3 7RG
Phone 020 7624 6680
Fax 020 7624 6681
www.DesignSolutionsUK.com