


19 JUL 2011

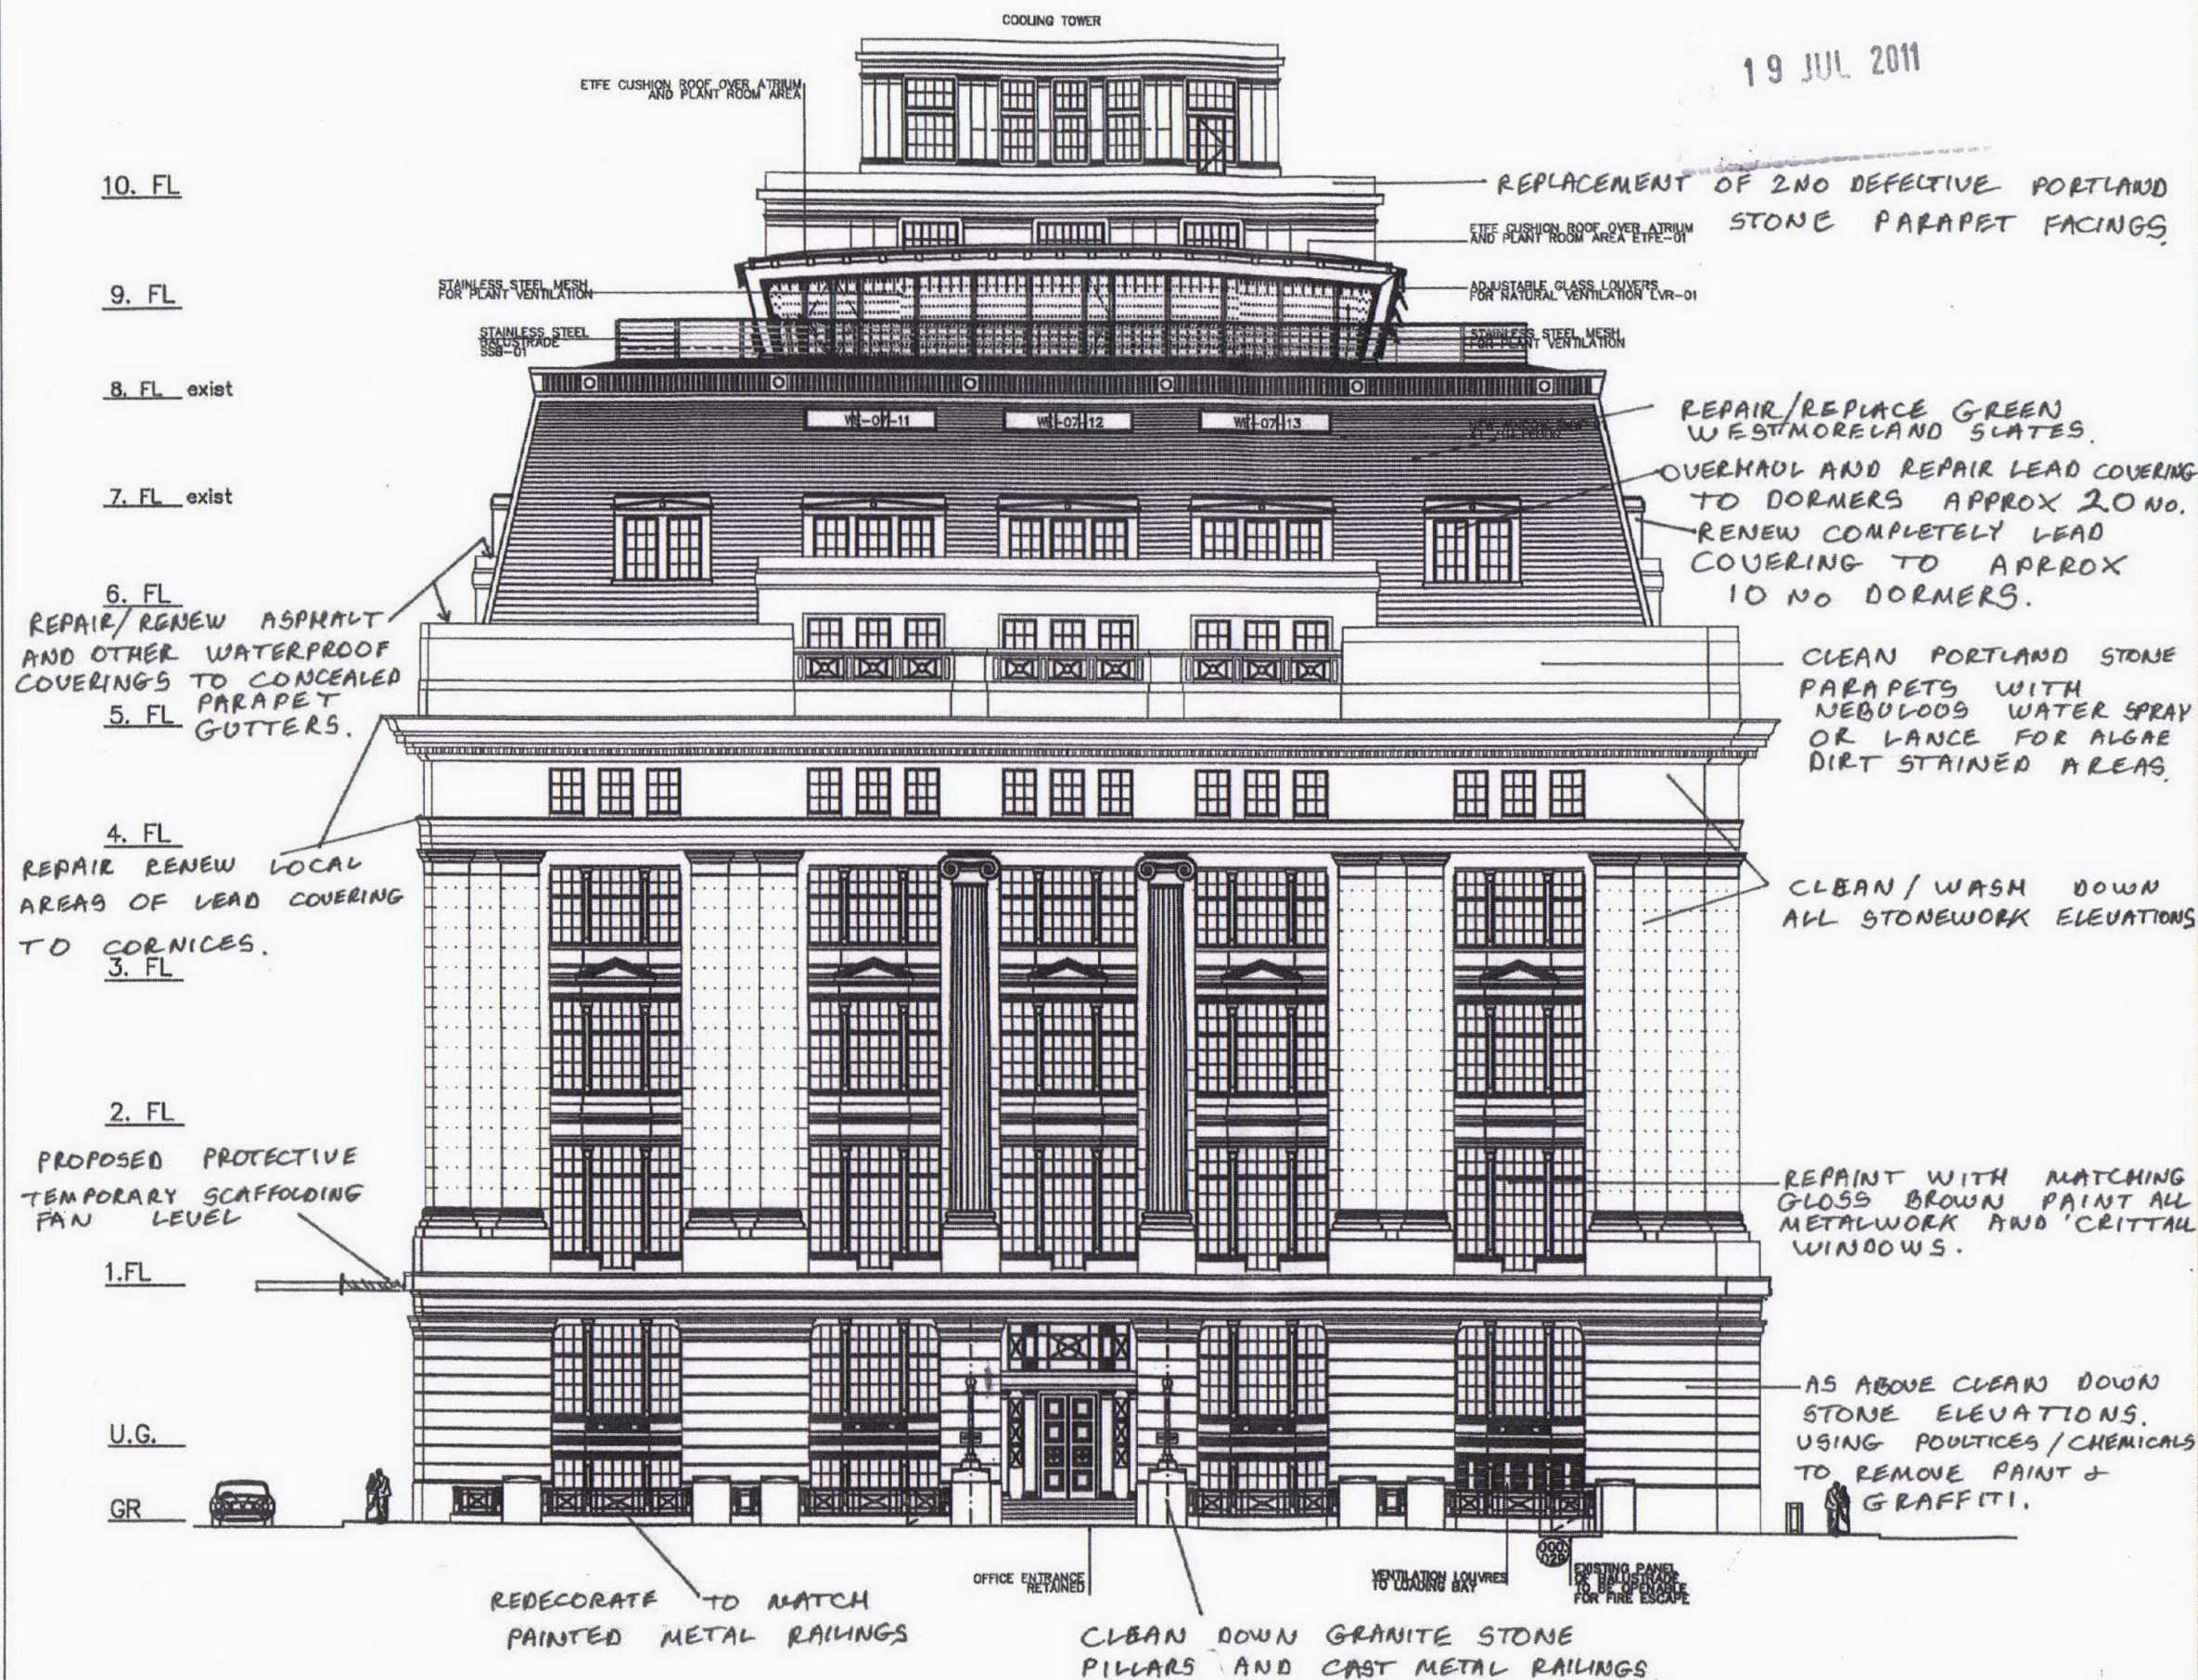

- general notes
1. do not scale drawings
 2. all dimensions are in millimetres unless otherwise stated
 3. all dimensions shall be verified on site before proceeding with the work
 4. this drawing to be read in conjunction with all relevant structural, mechanical and electrical information
 5. this drawing to be read in conjunction with all deep architects drawings

Alsop Architect's role on this project is that of Designer as defined in Regulation 13 of the Construction (Design Management) Regulations 1994 (CDM). The design has been prepared with regard for the need under CDM specifically consider risks to health and safety. The CDM affect the Contractor's normal health and safety obligations when undertaking construction operations. You are reminded of your duties under CDM and particularly to consider matters detailed in the Health and Safety Plan. Professional advice should be sought if you are in any way unclear as to your obligations under CDM.


04 CONSTRUCTION ISSUE - Note deleted	OK 1/10/08 JA
05 CONSTRUCTION ISSUE - Note number added	KP 12/07/08 JA
06 CONSTRUCTION ISSUE - BP D 100	AS 8/12/08 JA
07 CONSTRUCTION ISSUE - C 100- EXTERNAL GLAZING	1/08/08 JA
Rev	Description By Date Chk/Auth

ALSOP Architects
Parkgate Studio
41 Parkgate Road
London SW11 4NP
044 (0)20 7878 7878

Structural Engineer	Services Engineer	Project Manager
