
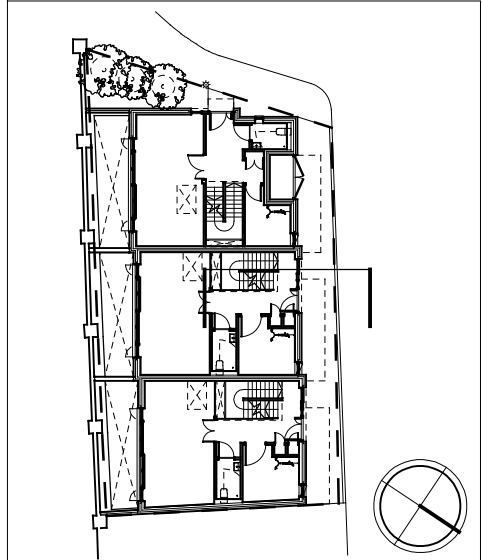
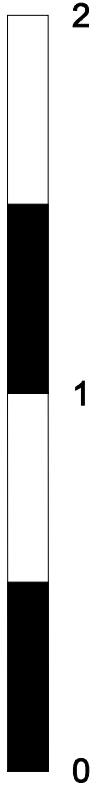


Notes

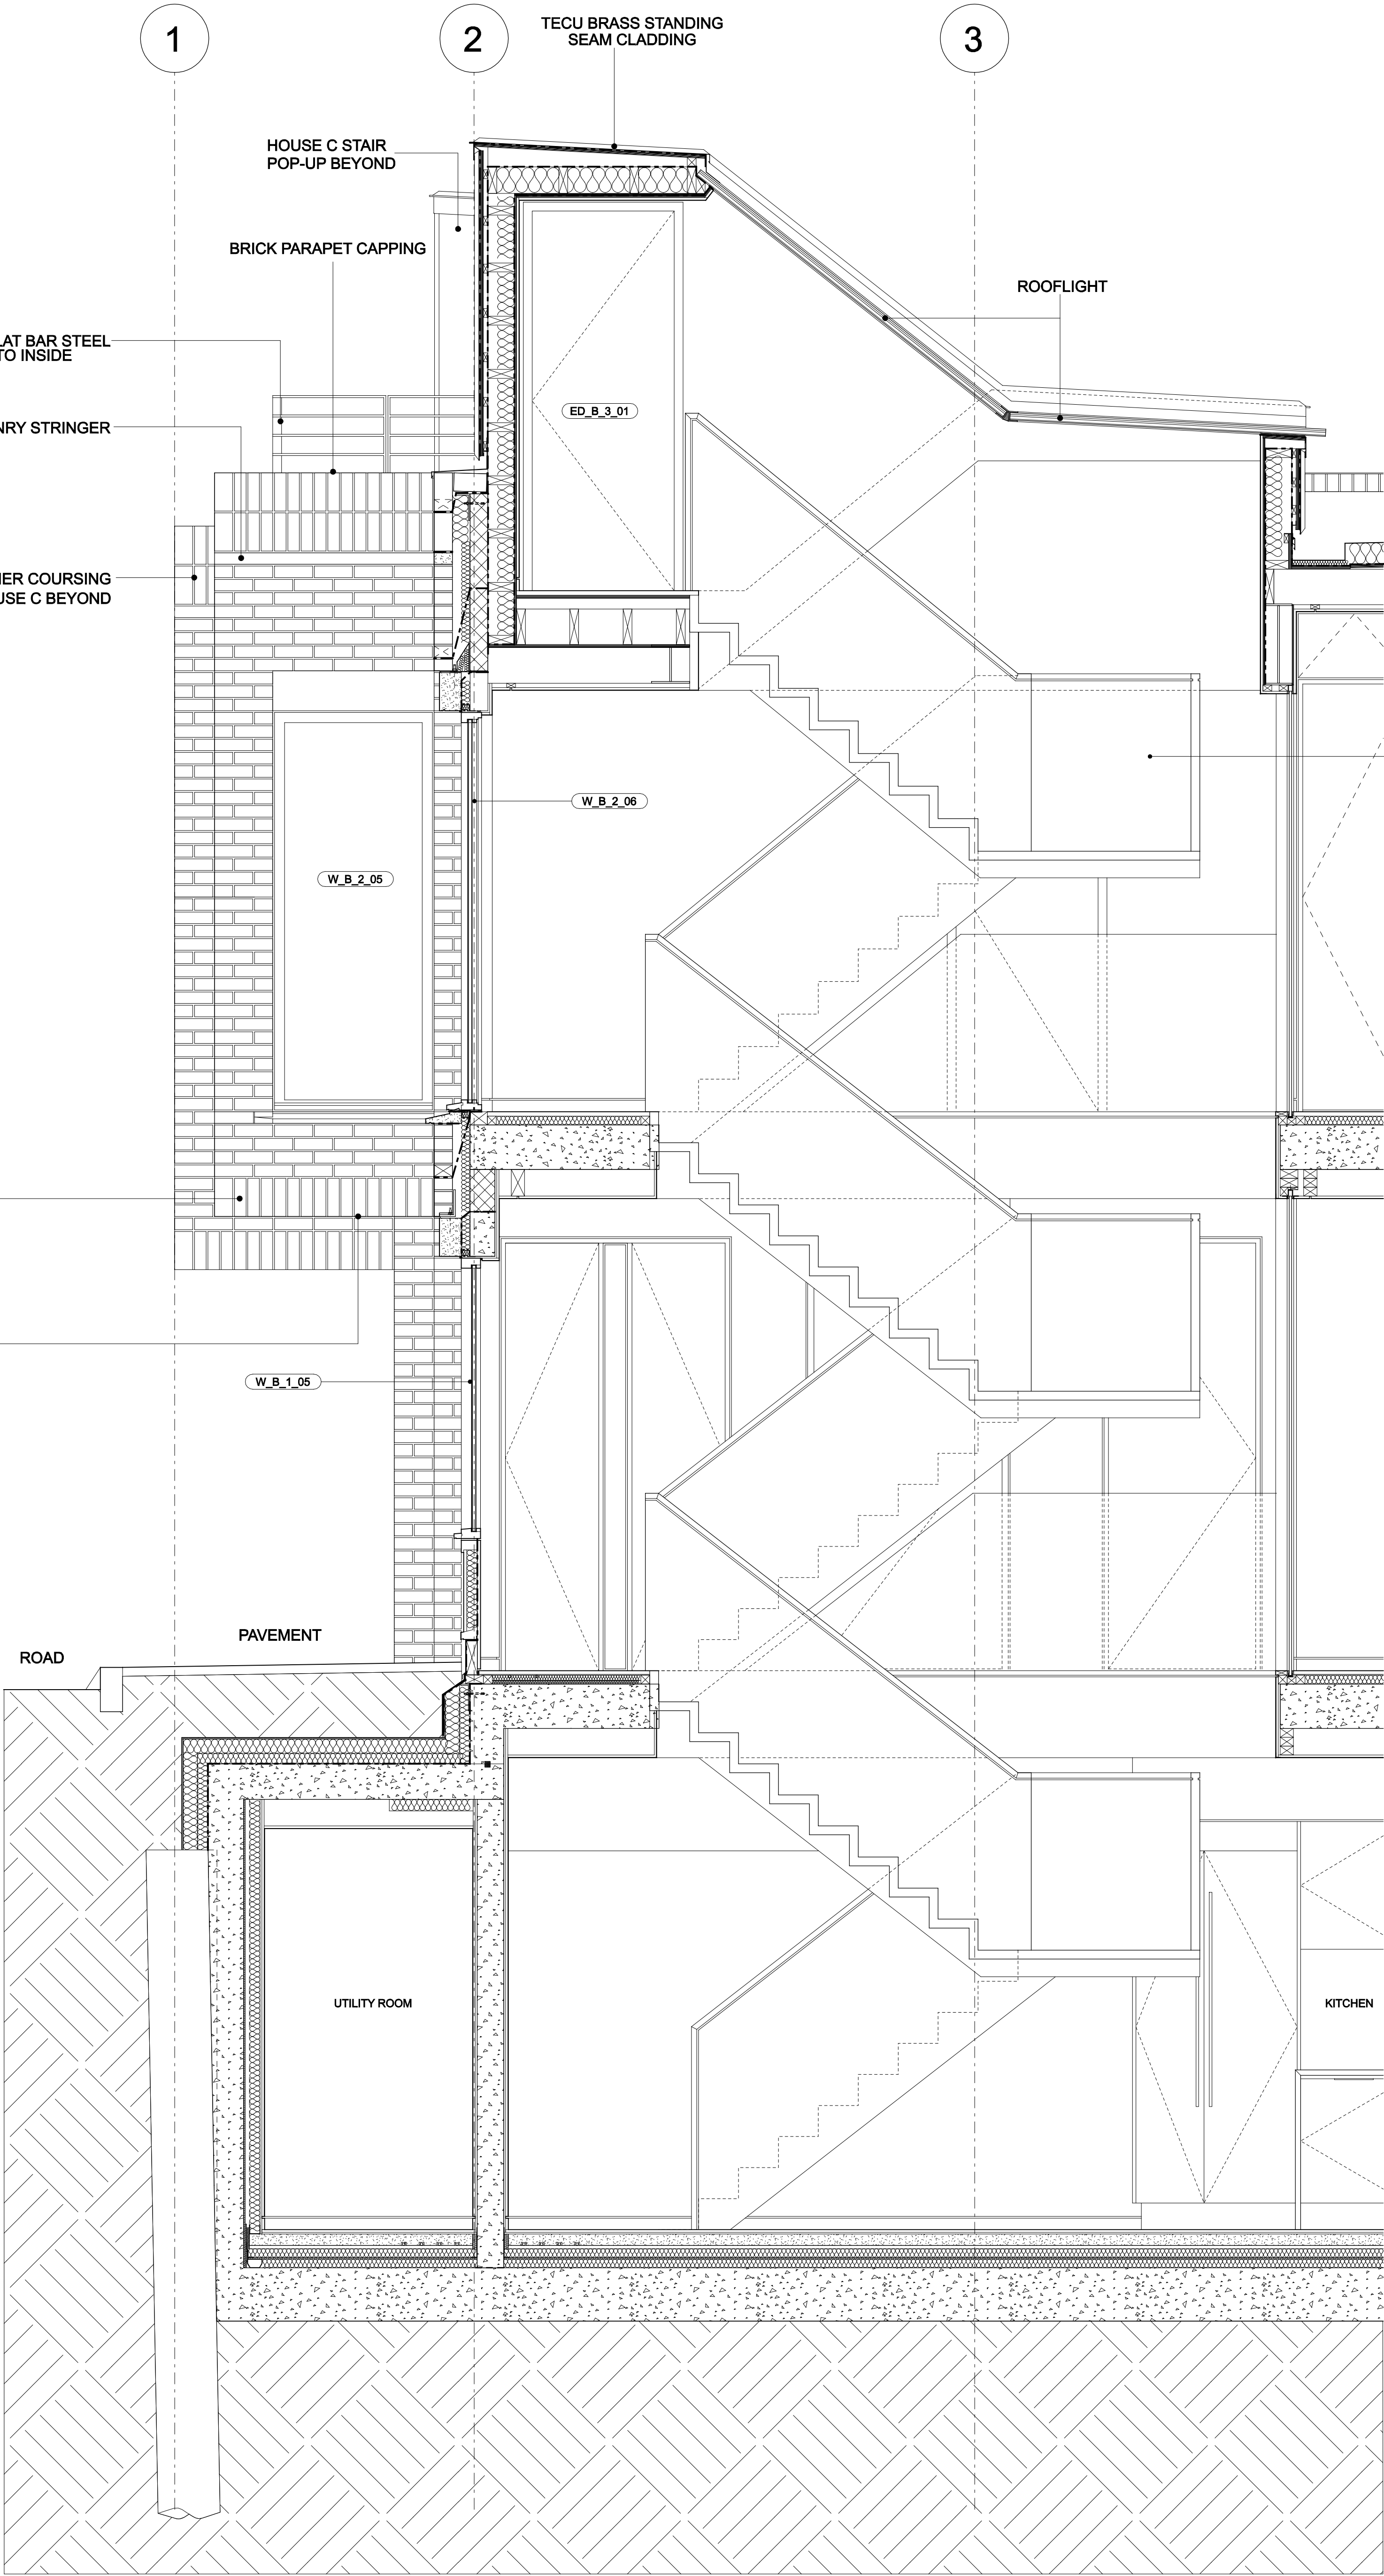

4th Floor, Block D, Wakefield,
S10 0SR (Wakefield, City) UK.
W: www.piercyconner.co.uk
E: info@piercyconner.co.uk

Project
WAKEFIELD STREET

Client
Great Marlborough Estates

Date
06.07.11 Issue 1:20 at A1

Drawing Title
TYPICAL SECTION THROUGH
STAIR AND ROOF TOP POP-UP

Drawn
HH Checked
ML Approved
SP

Drawing Status
FOR APPROVAL

Project
13412 A S 223 -

Do not write from drawing. All dimensions to be obtained on site. This drawing is copyright ©