
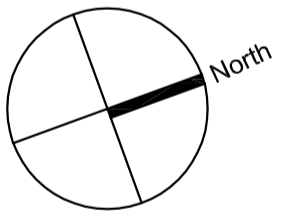


- NOTES
- 1 - COPYRIGHT OF THIS DRAWING IS THE PROPERTY OF THE ARCHITECTS AND MAY NOT BE REPRODUCED WITHOUT THEIR PERMISSION
 - 2 - WRITTEN DIMENSIONS TO BE USED IN PREFERENCE TO SCALED DIMENSIONS AT ALL TIMES
 - 3 - ALL DIMENSIONS AND LEVELS TO BE VERIFIED BY THE CONTRACTOR ON SITE AND ANY DISCREPANCIES REPORTED TO THE ARCHITECTS

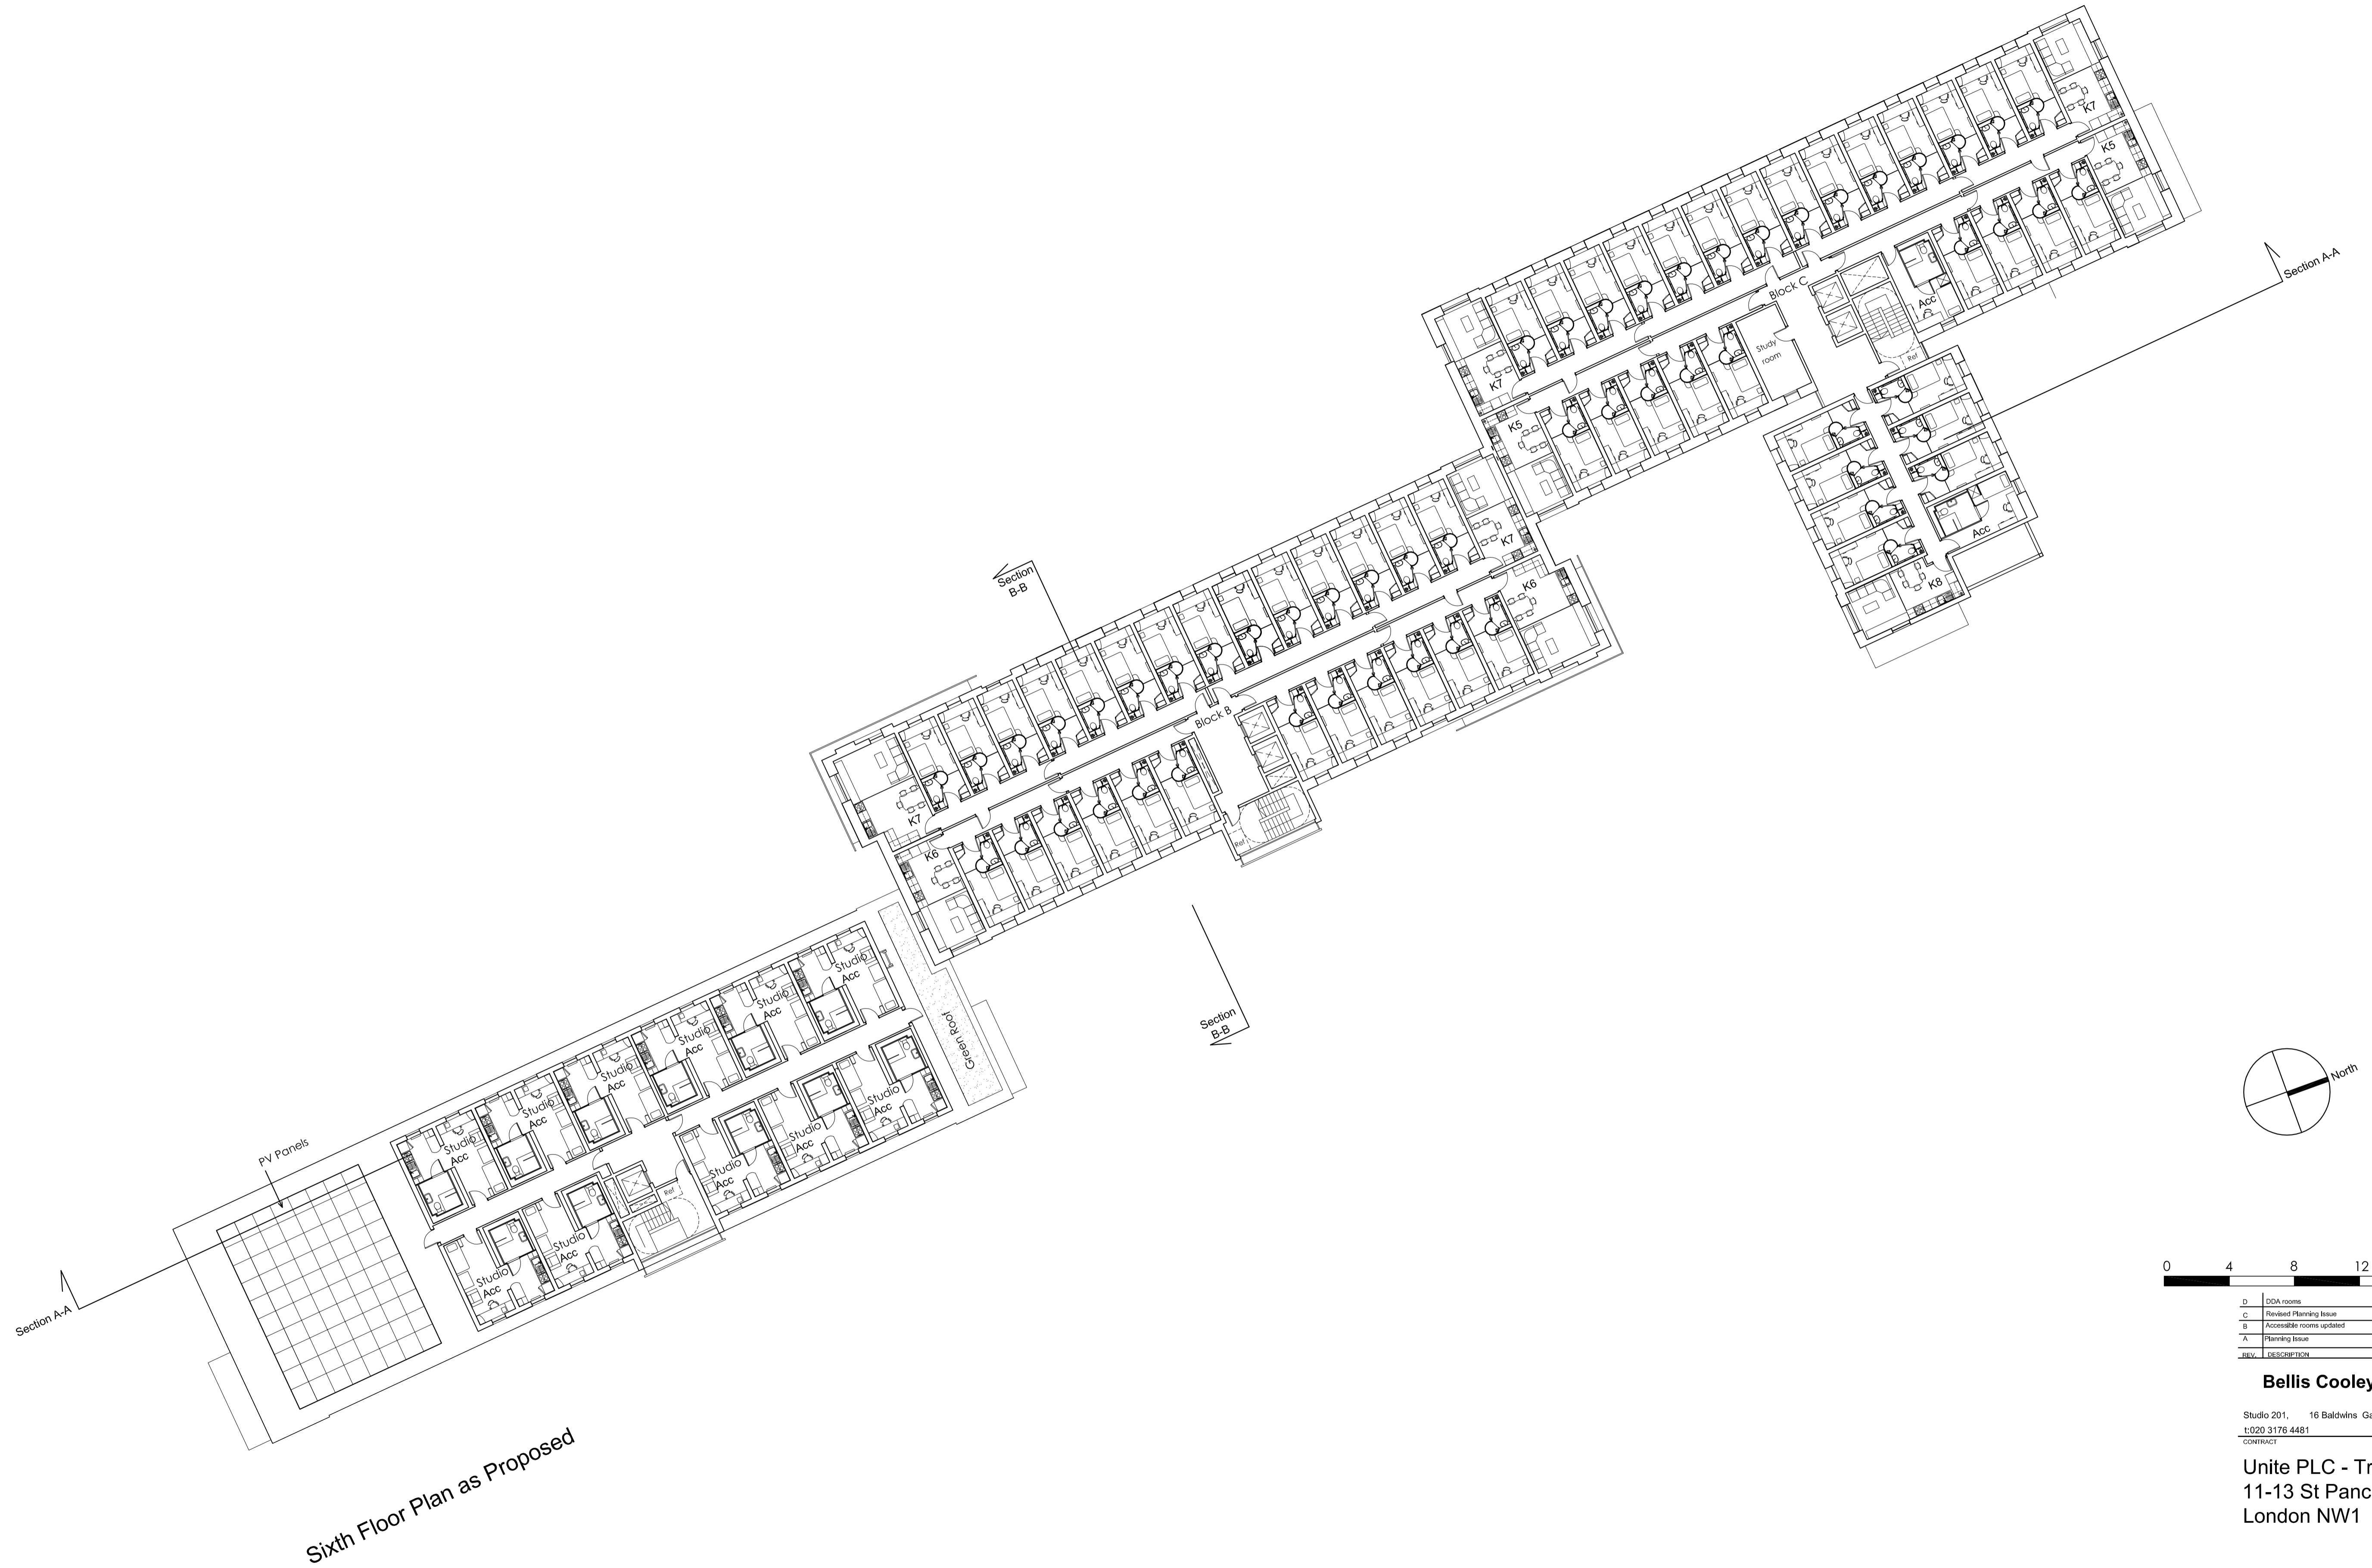

D	DDA rooms	06/07/11
C	Revised Planning Issue	27/06/11
B	Accessible rooms updated	02/06/11
A	Planning Issue	24/03/11
REV	DESCRIBE/DATE	DATE

Bellis Cooley | Architects

Studio 201, 16 Baldwins Gardens, London EC1N 7RJ
 T: 020 3176 4481 www.belliscooley.com
 CONTRACT

Unite PLC - Travis Perkins
 11-13 St Pancras Way
 London NW1

DRAWING TITLE			SHEET SIZE	
Proposed Plans 7 of 11			A1	
DRAWN BY	DATE	CHECKED		
JH	Oct 10	RC		
SCALE				
1:200 @ A1 & 1:400 @ A3				
DRAWING NO			REV	
0500 - 108			D	