


General Notes

All dimensions to be verified on site
 To be read in conjunction with all relevant documents
 In the event of discrepancy notify the Architect immediately
 This document is copyright of Hugh Cullum Architects Ltd

Issue Status

SK	Information	F	Feasibility	D	Design
P	Permissions	S	Scheme	T	Tender
C	Construction	E	Existing Condition		

(_) Issued to pc for planning (19.05.11/YH)
 Revision: Information (date/drawn by)

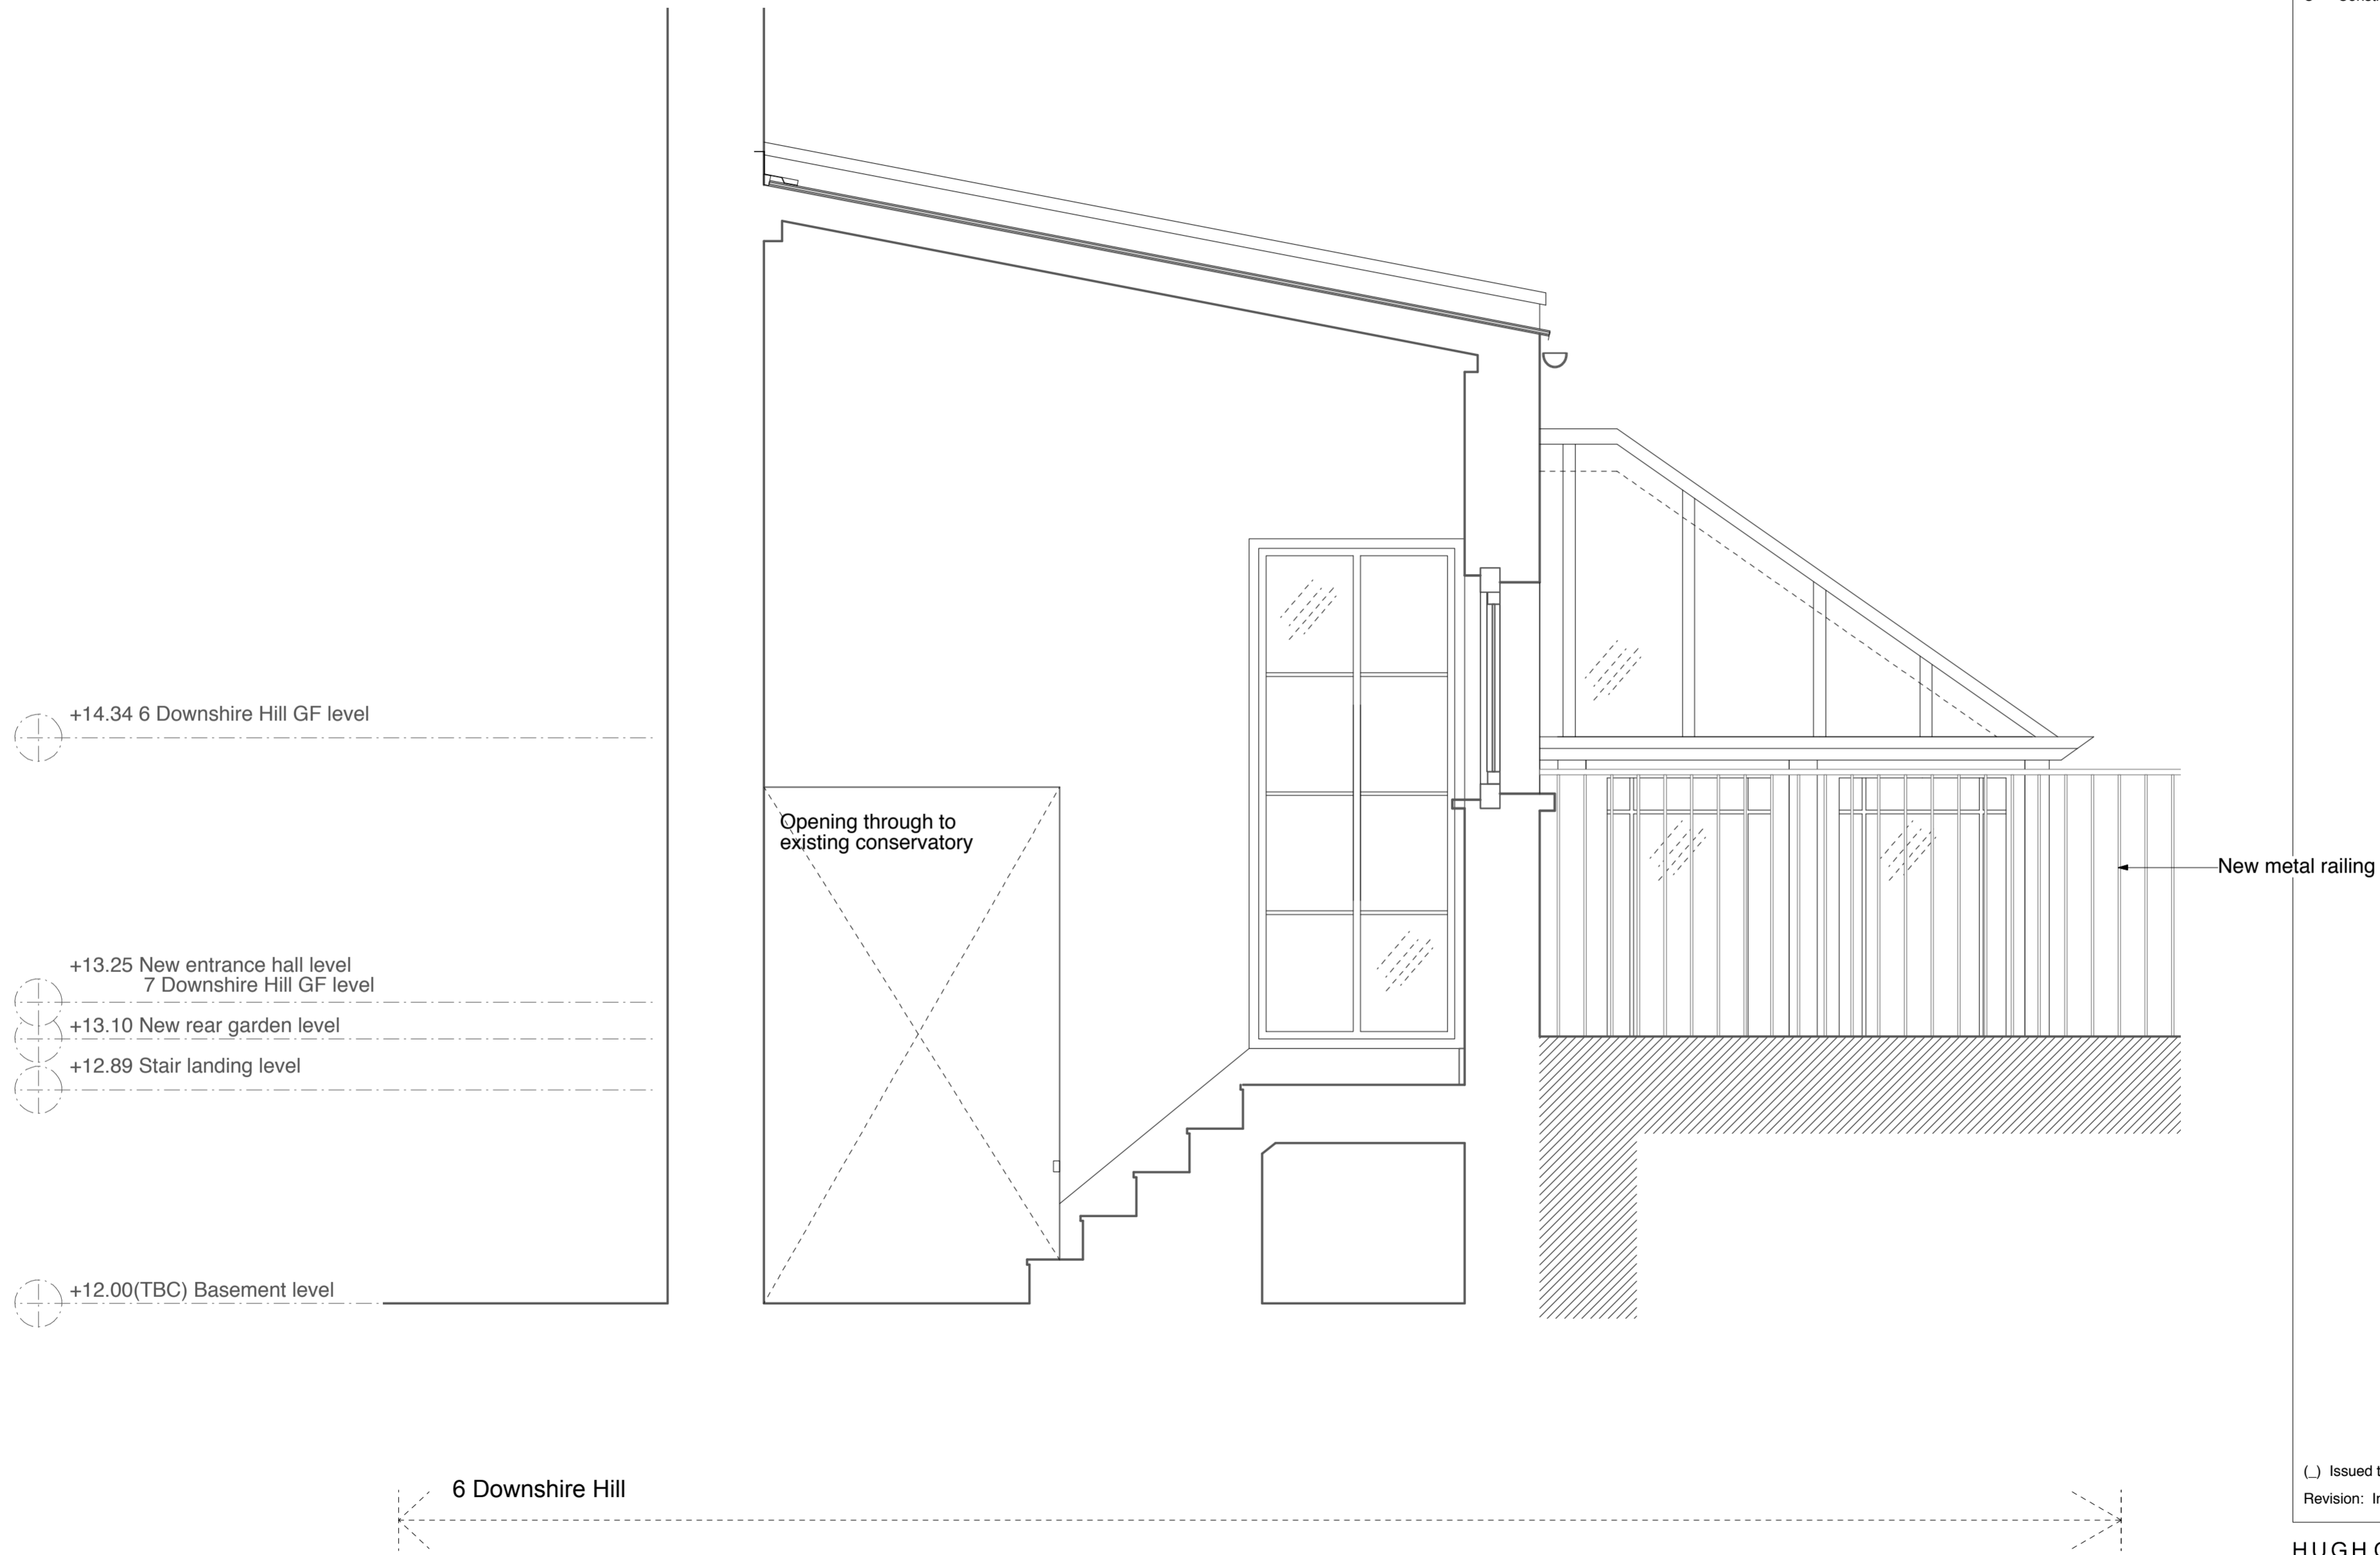

Garden Entry Detail Proposal - Section D

HUGH CULLUM ARCHITECTS LTD
 Bloomsbury Design
 61b Judd Street
 London WC1H 9QT
 t 020 7383 7647
 f 020 7387 7645
 mail@hughcullum.com

6-7 Downshire Hill
 Planning: Detail Proposal
 GF Garden Entry Section D
 1:20@A2 May 2011
 DH007-P137(_)