

Figured dimensions only are to be taken from this drawing. All dimensions are to be checked on site before any work is put in hand.
If in doubt, ask.

NOTES

SOURCE OF EXISTING BUILDING INFORMATION:
SURVEY 20.10.2010:
GREENHATCH GROUP LTD.
ROWAN HOUSE, DUFFIELD ROAD,
LITTLE EATON, DERBY, DE21 5DR.




KEY :
PLANNING SECTIONS & ELEVATIONS

EXISTING CONSTRUCTION

NEW CONSTRUCTION (SCOPE OF SCHEME PREVIOUSLY APPROVED - REFERENCE 2011/0801/P)

PROPOSED NEW CONSTRUCTION

EXTENT EXISTING CONSTRUCTION REMOVED

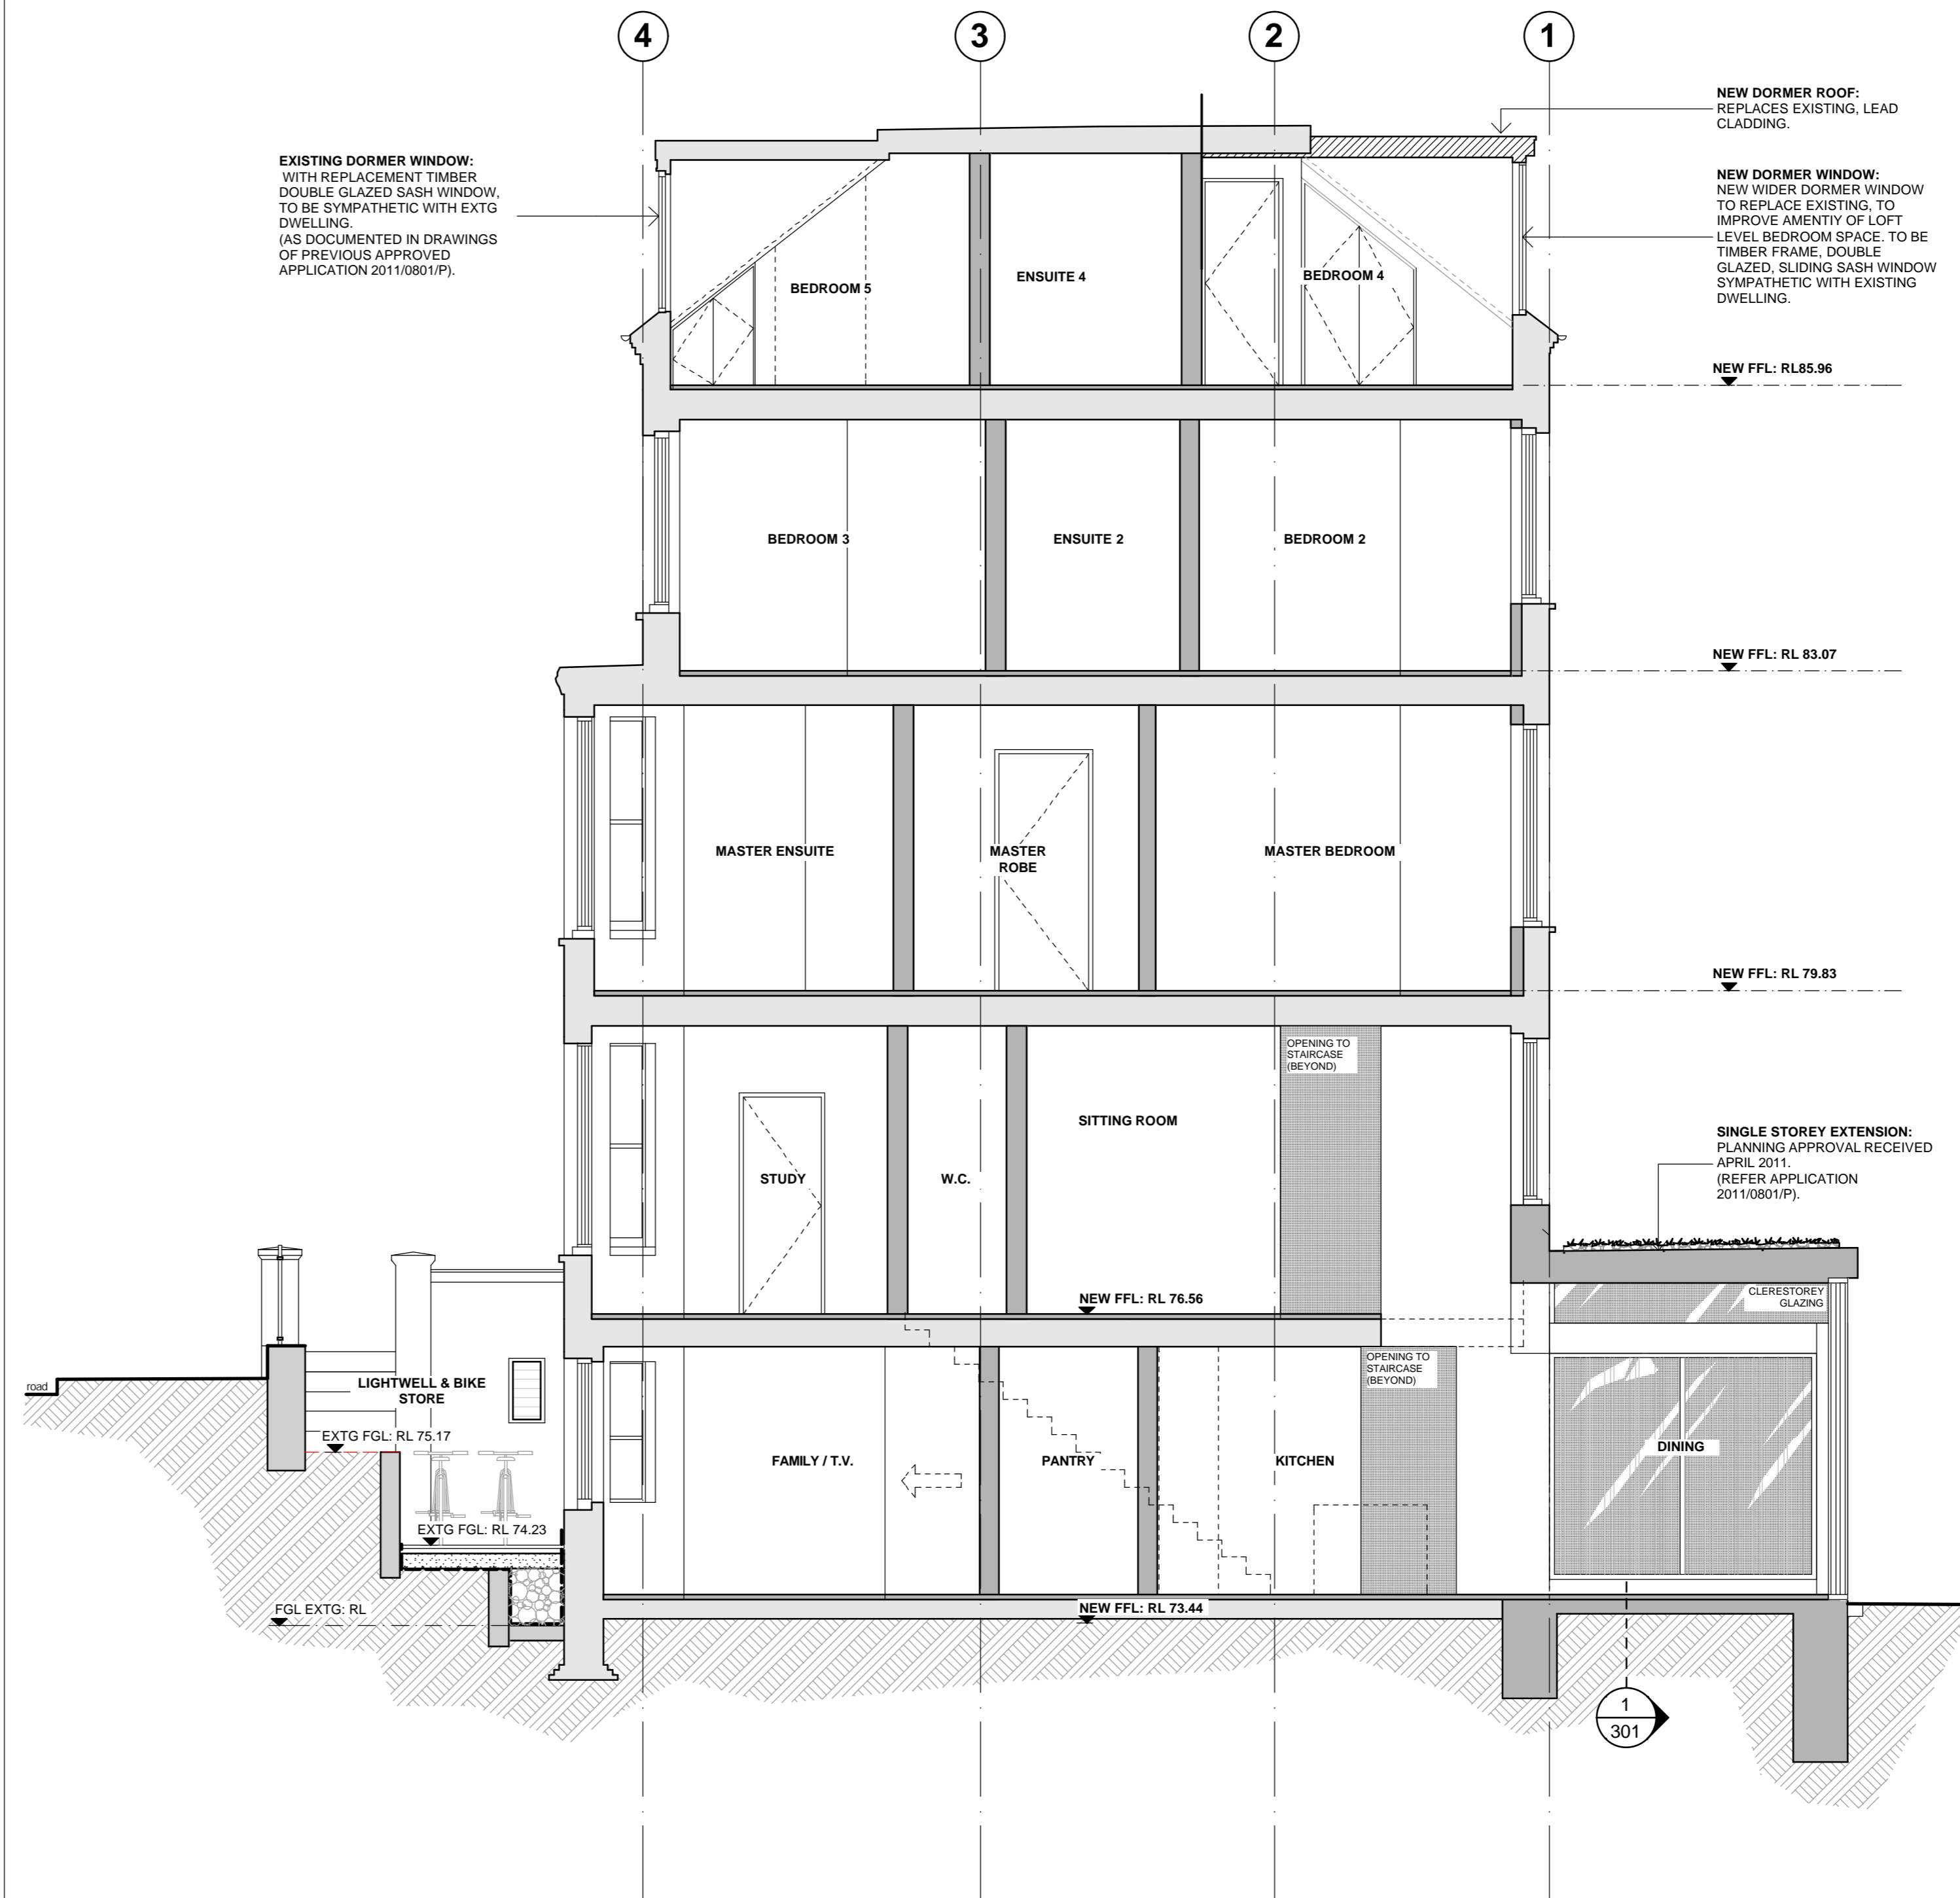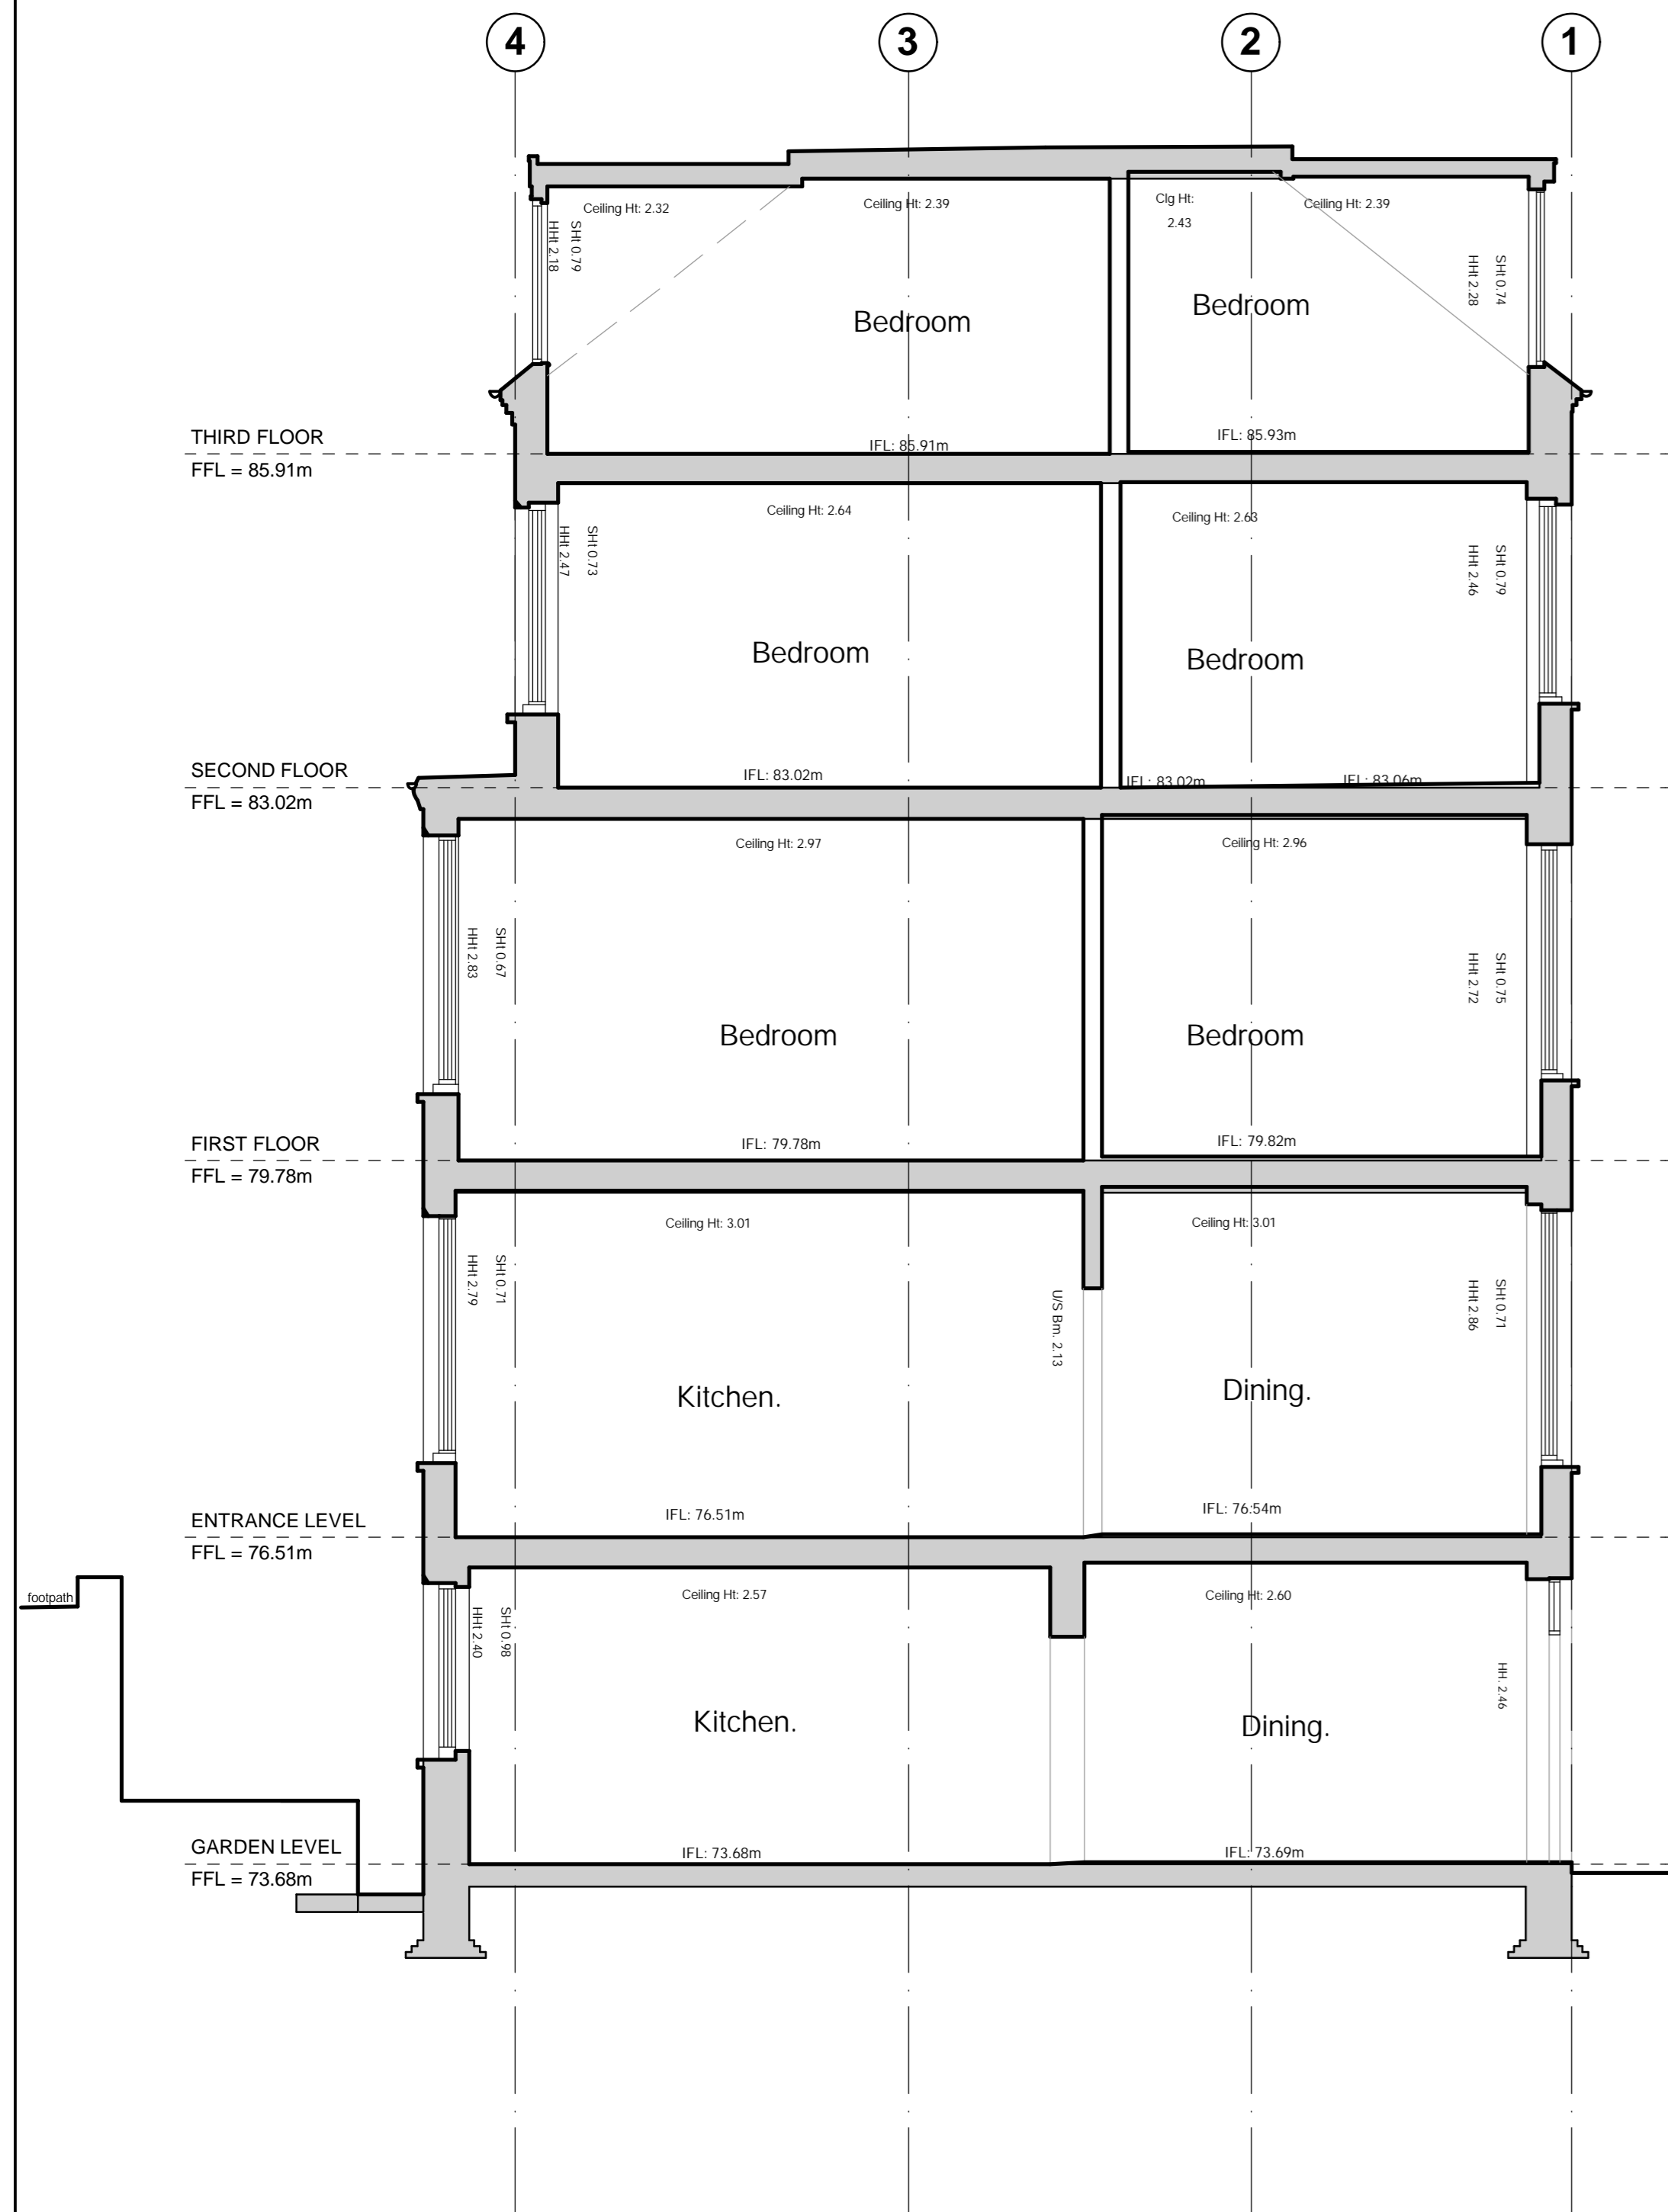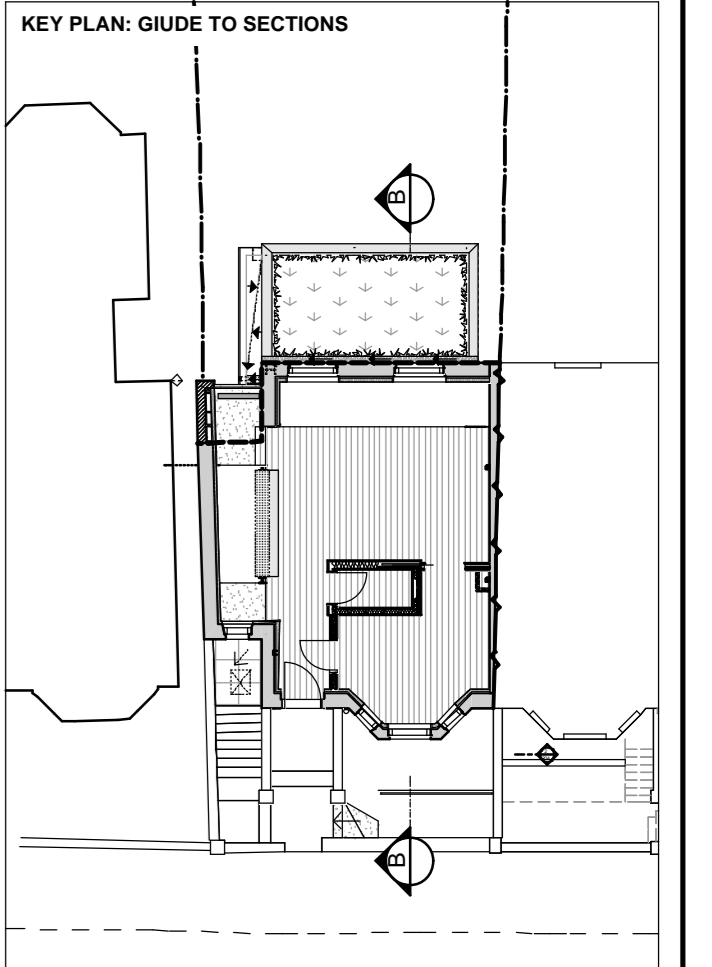


Rev	Description	Drawn	Date	Checked
A	Planning Application: Dormer Window	Survey/TW	14.06.11	

Spence Harris Hogan associates
architects + interiors + design consultants

1 Vencourt Place
Ravenscourt Park
Hammersmith London
W6 9nu

tel : 020 8600 4171
fax : 020 8600 4181
mail : shh@shh.co.uk
web : ww.shh.co.uk

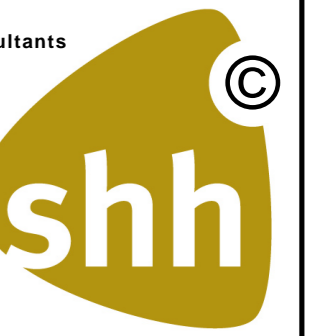

Project No:	662	Project:	66 Pilgrims Lane
Author:	TW	Site Address:	66 Pilgrims Lane Hampstead
Checked:	JSM	Client:	David & Nili Chinn
Title:		Existing & Proposed Section B-B	

Status:	PLANNING	Scale A1:	1:50 @ A1	Scale A3:	1:100 @ A3
Project no. / Stage / Drawing no.	662(P)304	Date:	June 2011	Revision:	A

1 SCALE 1: 100 at A3
EXISTING SECTION (SURVEY SECTION A-A)

2 SCALE 1: 100 at A3
PROPOSED SECTION B-B