
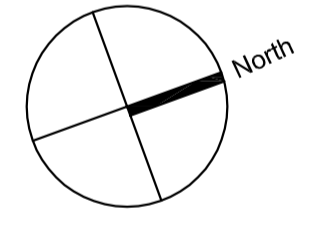


NOTES
 1 - COPYRIGHT OF THIS DRAWING IS THE PROPERTY OF THE ARCHITECTS AND MAY NOT BE REPRODUCED WITHOUT THEIR PERMISSION.
 2 - WRITTEN DIMENSIONS TO BE USED IN PREFERENCE TO SCALED DIMENSIONS AT ALL TIMES.
 3 - ALL DIMENSIONS AND LEVELS TO BE VERIFIED BY THE CONTRACTOR ON SITE AND ANY DISCREPANCIES REPORTED TO THE ARCHITECTS

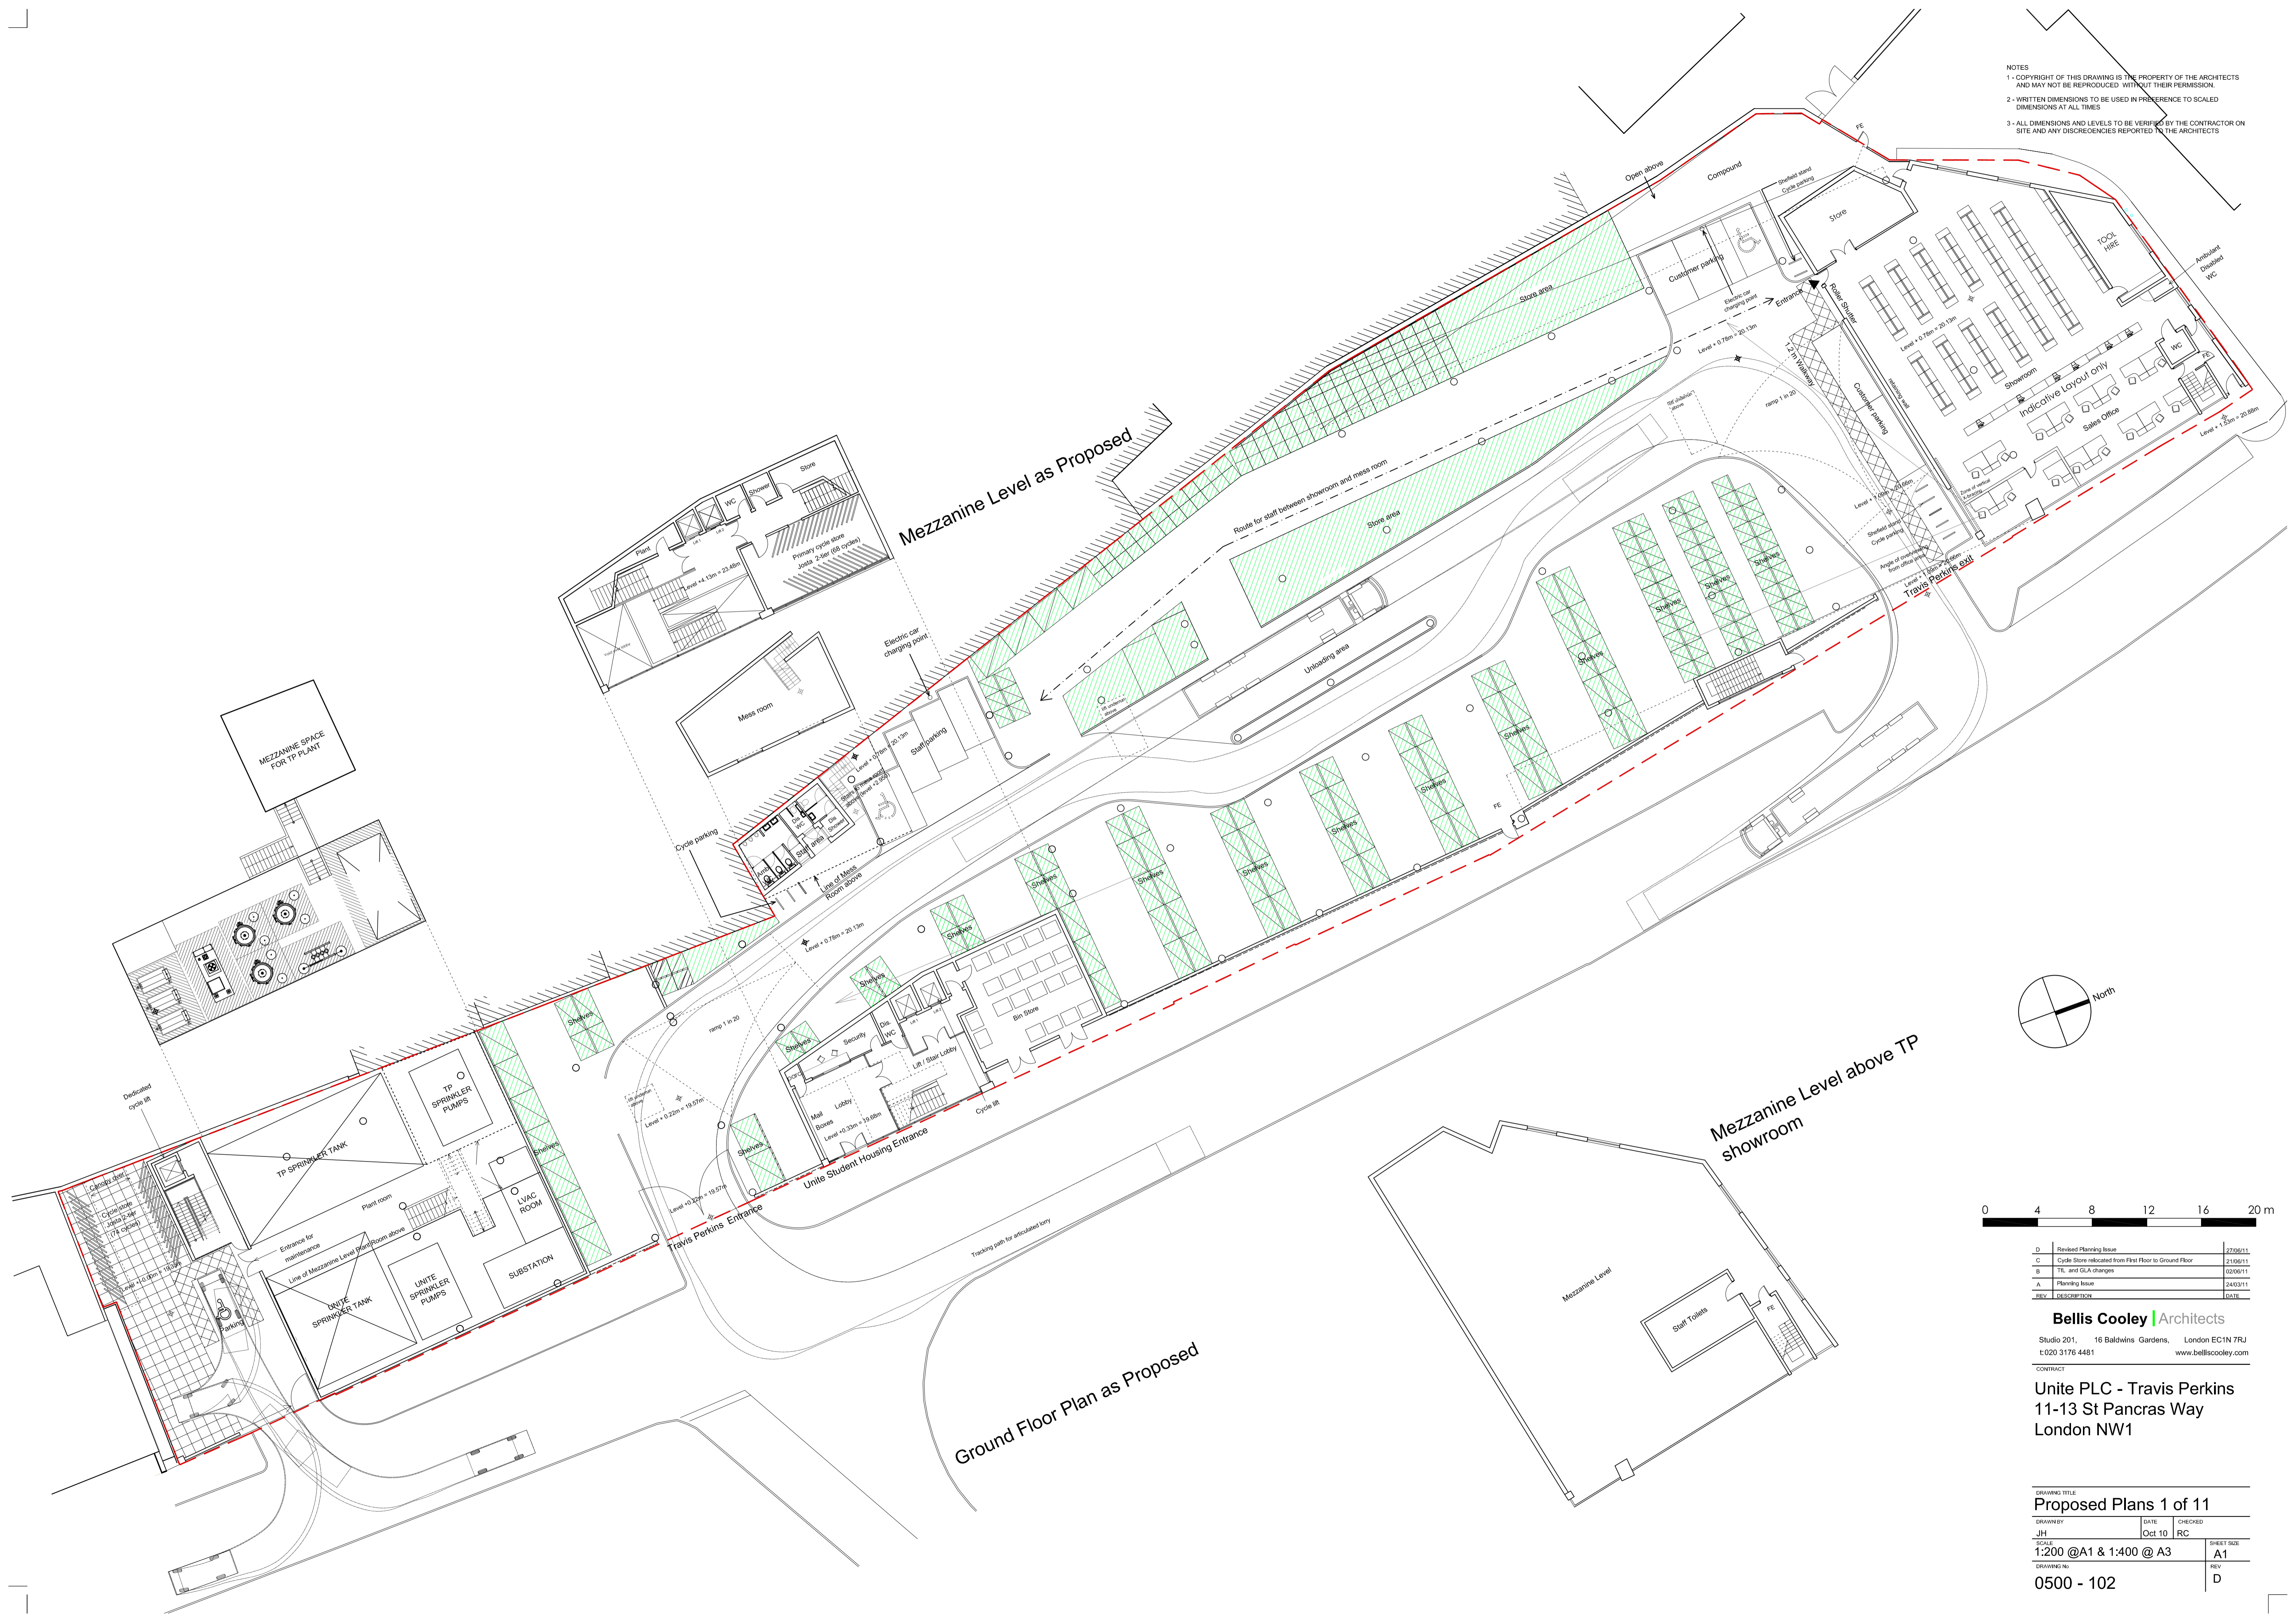

REV	DESCRIPTION	DATE
D	Revised Planning Issue	27/06/11
C	Cycle Store relocated from First Floor to Ground Floor	21/06/11
B	TL and GLA changes	02/06/11
A	Planning Issue	24/03/11

Bellis Cooley | Architects
 Studio 201, 16 Baldwins Gardens, London EC1N 7RJ
 t:020 3176 4481 www.belliscooley.com

Unite PLC - Travis Perkins
 11-13 St Pancras Way
 London NW1

DRAWING TITLE			
Proposed Plans 1 of 11			
DRAWN BY	DATE	CHECKED	SHEET SIZE
JH	Oct 10	RC	A1
SCALE	1:200 @A1 & 1:400 @ A3		REV
DRAWING No	0500 - 102		D