



Existing Section CC
through extension looking
towards side wall of 20 UPR



For existing elevation of rear
of houses and extensions
see drawing no. 08

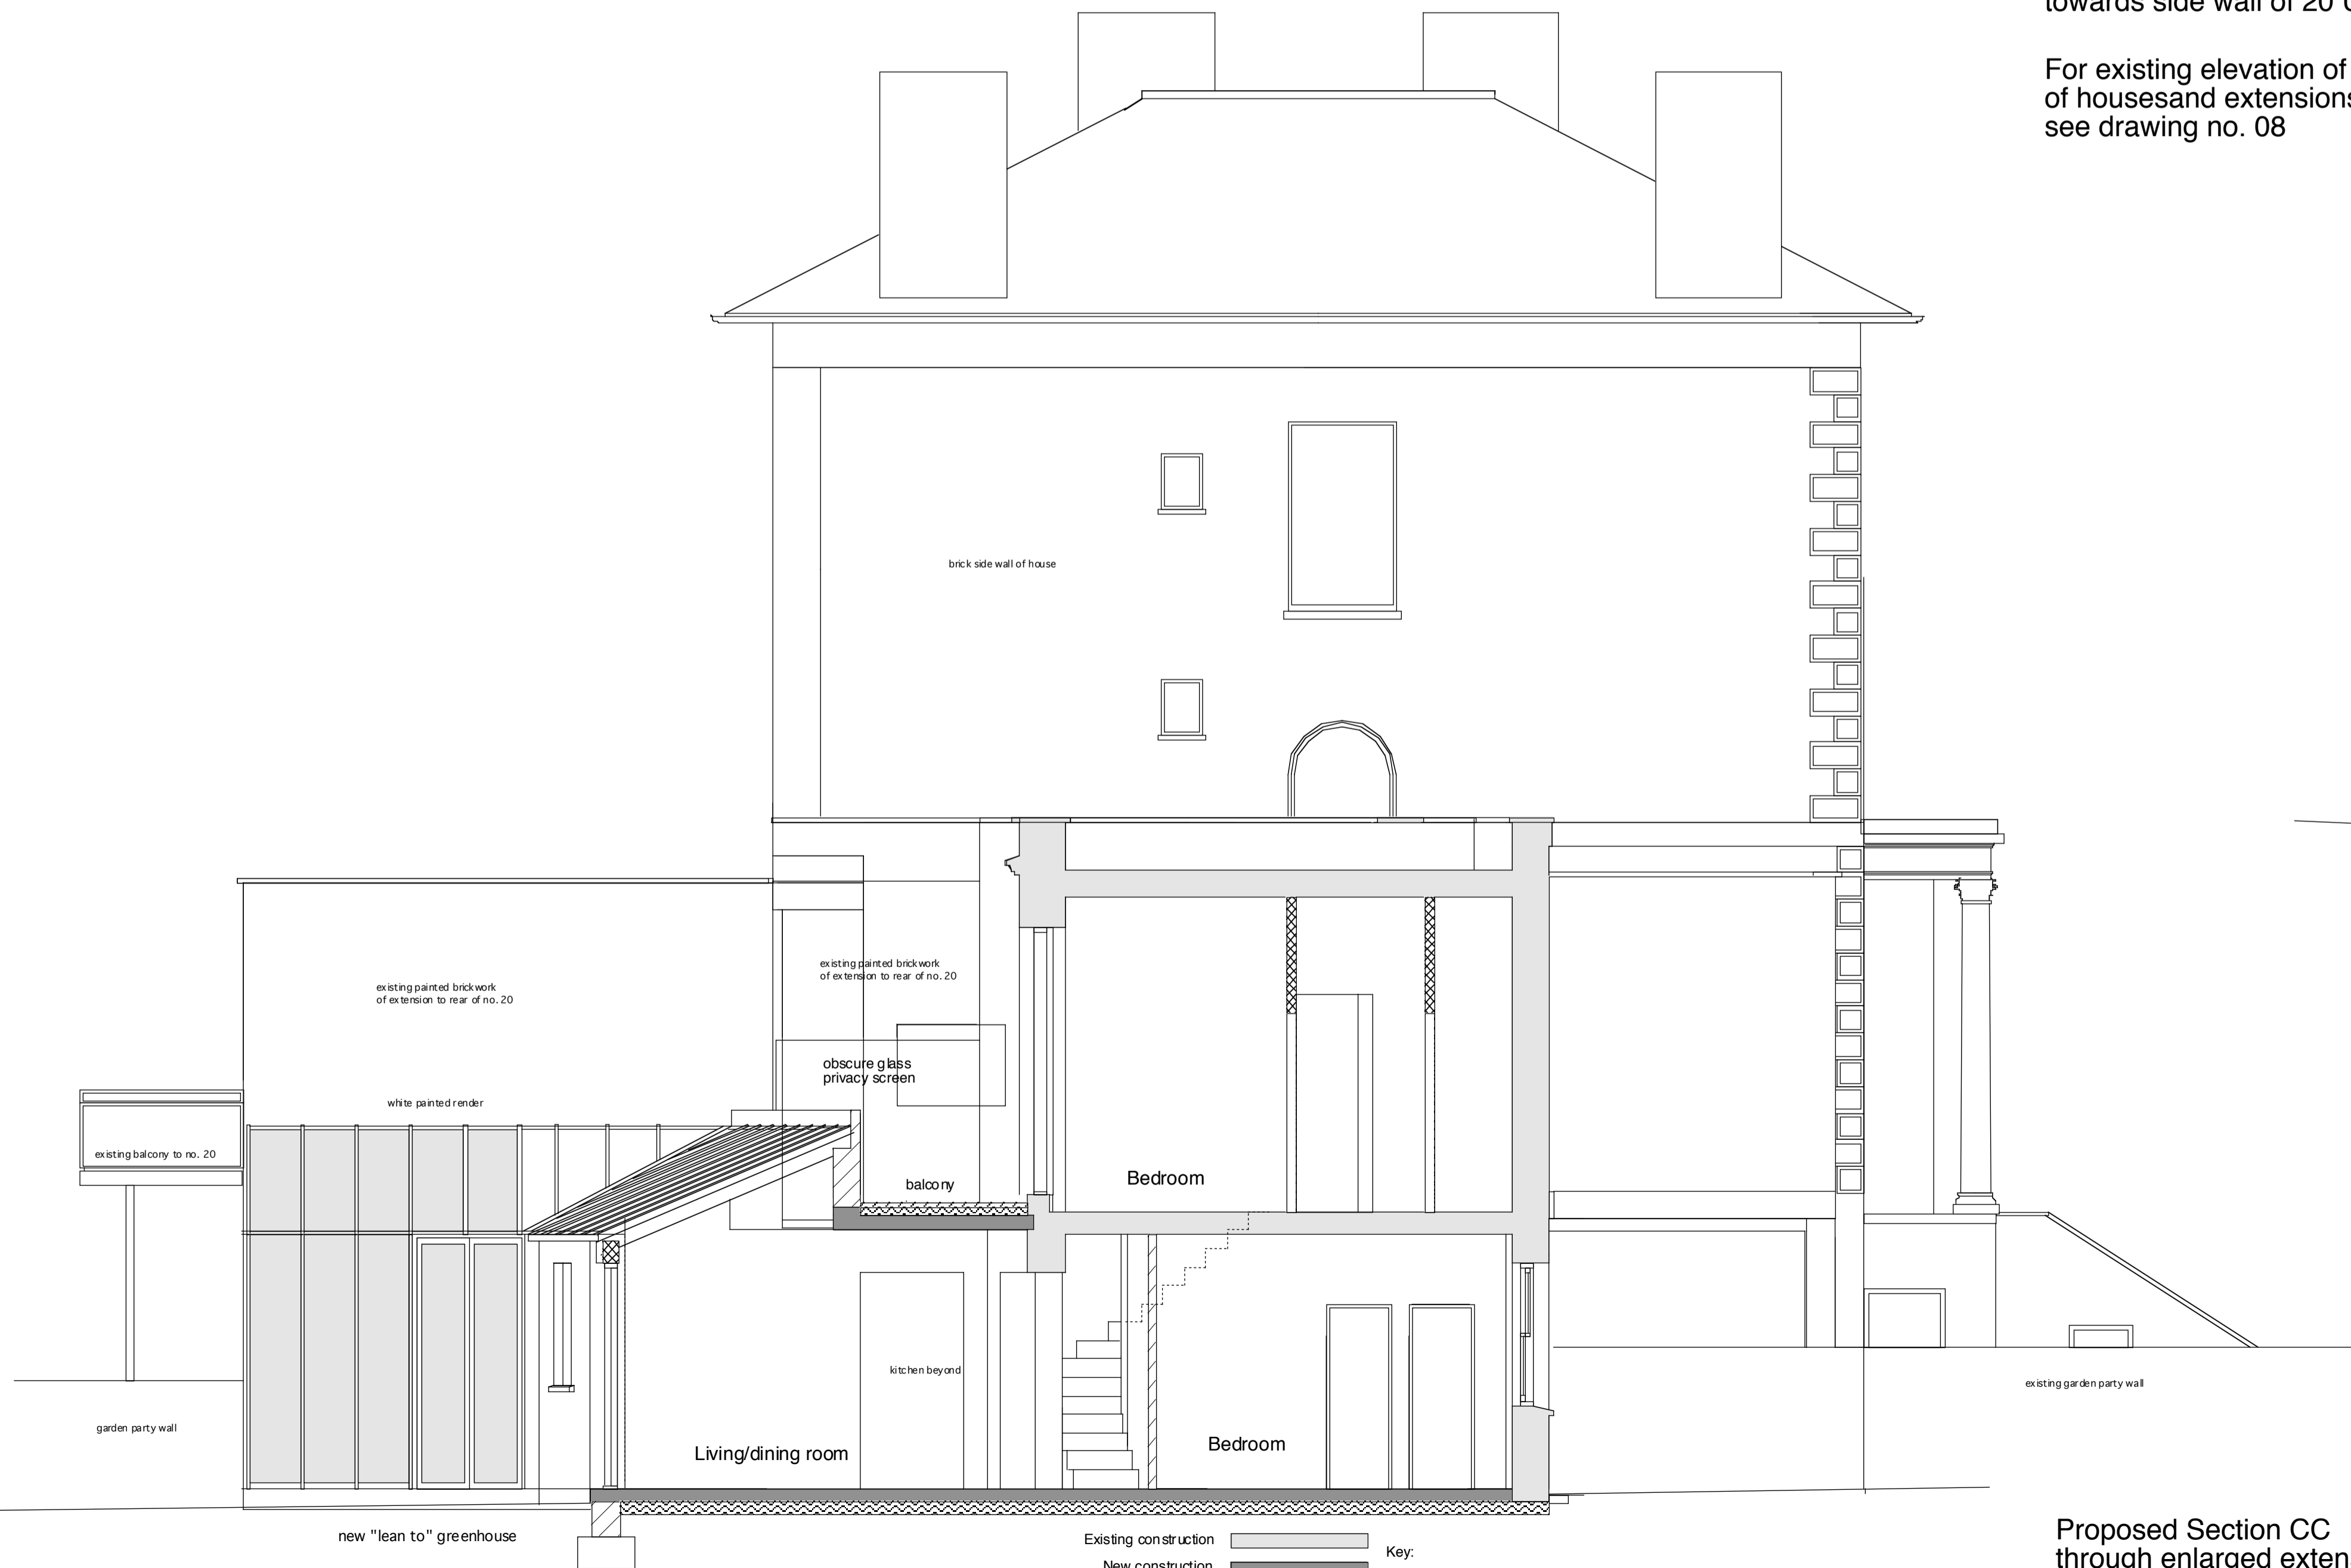

Proposed Section CC
through enlarged extension looking
towards side wall of 20 UPR

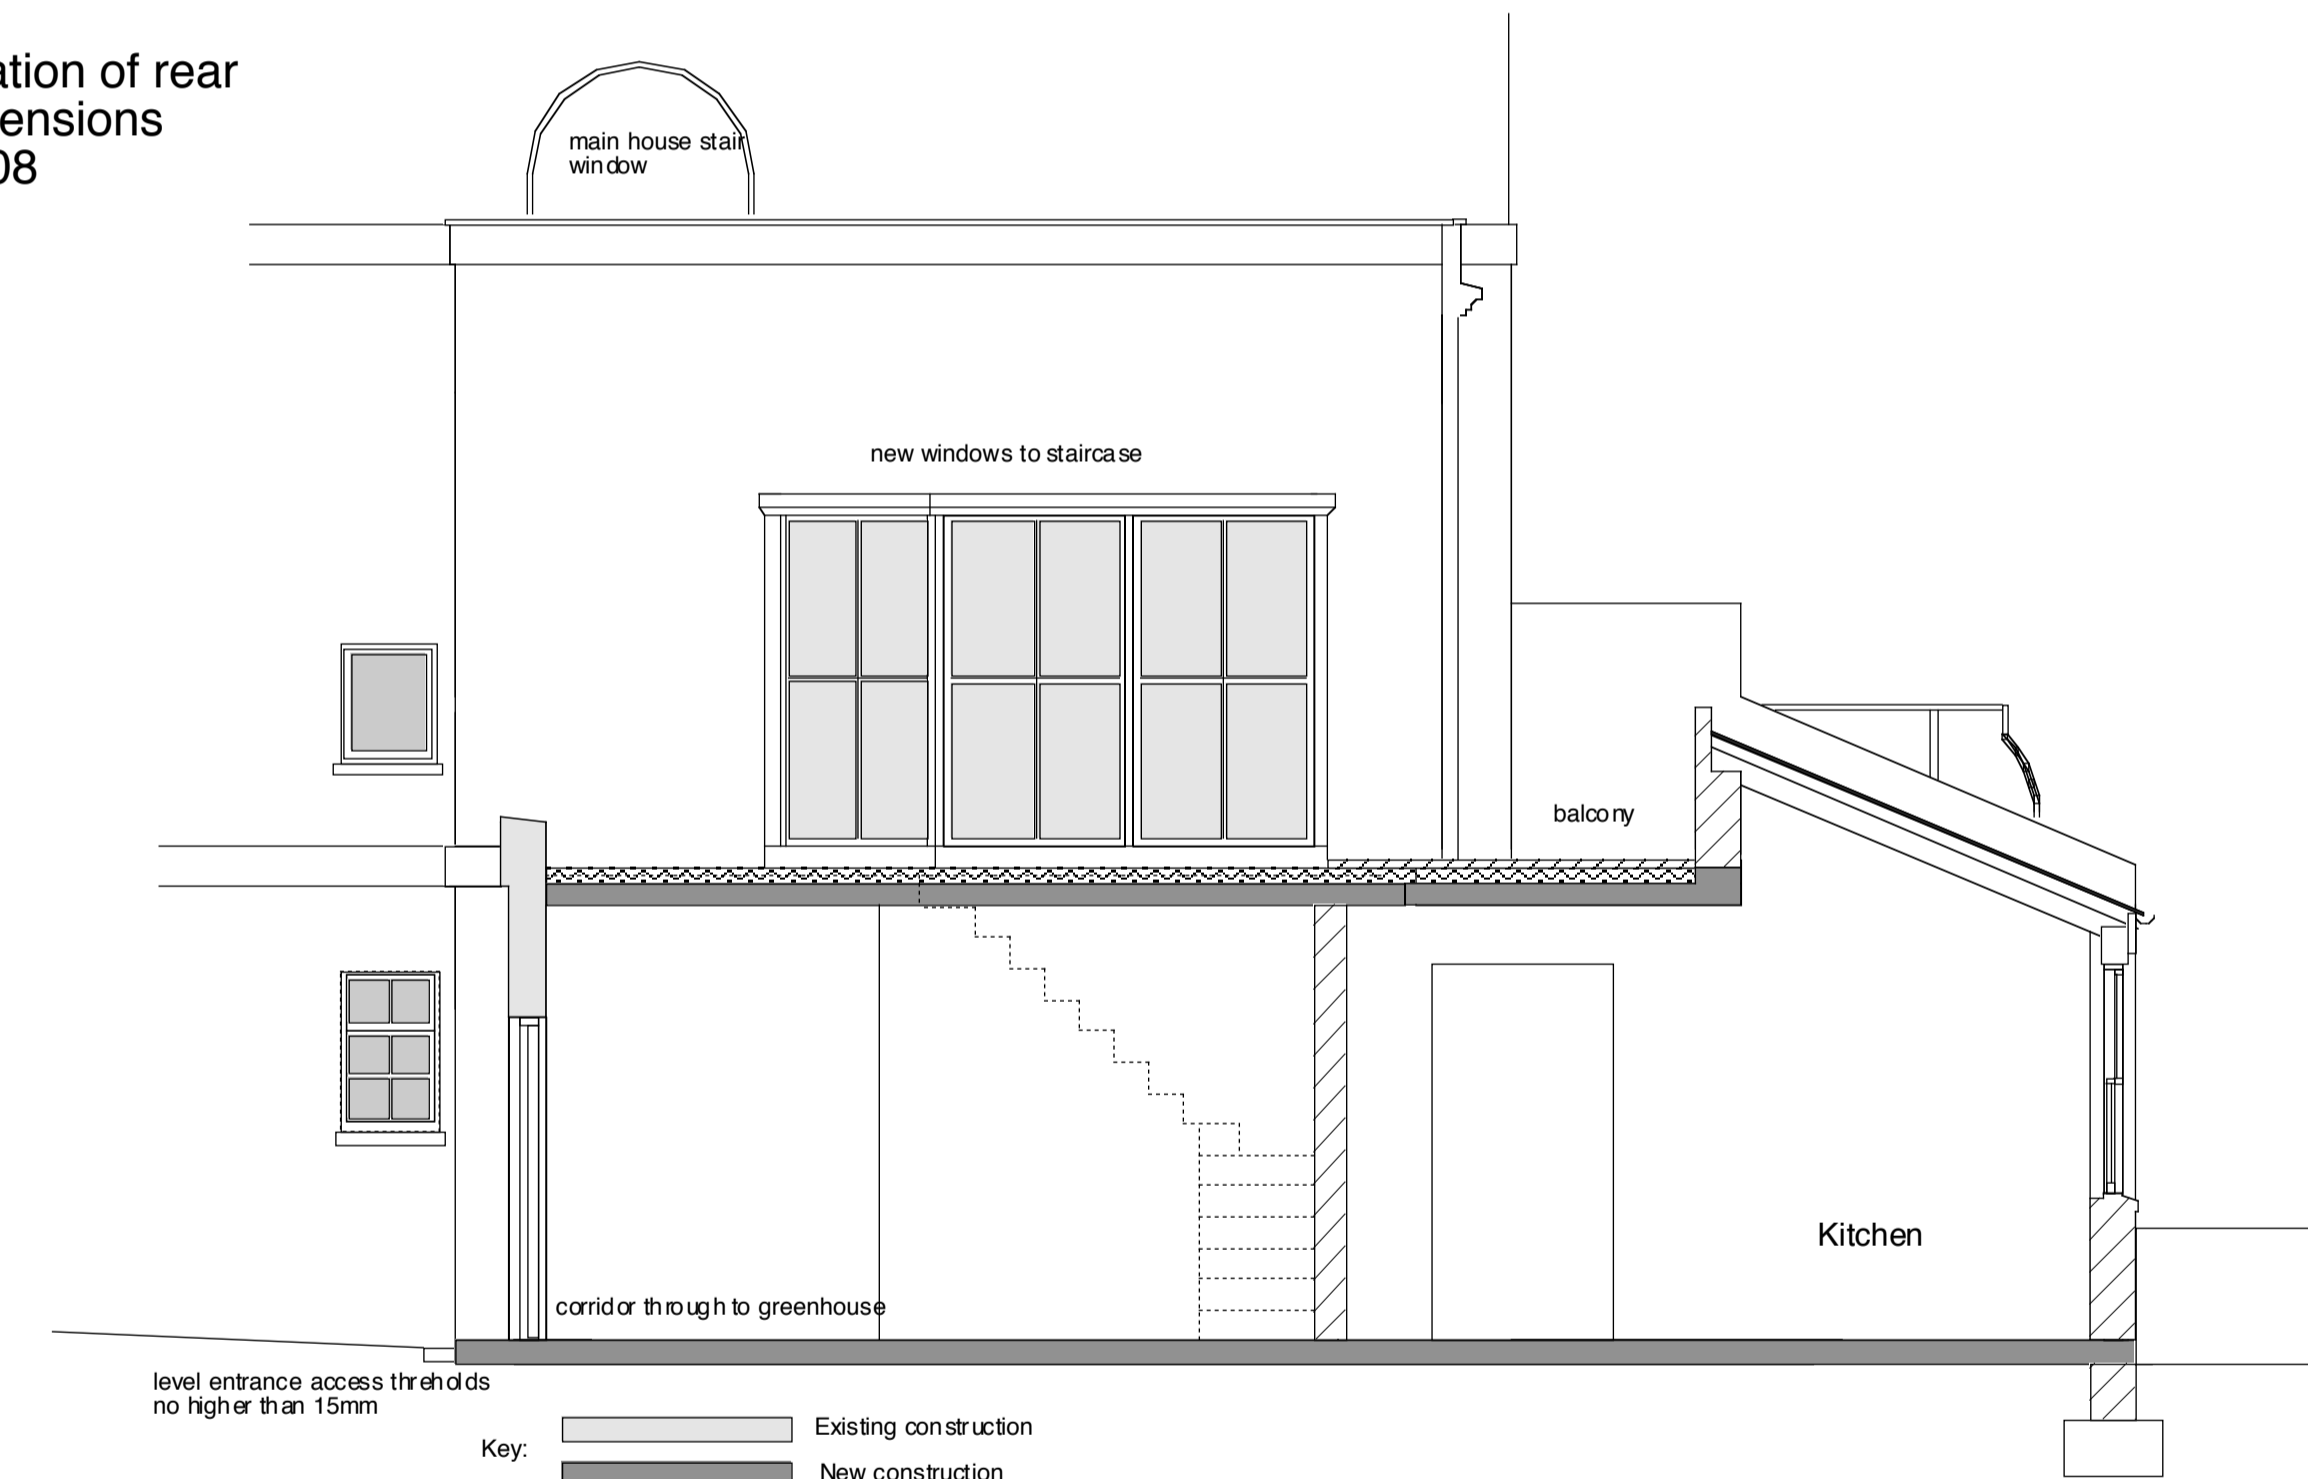

Proposed Section DD
through enlarged extension looking
towards side wall of 22 UPR

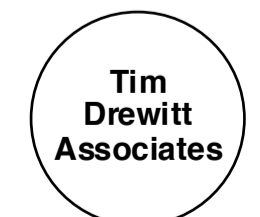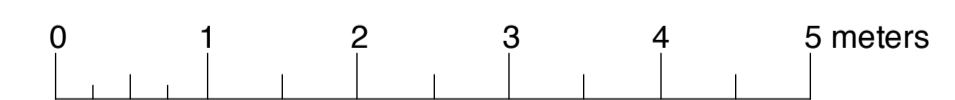

Architects and Project Managers
13a Upper Park Road
London NW3 2UP
Tel: 020 7 483 3579
07 779 430254
E-Mail: tim.drewitt@tda.net

Proposed alterations and new
house to side.
22 Upper Park Road London NW3 2UP
Dwg:
Existing and proposed section CC and DD
of side extension
Ground and first floors

Scale: Date:

1:50 @ A1 May 2011

Dwg No:
22UPR/P2/05