



Revisions		
	A	First issue

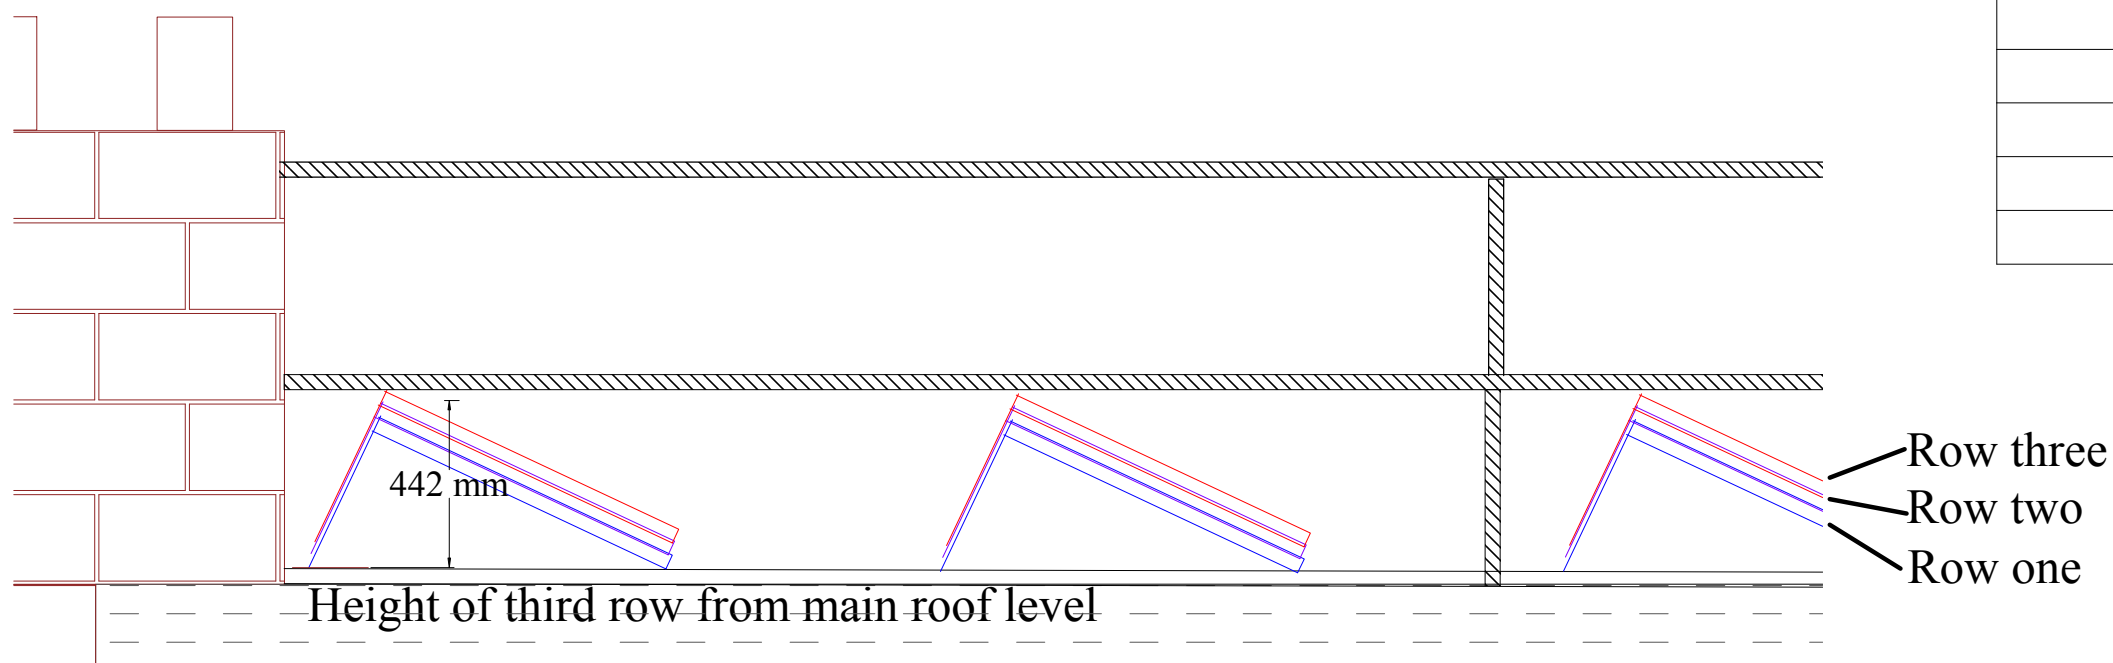

43 Heath Hurst Avenue - Plan View		
Section A:A	1:20	@A4
	Sheet: 1/1	Drawn: AWT

Step-up to second roof height - 35mm
 Step-up to third roof height - 55mm

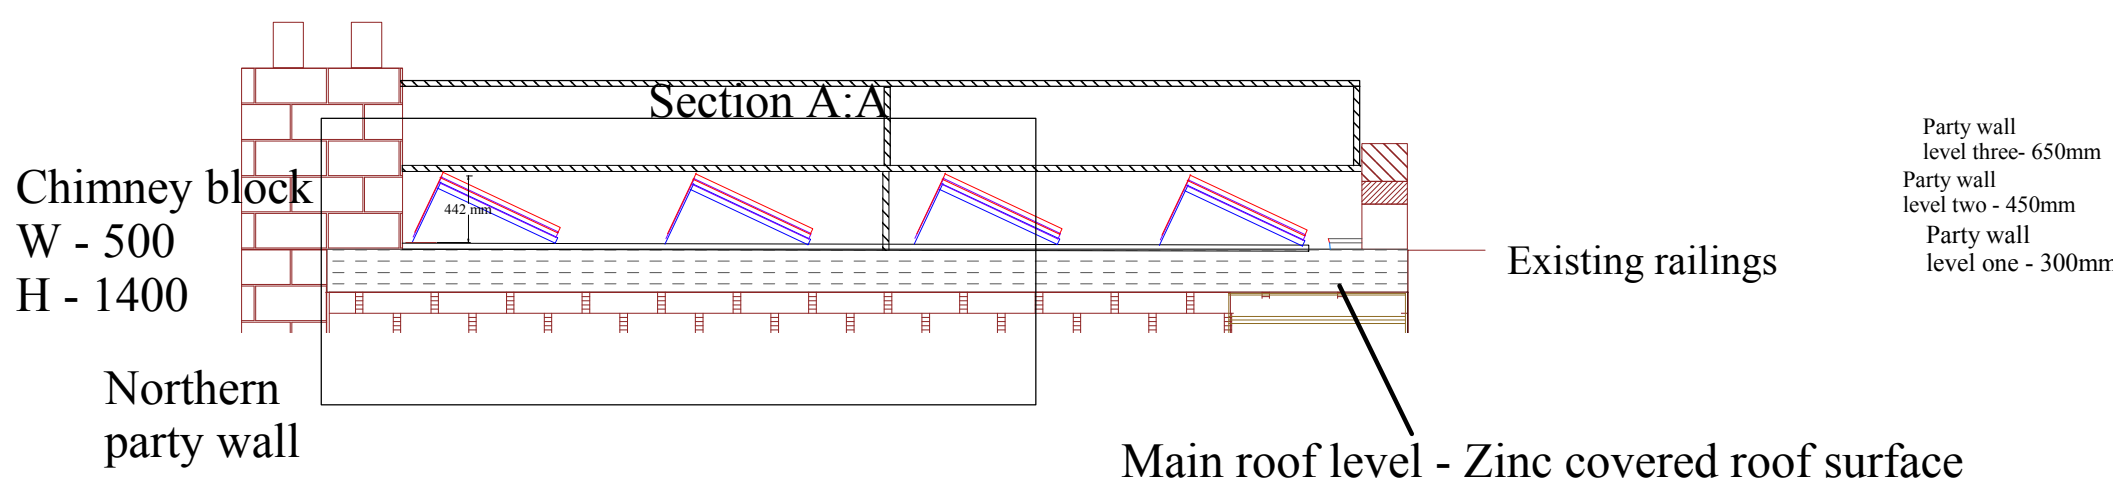

Sanyo HIT Solar panels to be mounted on TRIG Aerodynamic mounting frame system at a maximum angle of 25 degrees.

TRIG low ballast system
 Maximum height from roof - 442mm

43 Heath Hurst Avenue - Plan View		
Drawing number: GTE2010229PV-2	1:50	@A3
14.02.2011	Sheet: 1/1	Drawn: AWT