


165A Brecknock Rd

As Proposed

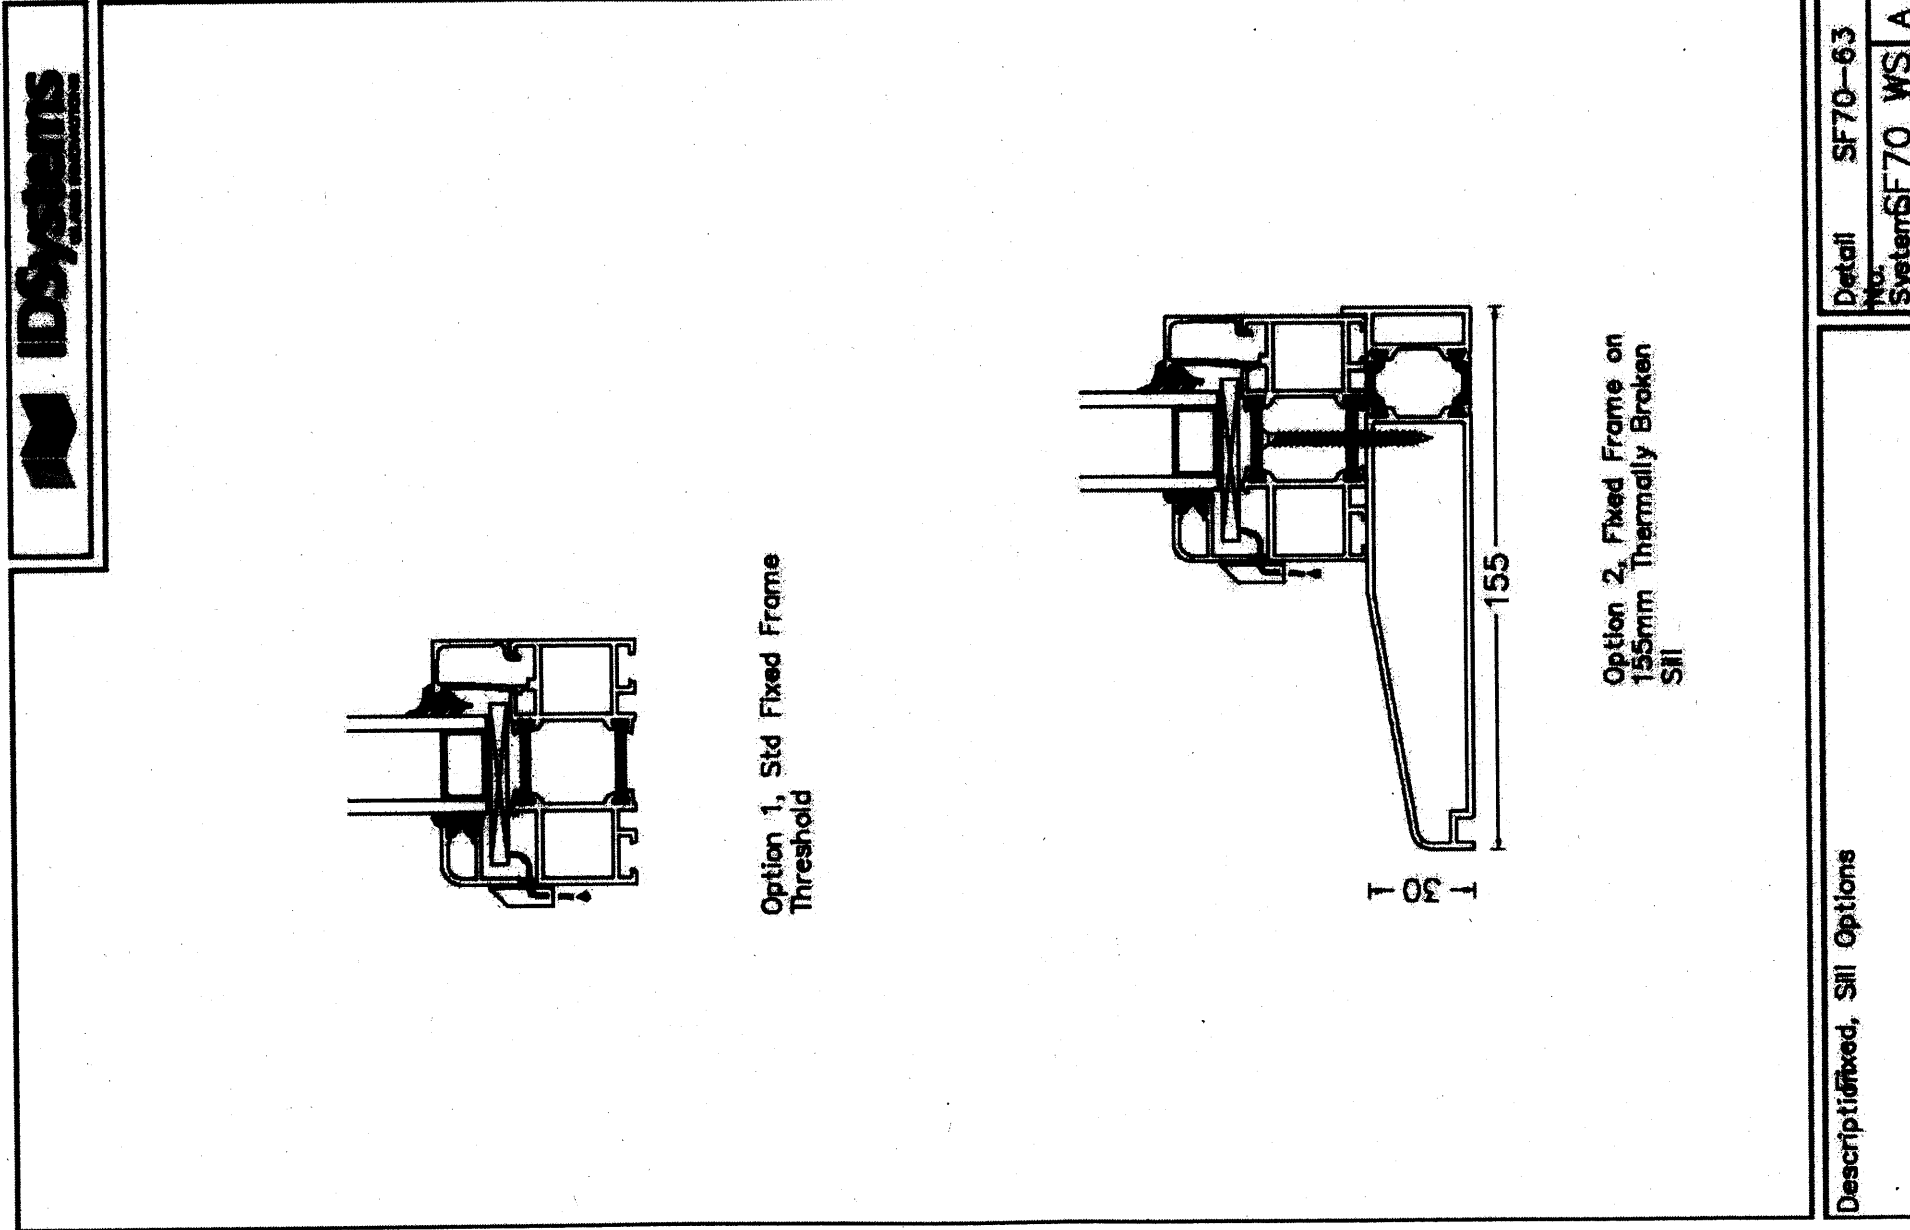

Planning Permission Number: App/x5210/A/09/2101773