




Basement floor plan 57sqm commercial unit

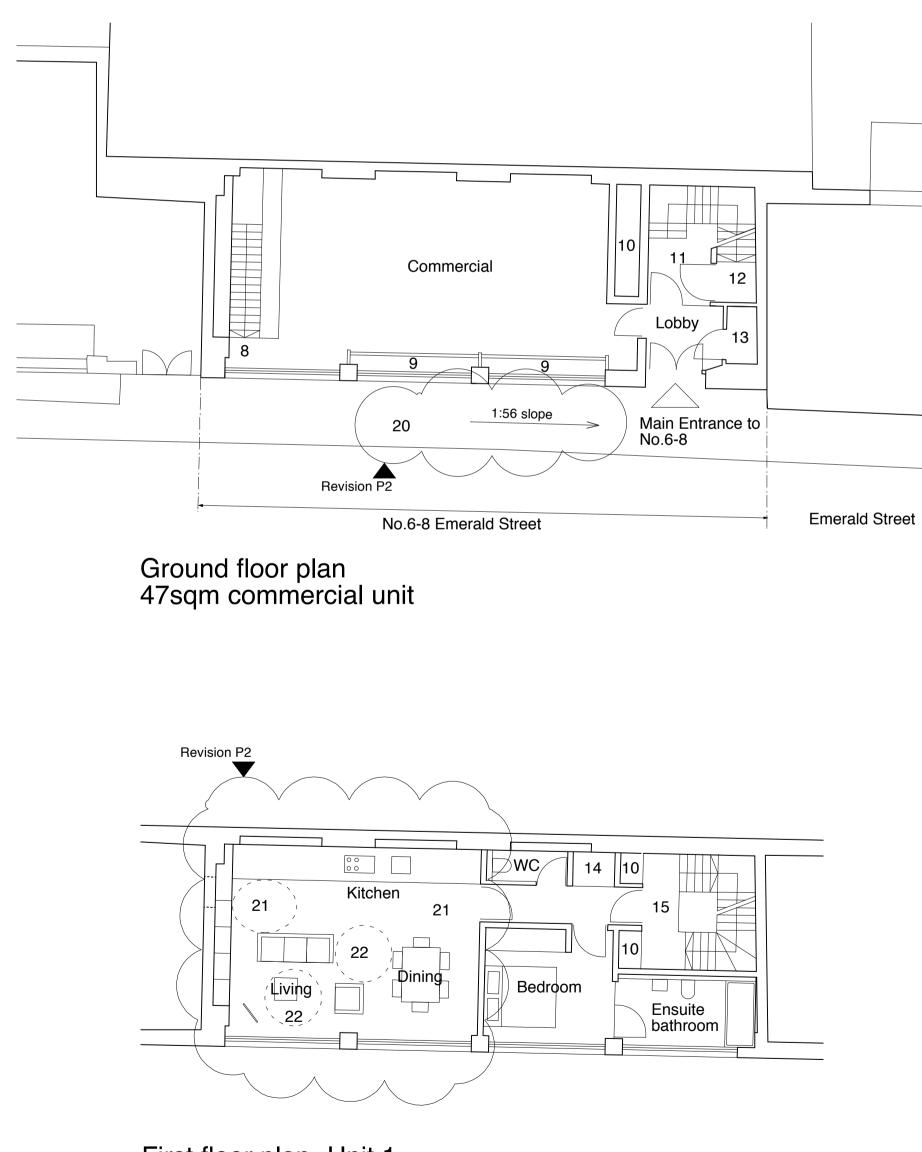


First floor plan -Unit 1 60sqm 1-bed residential unit

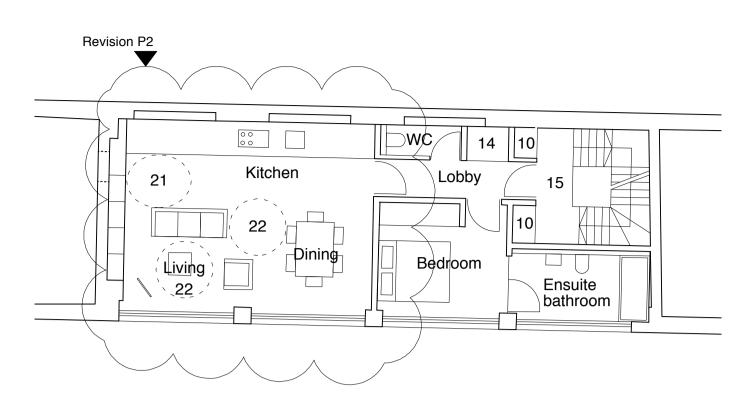


Second floor plan -Unit 2 60 sqm 1-bed residential unit

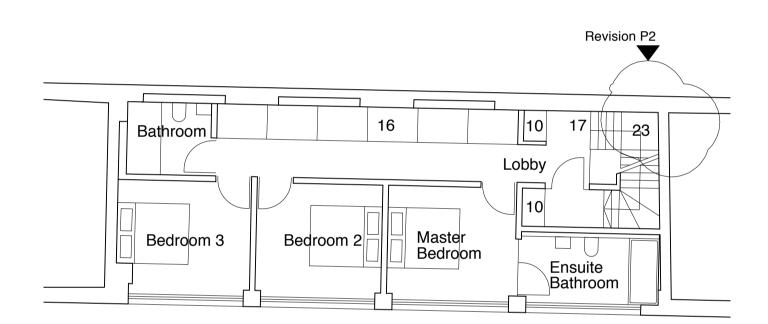

Third floor plan -Unit 3 106sqm 3-bed residential unit including roof top extension

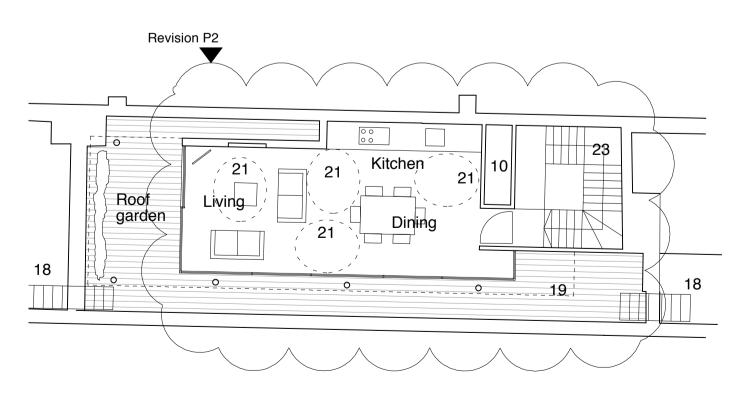

Roof plan -Unit 3 43sqm residential unit

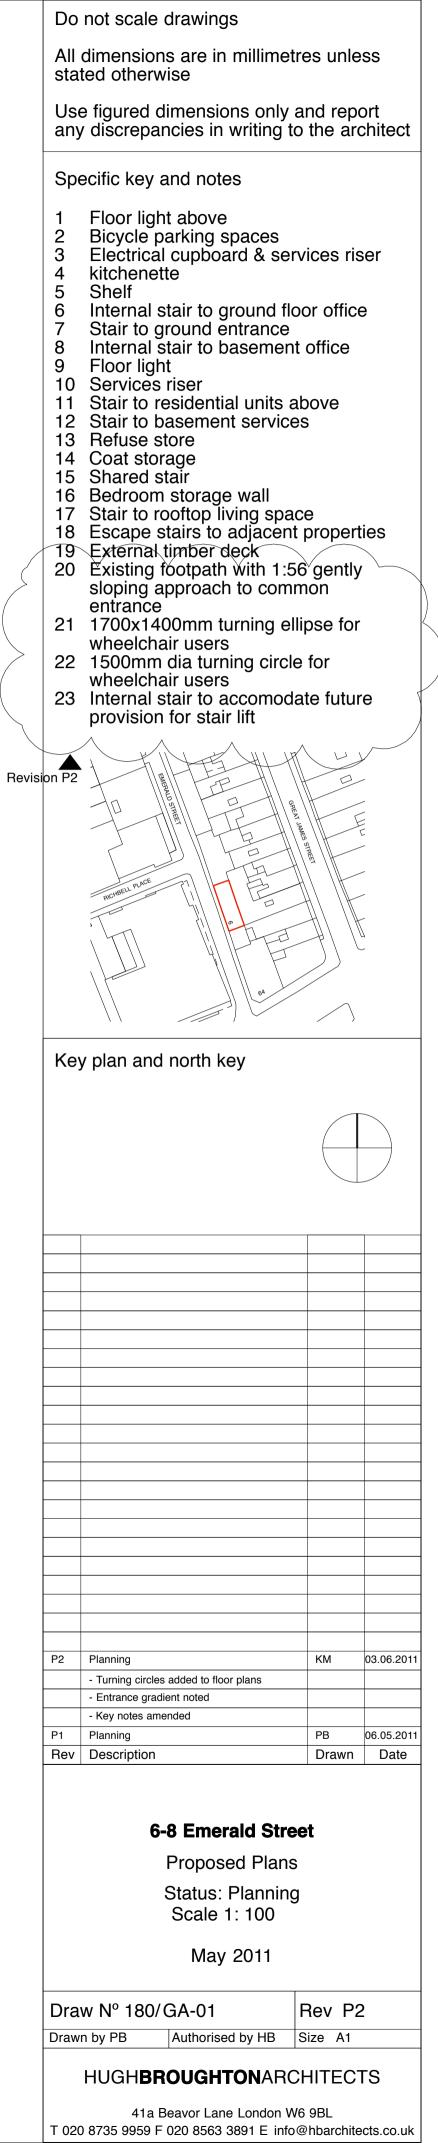

© Hugh Broughton Architects Ltd