
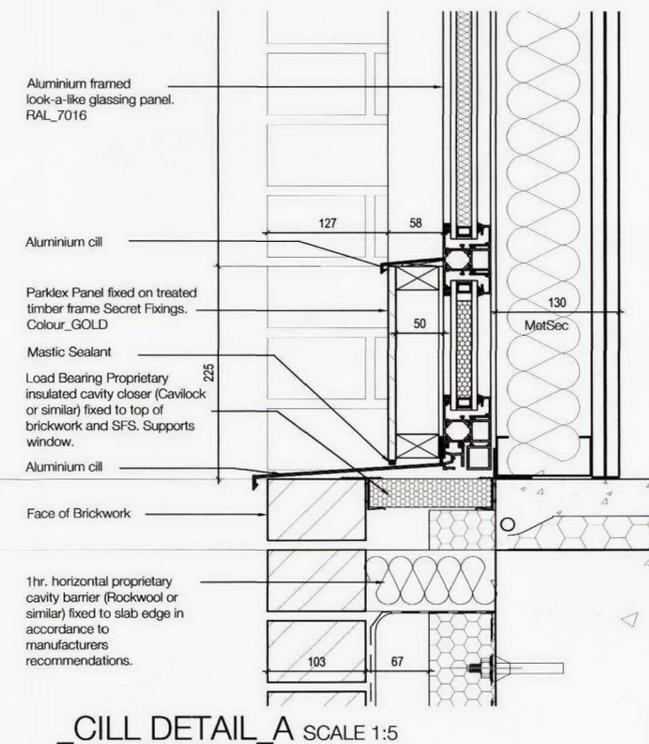
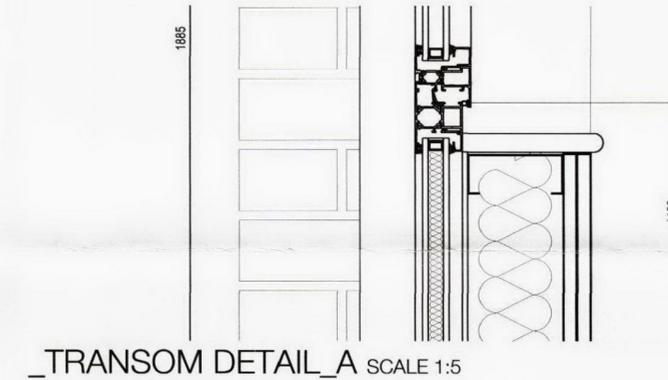
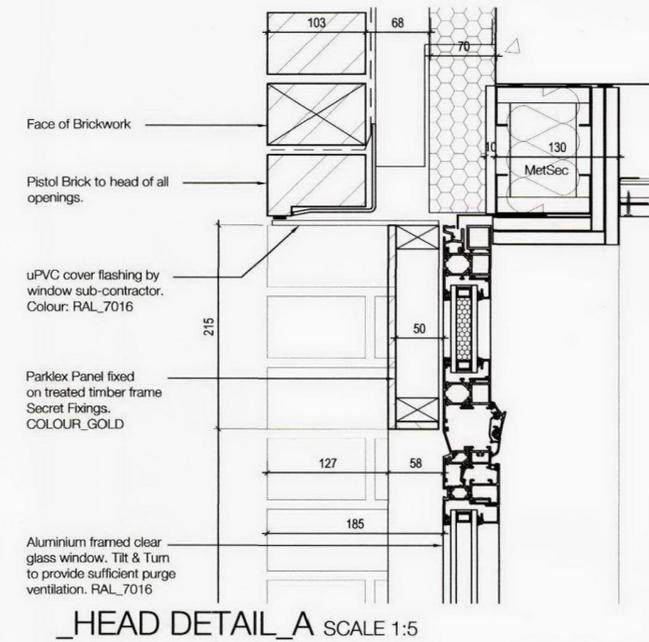
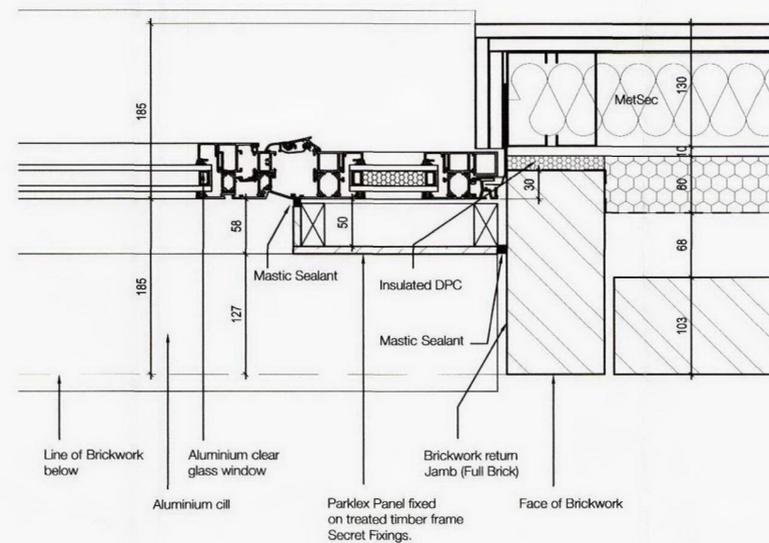
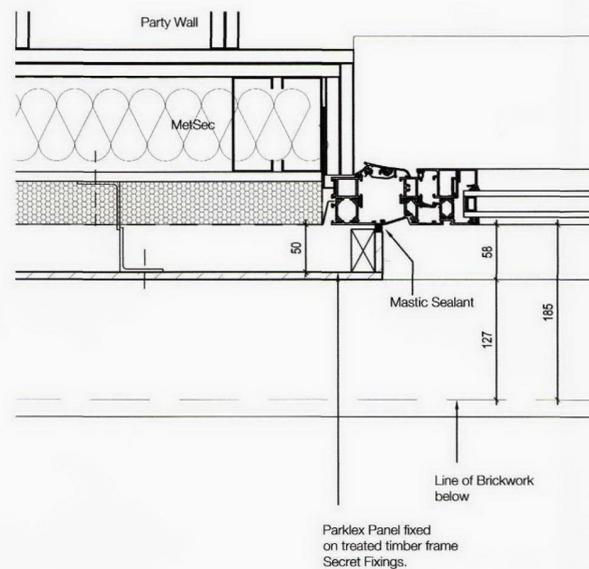


TYPE A

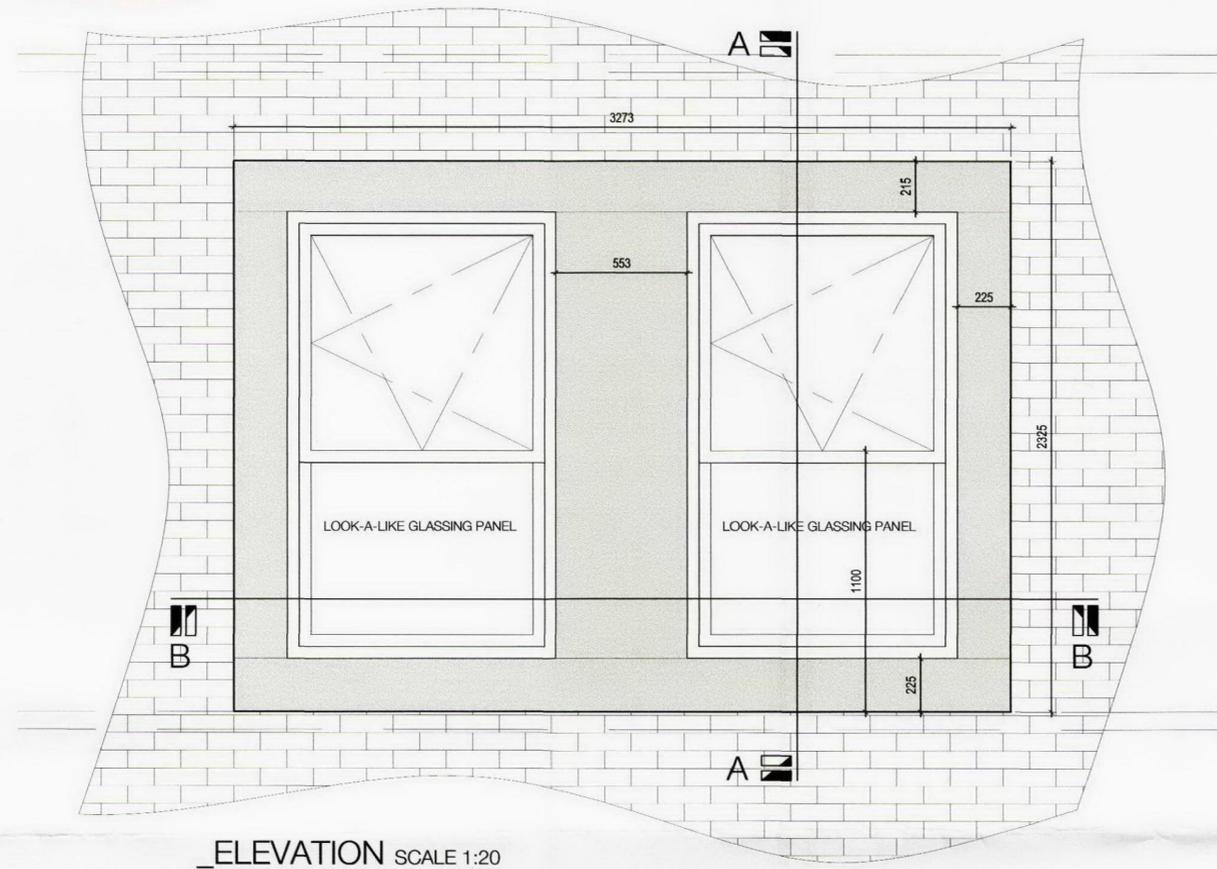

Notes
Contractor must verify all dimensions on site before commencing any work or shop drawings.

If this drawing exceeds the quantities taken in any way the Architects are to be informed before the work is initiated.

Only figured dimensions to be taken from this drawing. Do not scale off this drawing.

Drawings based on Ordnance Survey and / or existing record drawings - design and drawing content subject to Site Survey, Structural Survey, Site Investigations, Planning and Statutory Requirements and Approvals.

Authorised reproduction from Ordnance Survey Map with permission of the Controller of Her Majesty's Stationary Office. Crown Copyright reserved.

Carey Jones Architects Limited Copyright.

This drawing originates from the CAD file:

Revisions	Rev	Des	By	Date	Ch
P1 WINDOW BROUGHT BACK TO LINE OF SLAB	P1	WINDO	AJT	28.03.11	
P2 CAVITY CLOSER REMOVED, GENERAL UPDATES.	P2	CAVITY	AJT	18.04.11	
P3 PARKLEX 50MM CLEAR CAVITY ADDED.	P3	PARKLEX	AJT	09.05.11	

careyjones architects

Victoria House, Southampton Row
Bloomsbury, London WC1B 4EA
Tel +44 (0)20 7269 9400
Fax +44 (0)20 7269 9401

Rose Wharf, East Street
Leeds LS9 8EE
Tel +44 (0)113 224 5000
Fax +44 (0)113 224 5001

Royal Mills, 17 Redhill Street
Manchester M4 5BA
Tel +44 (0) 161 601 6573
Fax +44 (0) 161 601 6574

info@careyjones.com
www.careyjones.com

Project:	Job No:
WEST HAMPSTEAD BLACKBURN ROAD	23,094
Title:	
WINDOW DETAILS PARKLEX SURROUND DOUBLE WINDOW	
Scale:	Drawn by:
1:5 @ A2	AJT
Date:	Checked by:
MARCH '11	KMC
Drawing No:	Revision No:
AD (21) 005	P3