


- NOTES
- 1 - THE CONTENT OF THIS DRAWING IS THE PROPERTY OF THE ARCHITECTS AND MAY NOT BE REPRODUCED WITHOUT THEIR PERMISSION.
  - 2 - DIMENSIONS AT ALL TIMES
  - 3 - ALL DIMENSIONS AND LEVELS TO BE CHECKED BY THE CONTRACTOR ON SITE AND ANY DISCREPANCIES REPORTED TO THE ARCHITECTS

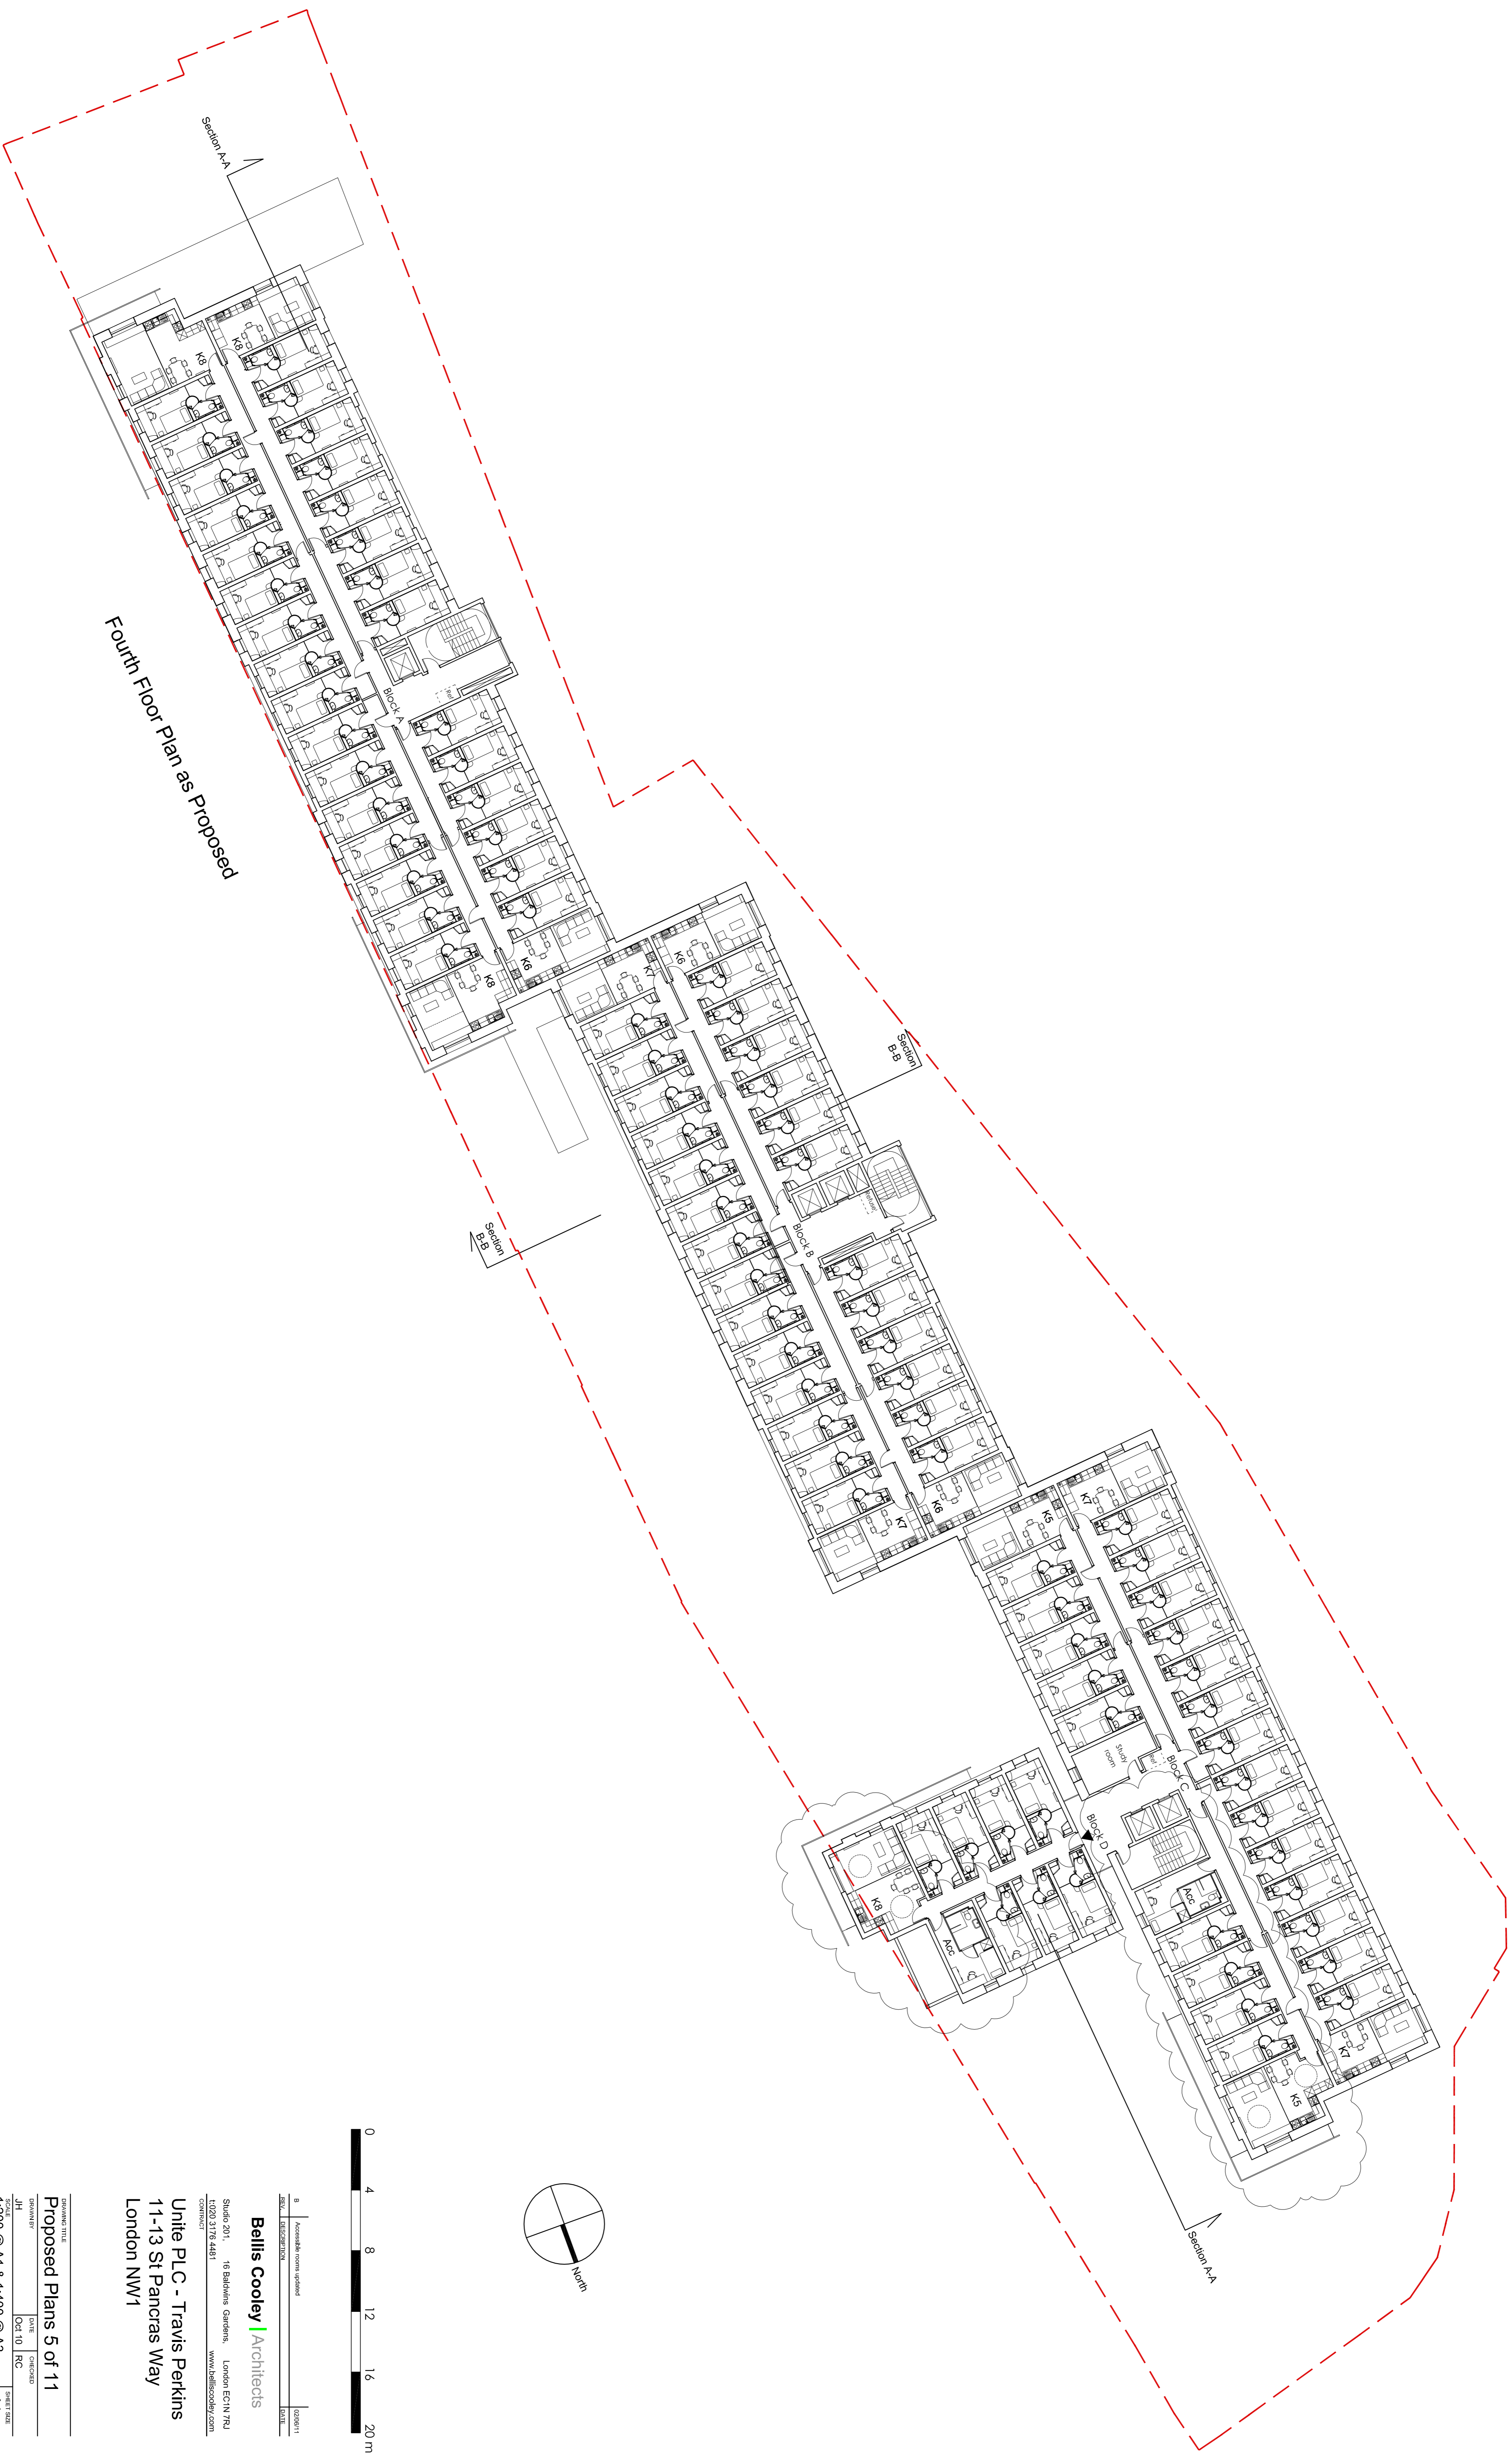

**Bellis Cooley Architects**  
 Studio 201, 16 Balhais Gardens, London EC4N 7RL  
 LONDON W1E 4AB | www.bellis.co.uk  
 UNITE PLC - Travis Perkins  
 11-13 St Pancras Way  
 London NW1

DRAWING TITLE  
**Proposed Plans 5 of 11**

DATE	BY	REVISION
Oct 10	RC	1:200 @ A1 & 1:400 @ A3
		A1
		B

0500 - 106