


- NOTES
- 1 - THE CONTENT OF THIS DRAWING IS THE PROPERTY OF THE ARCHITECTS AND MAY NOT BE REPRODUCED WITHOUT THEIR PERMISSION.
  - 2 - DIMENSIONS AT ALL TIMES
  - 3 - ALL DIMENSIONS AND LEVELS TO BE CHECKED BY THE CONTRACTOR ON SITE AND ANY DISCREPANCIES REPORTED TO THE ARCHITECTS

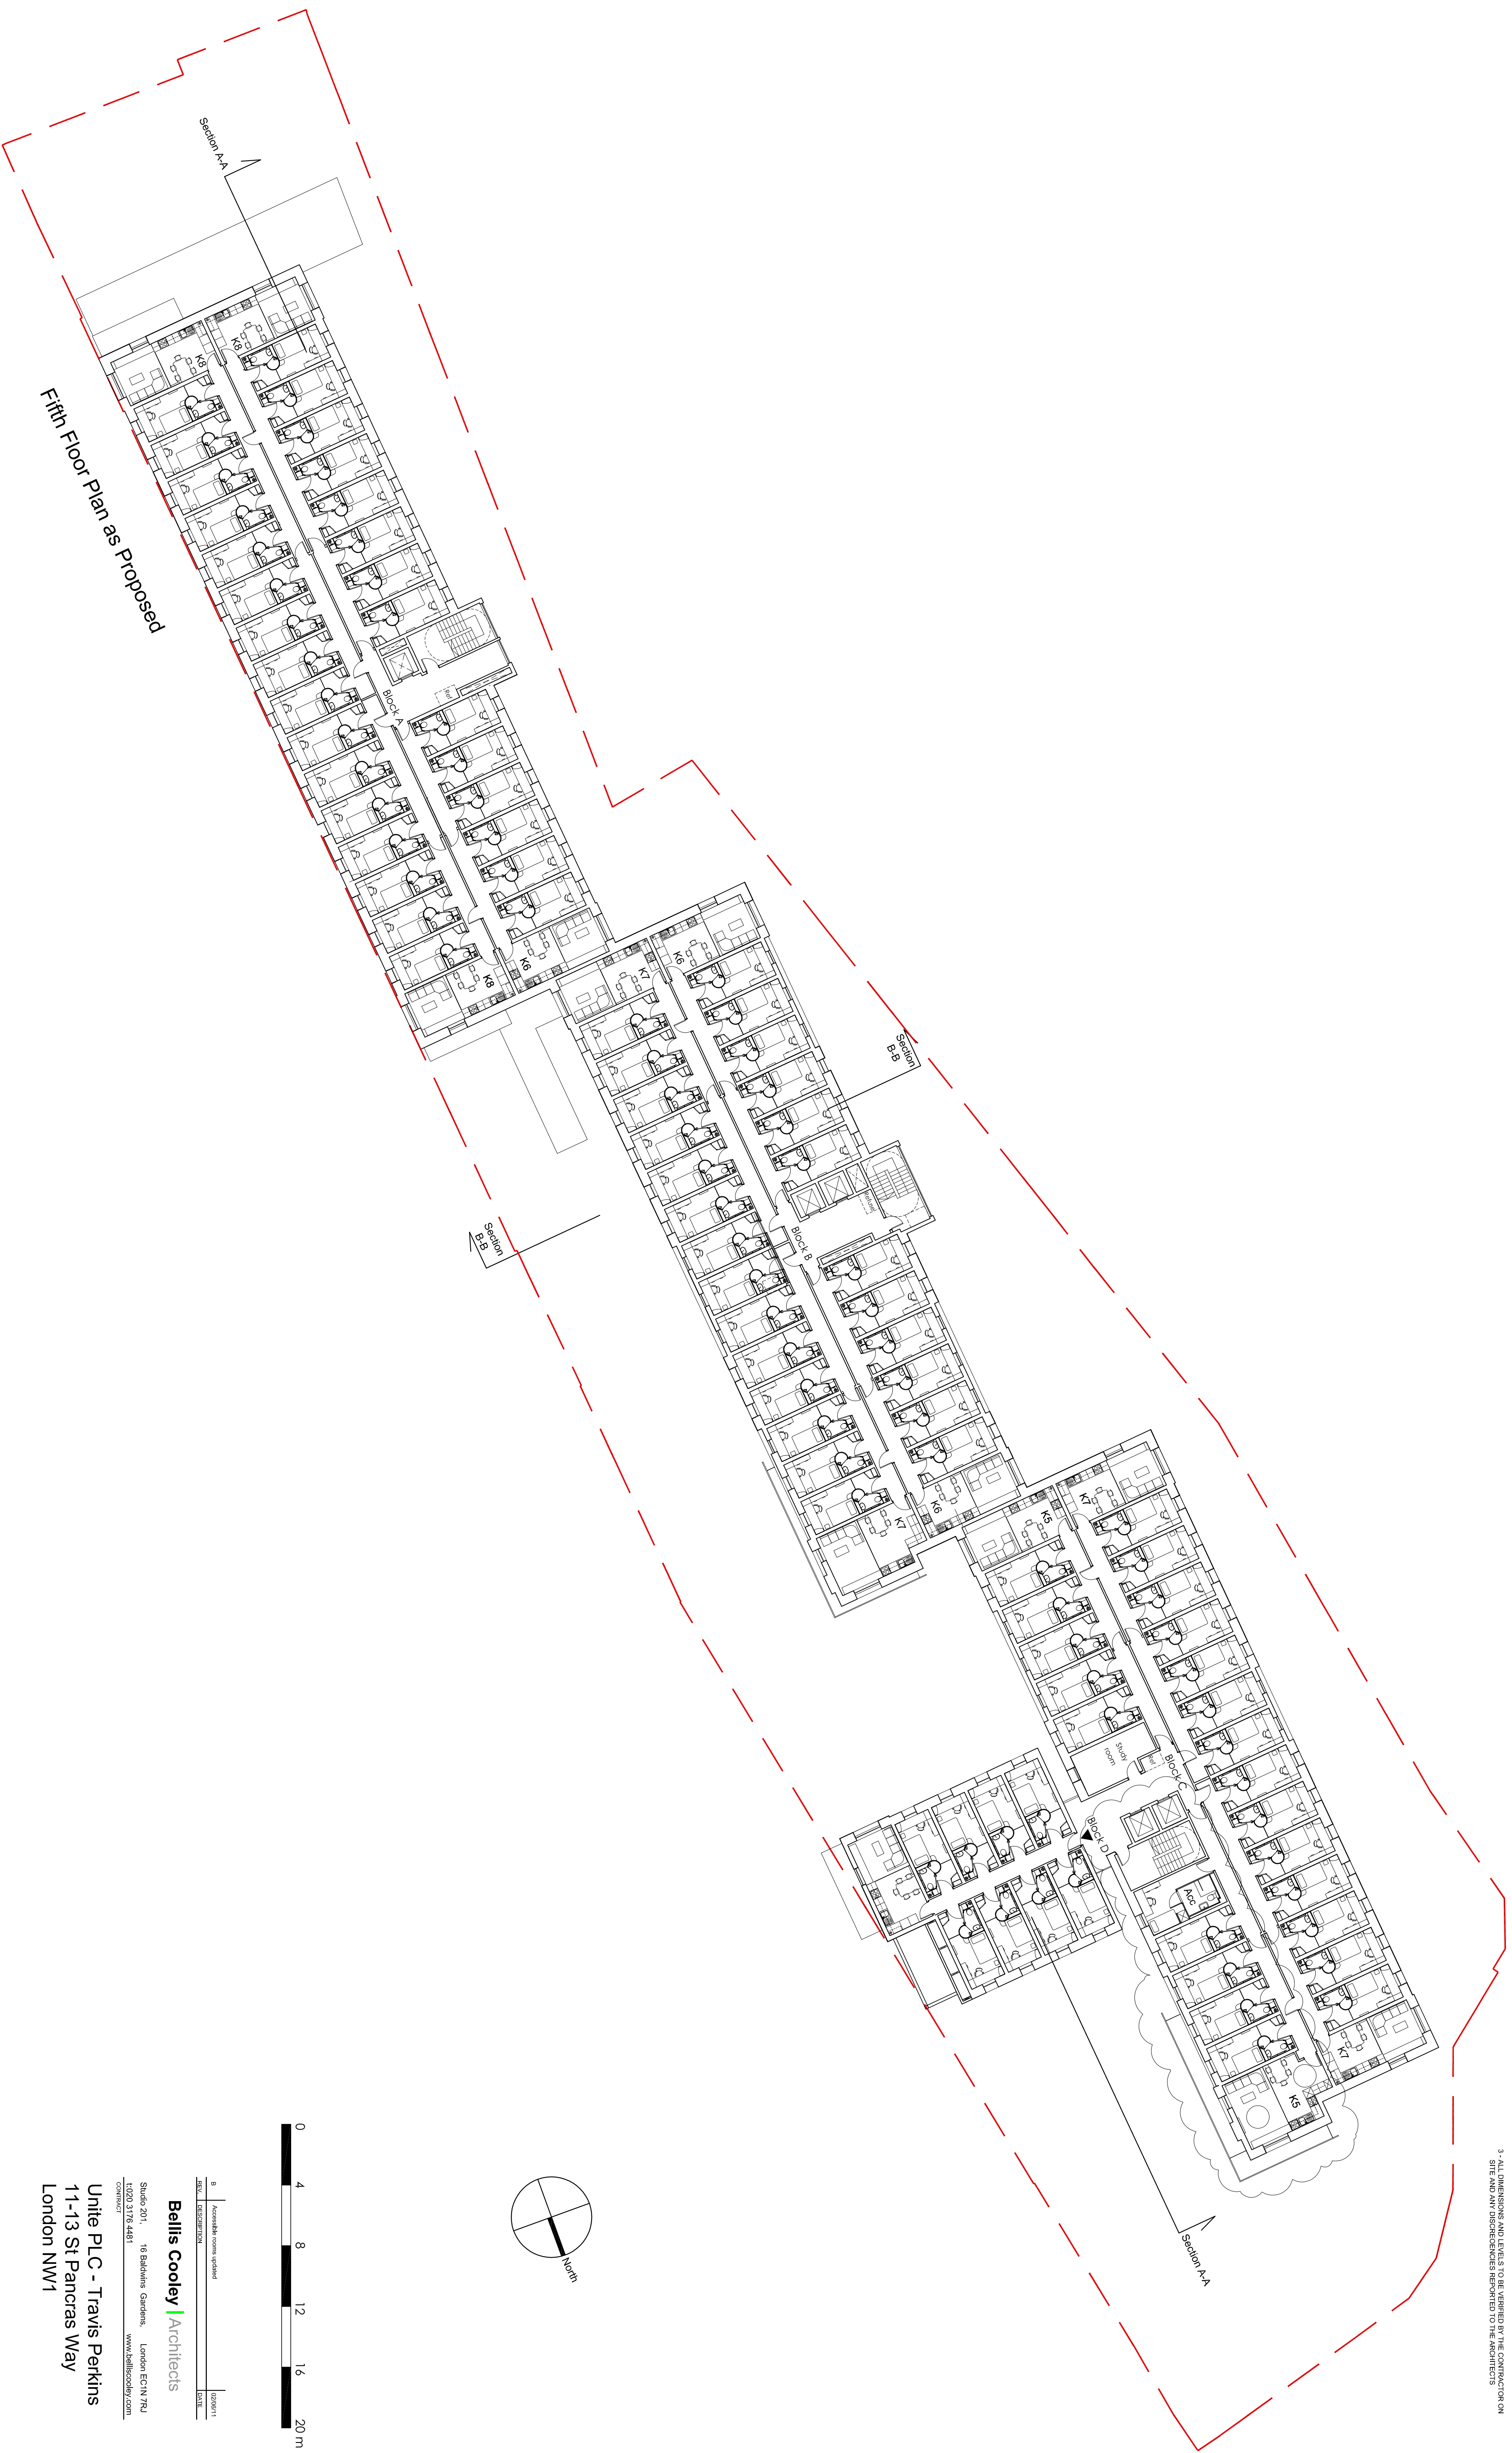

NO.	DESCRIPTION	DATE	BY	REVISION
1	Assemble rooms updated			

**Bellis Cooley Architects**

Studio 201, 16 Silkhams Gardens, London EC4N 7PJ  
 020 7378 4461 www.belliscooley.com

**Unite PLC - Travis Perkins**  
 11-13 St Pancras Way  
 London NW1

PROJ. TITLE  
**Proposed Plans 6 of 11**

DATE	BY	REVISION	SCALE
Oct 10	RC		A1
1:200 @ A1 & 1:400 @ A3			B

0500 - 107