

ALL FIGURED DIMENSIONS TO BE CHECKED ON SITE BY CONTRACTOR BEFORE COMMENCING WORK.
NO DIMENSIONS SCALED FROM THIS DRAWING



Geoff Beardsley & Partners (UK) LLP
 CHARTERED ARCHITECTS AND CDM COORDINATORS
 Elm House, 14 Elm Grove, Teddington, Middlesex TW11 8BQ
 Tel: 020 86 86 8600
 www.geoffbeardsley.co.uk


client
NYRAFF LTD

job
**67-75 SAFFRON HILL
EC1**

title
**ELEVATIONS
RETENTION OF
UNDERCROFT**

dwg no.
2923/04C

scale 1:100 @ A1 date MAR 2011
1:200 @ A3

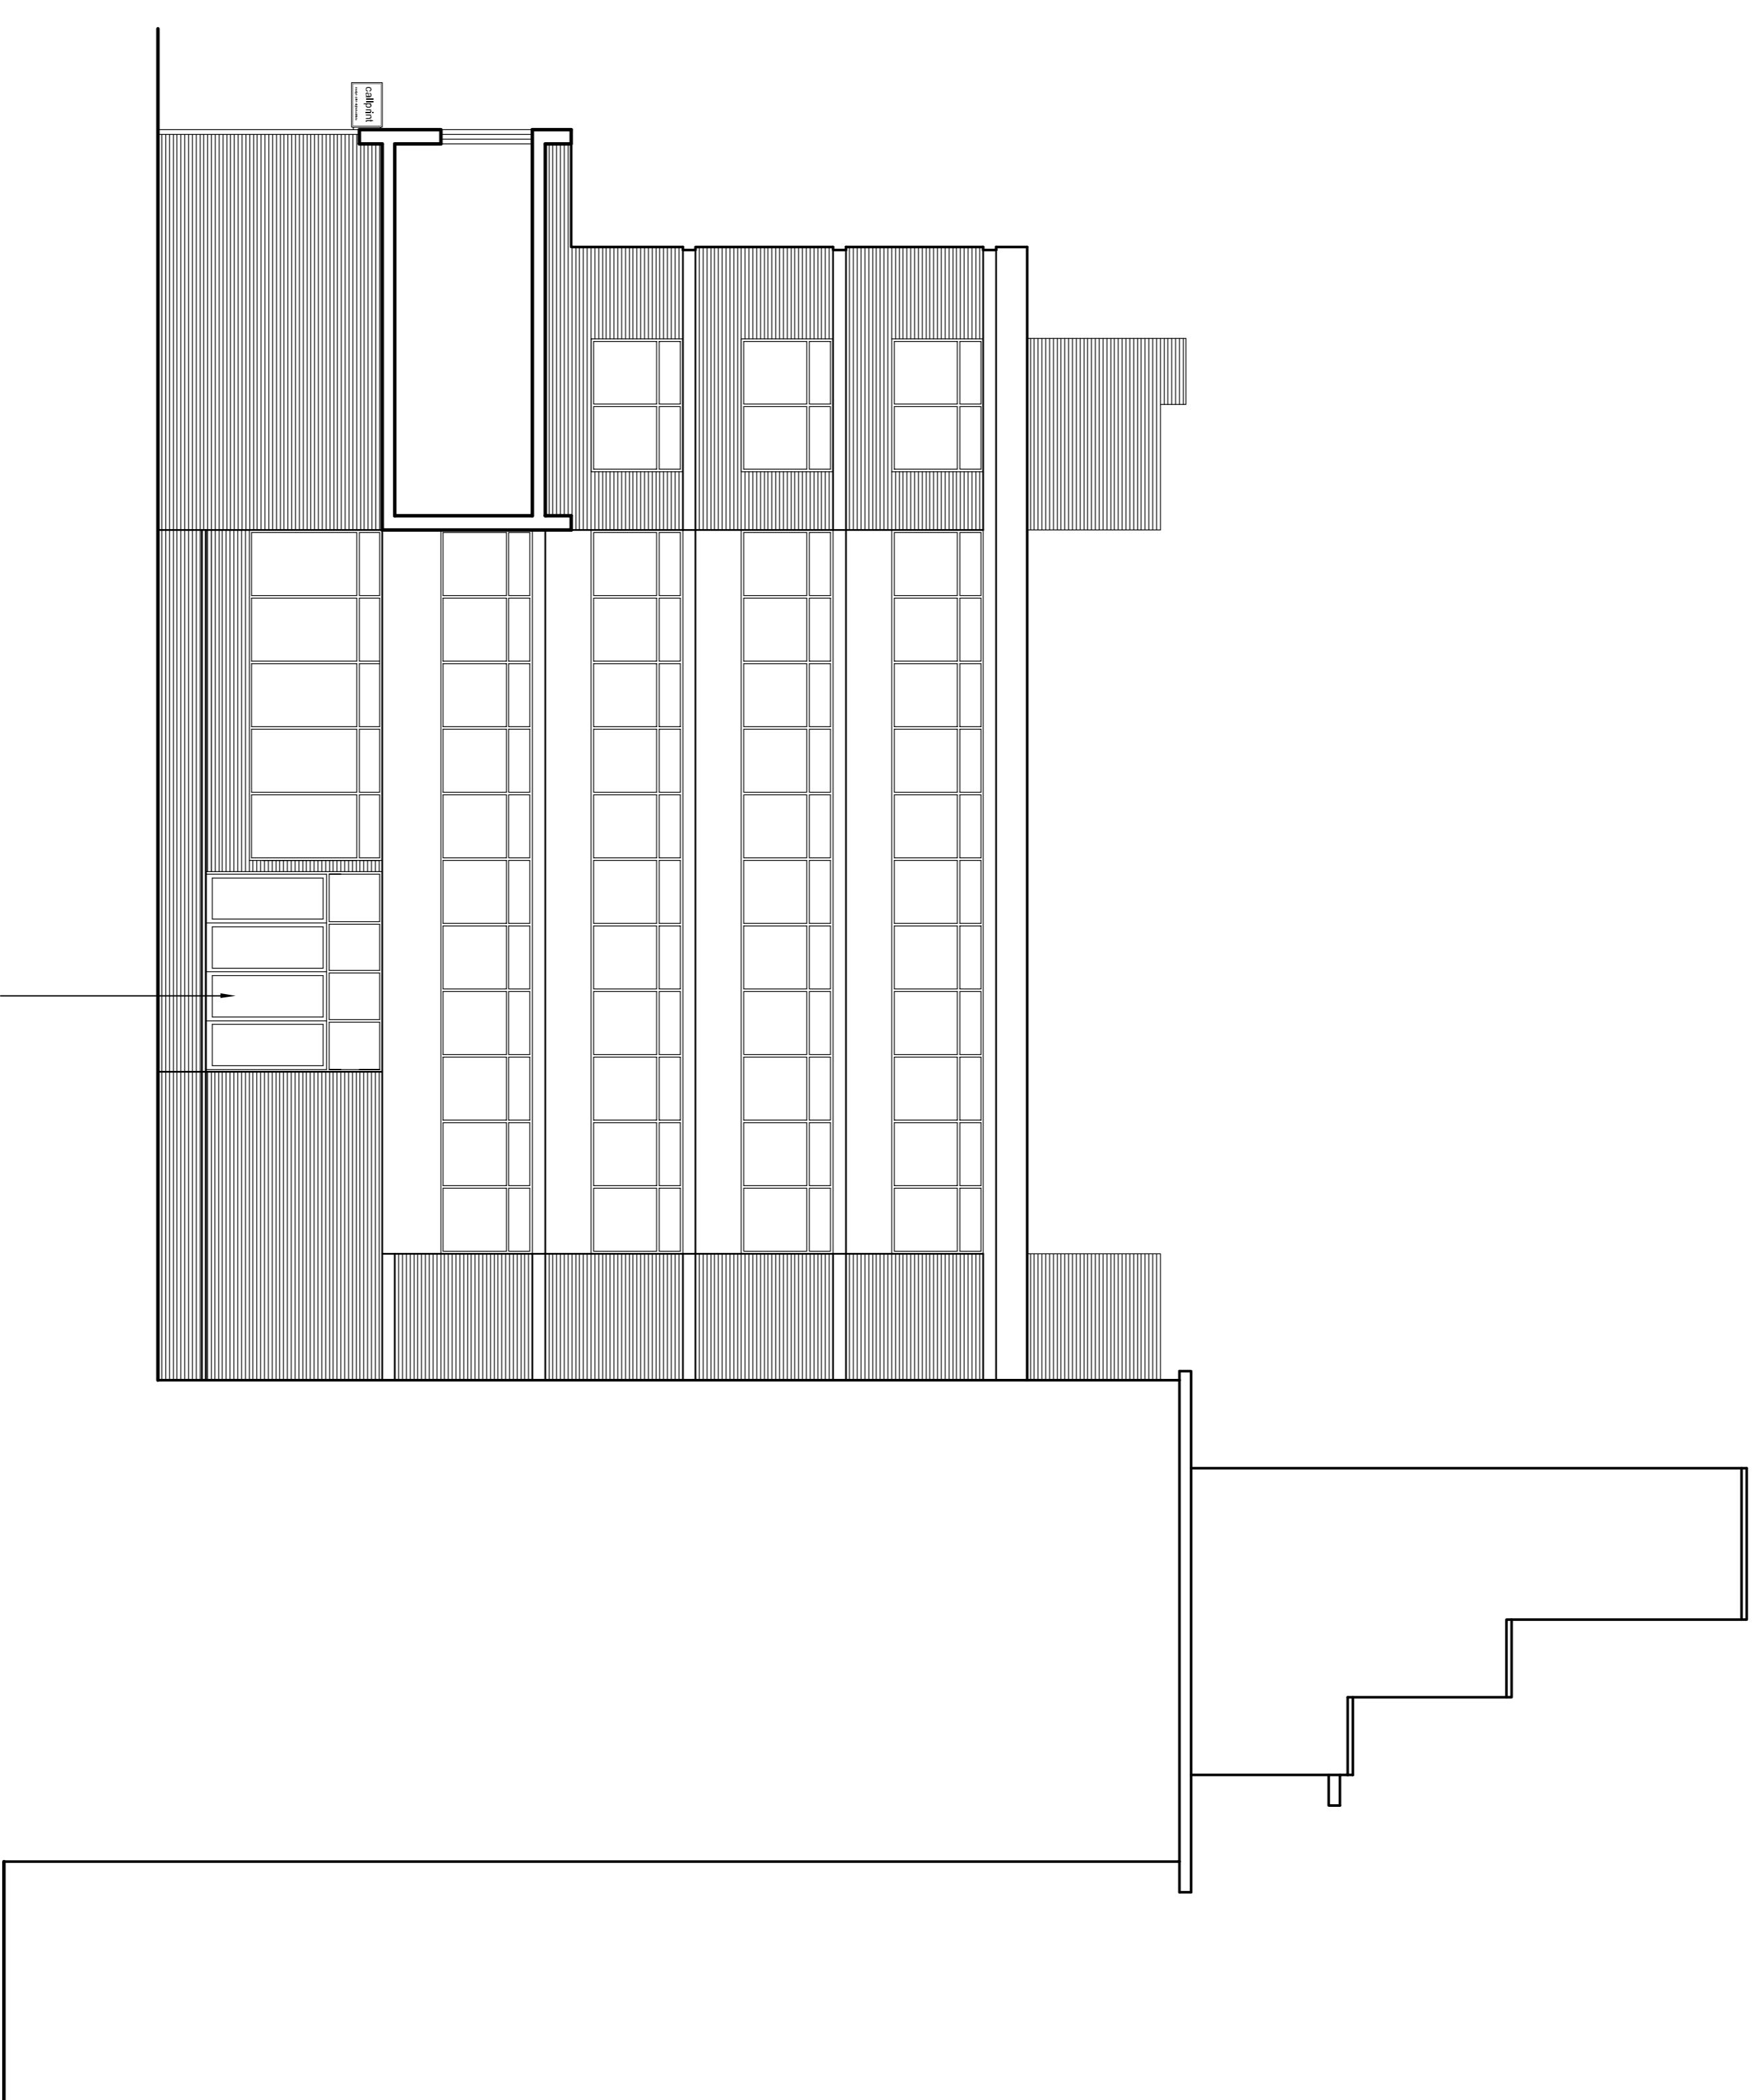

ALL FRAMEWORK TO BE WHITE
 ALUMINIUM TO MATCH
 EXISTING WINDOWS.
 ALL TO BE TOUGHENED
 LOW E DOUBLE GLAZED
 UNITS, HELPING TO REDUCE
 HEAT LOSS AND SOUND.

ALL DOORS SUPPLIED WITH
 HEAVY DUTY RUBBER
 GASKETS TO REDUCE
 NOISE WHEN DOOR IS
 IN OPERATION.

DOORS TO BE 3910 WIDE X
 2400 HIGH +1060 FIXED OVER PANEL