


**Notes**  
 Contractor must verify all dimensions on site before commencing any work or shop drawings.  
 If the drawing exceeds the quantities shown in any way the architect is to be informed before the work is started.  
 Only figured dimensions to be taken from the drawing.  
 Do not scale off the drawing.

Drawings based on Ordnance Survey and / or existing record drawings - design and drawing content subject to Site Survey, Structural Survey, Site Investigations, Planning and Statutory Requirements and Approvals. Authorised reproduction from Ordnance Survey Maps with permission of the Controller of Her Majesty's Stationery Office. Crown Copyright reserved.  
 Carey Jones Architects Limited Copyright.

This drawing updates from the CAD file:

Revision	By	Date	Ch
A	JSM	07.04.11	TNT

# Detailed Elevation

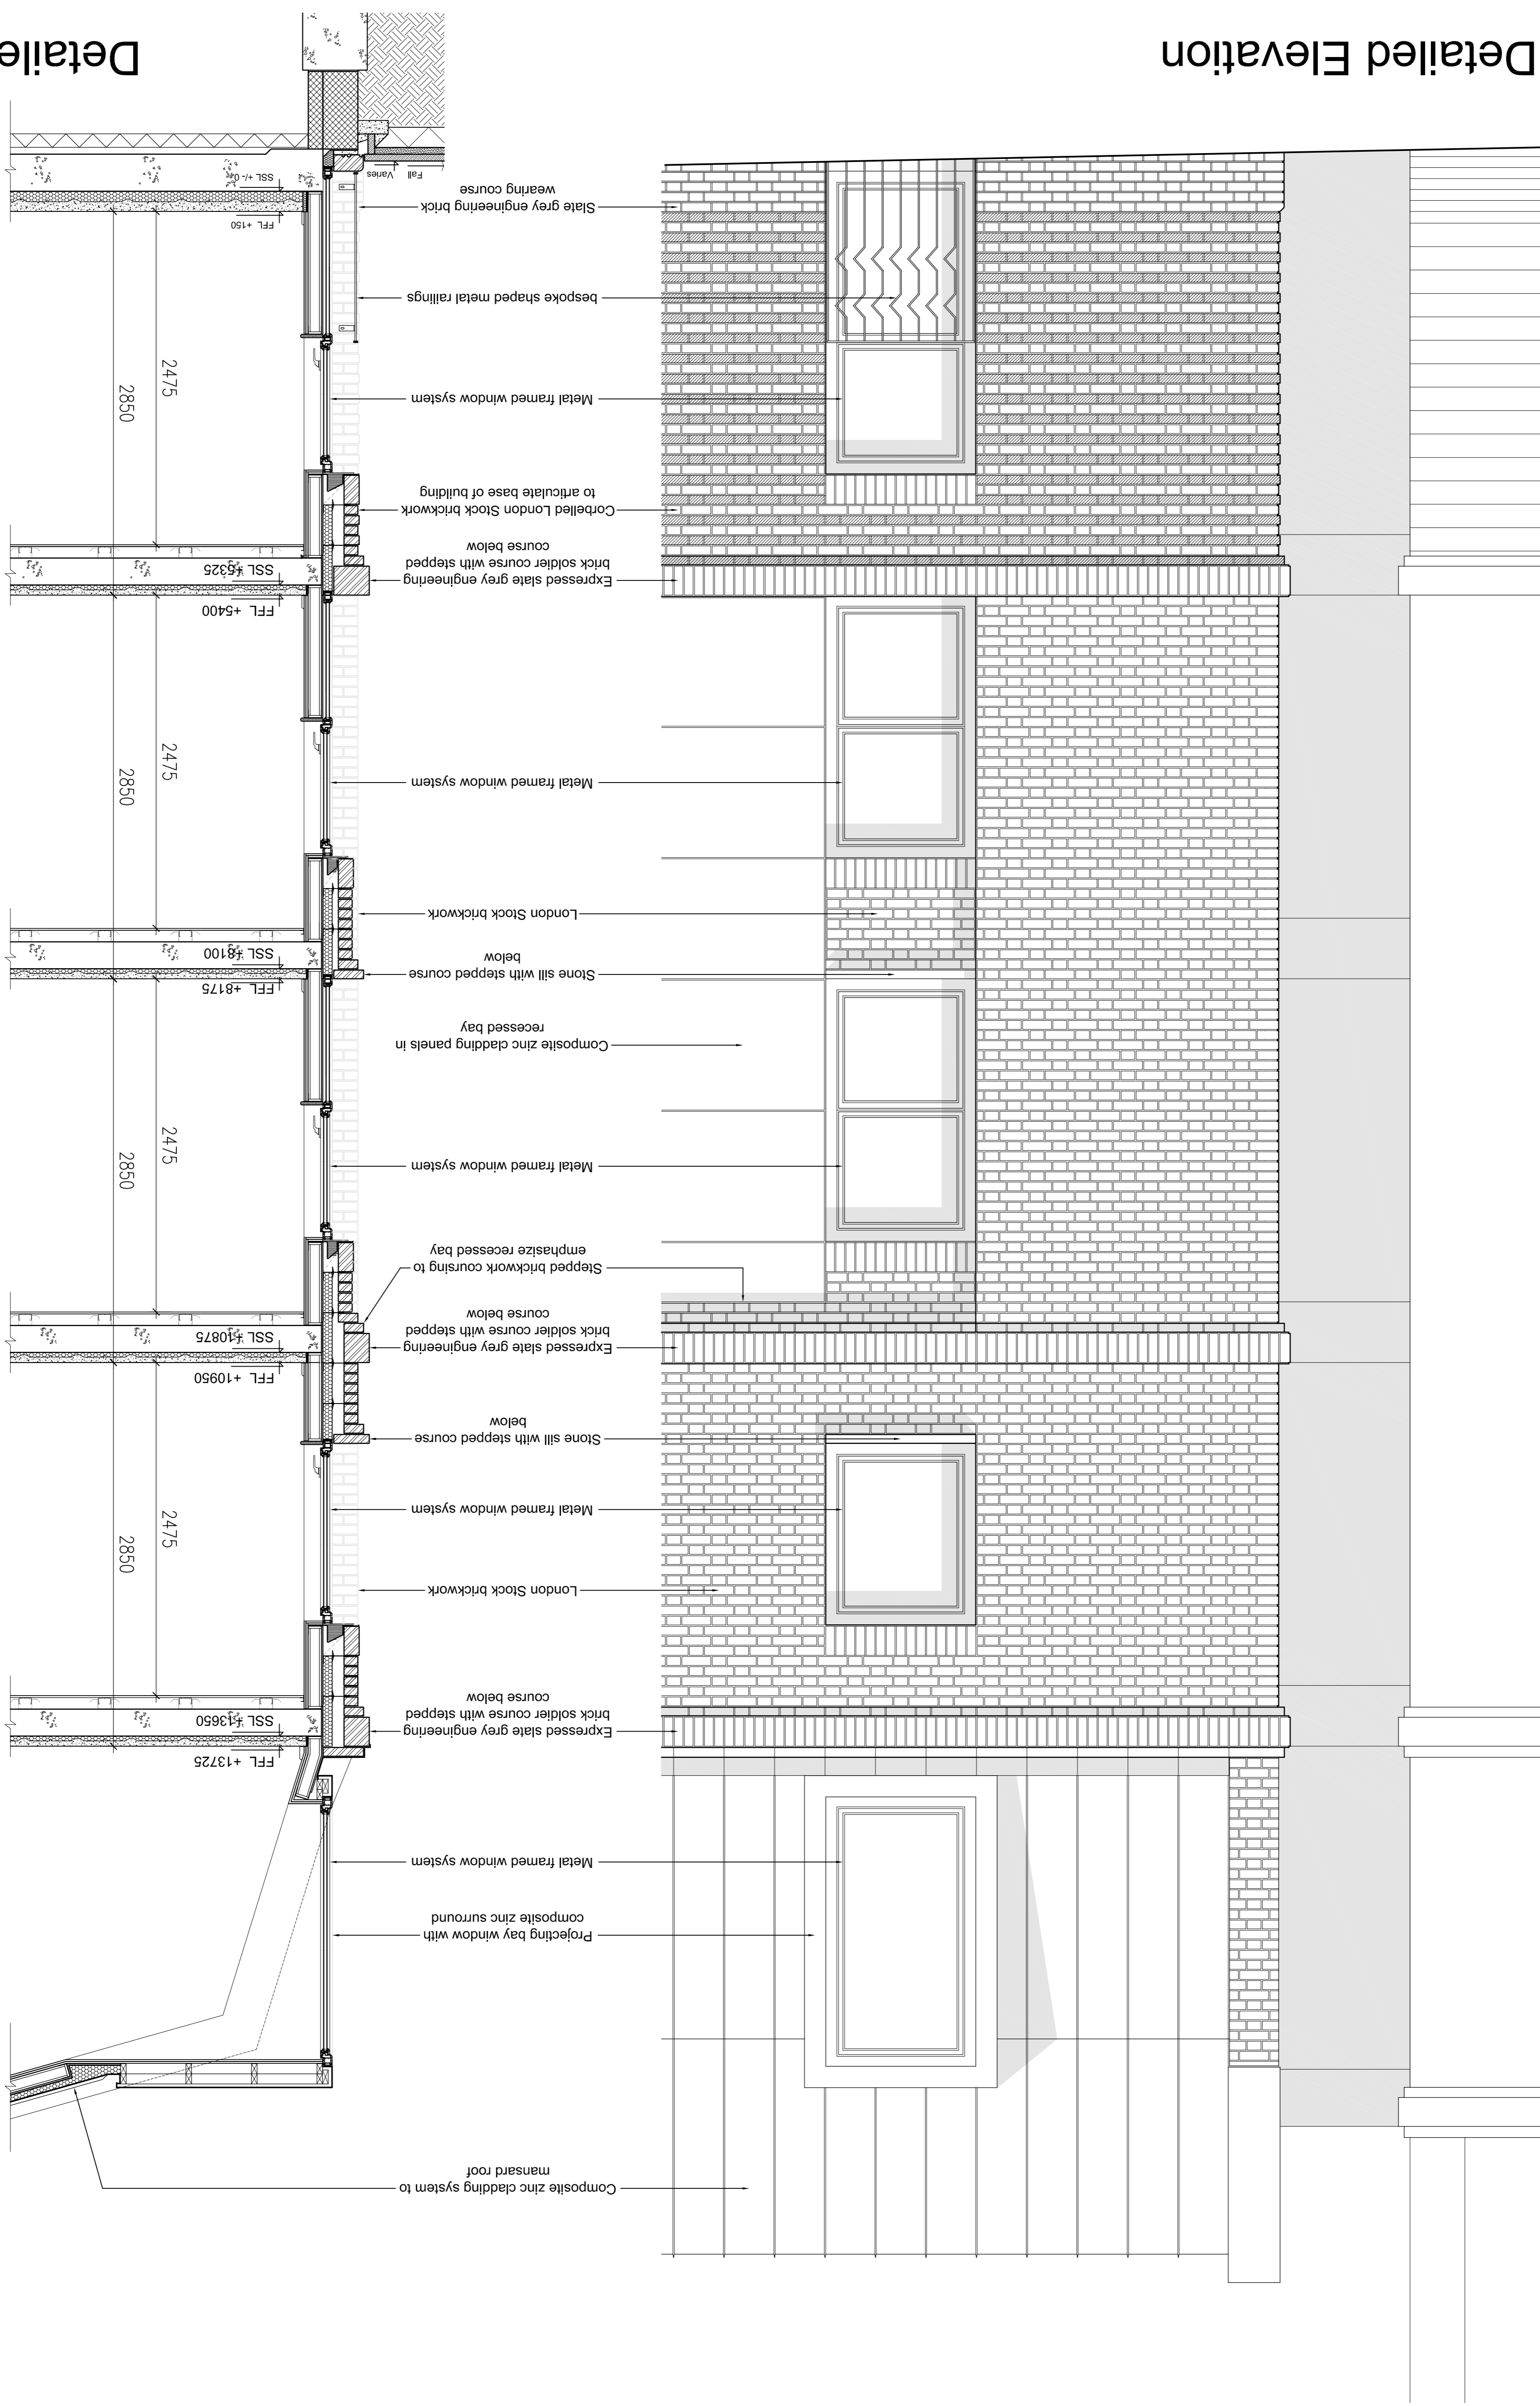

# Detailed Section

**careyjones**  
 ARCHITECTS  
 Victoria House, Southampton Row  
 London WC1R 0AH  
 Tel: +44 (0)20 7269 8400  
 Fax: +44 (0)20 7269 8401  
 10th Floor, 18 West 18th Street  
 New York NY 10011  
 Tel: +1 212 532 2211  
 Fax: +1 212 531 0103  
 www.careyjones.com

Project: **23083**  
 27 Britania Street  
 London WC1X 9LP  
 Scale: 1:25 @ A1 / 1:50 @ A3  
 Drawn By: JSW  
 Date: February 2010  
 Checked By: TNT  
 Drawing No: 20A/E10  
 Revision: A

Job No: 23083  
 Project: Detailed Elevation and Section  
 Title: Detailed Elevation and Section  
 Date: February 2010  
 Drawing No: 20A/E10  
 Revision: A