
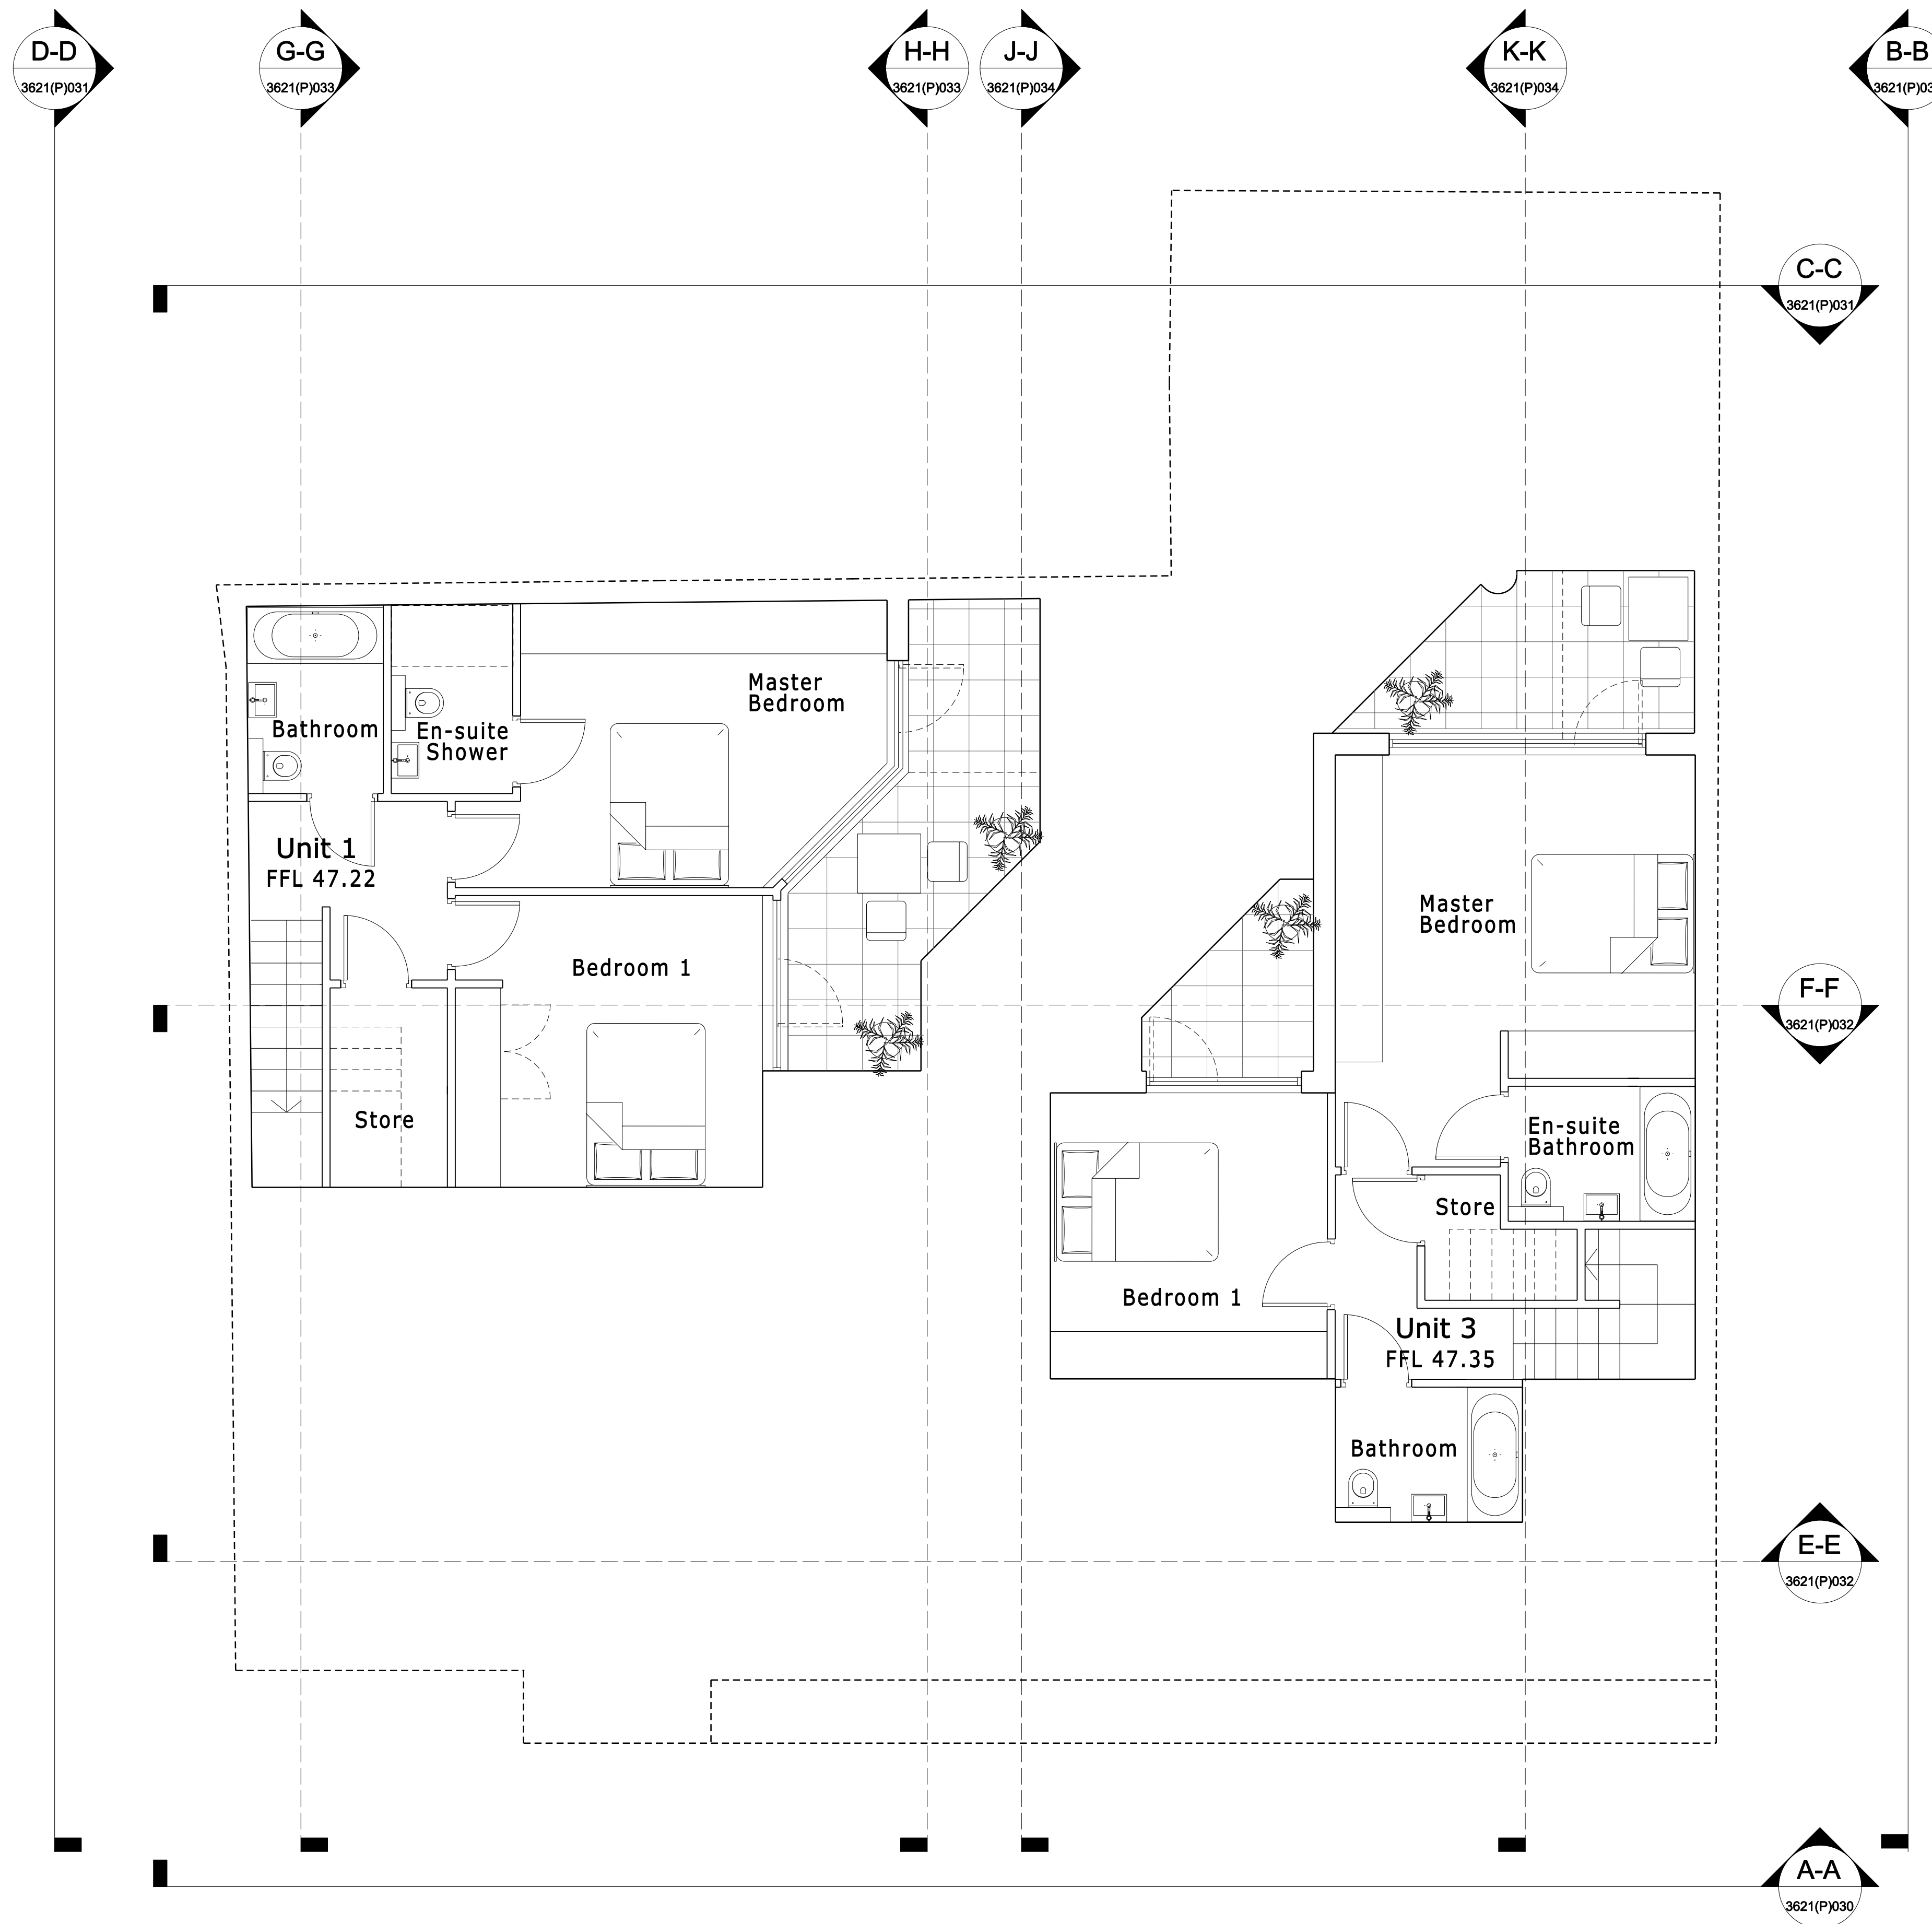


THIS DRAWING AND CAD DATA THEREIN IS PROTECTED BY COPYRIGHT AND MUST NOT BE COPIED OR REPRODUCED WITHOUT THE WRITTEN CONSENT OF DLG ARCHITECTS

NO DIMENSIONS ARE TO BE SCALED FROM THIS DRAWING. USE FIGURED DIMENSIONS ONLY. ALL DIMENSIONS AND SIZES ARE TO BE CHECKED ON SITE AND ANY DISCREPANCIES REPORTED TO THE ARCHITECT PRIOR TO INITIATION OF ANY WORKS.

0 1 2 3m

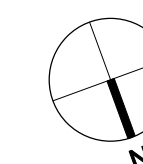

REV DESCRIPTION INITIALS/ DATE

Job Name  
 24-28 Warner Street  
 London  
 EC1R 5EX

Drawing Title  
 Basement Plan  
 Proposed

Status  
 Planning Application

Date Feb 2011 AR Sheet By AR Scale @ Size 1:50@A1

Job Number	Code	Drawing Number	Rev
3621	(P)	- 011	-

DLG Architects LLP  
 11-29 Fashion Street  
 London E1 6PZ  
 t +44(0)20 7426 3630  
 f +44(0)20 7426 3631  
 london@dlgarchitects.com  
 dlgarchitects.com

