


R

LITTLE RUSSELL STREET

GILBERT PLACE

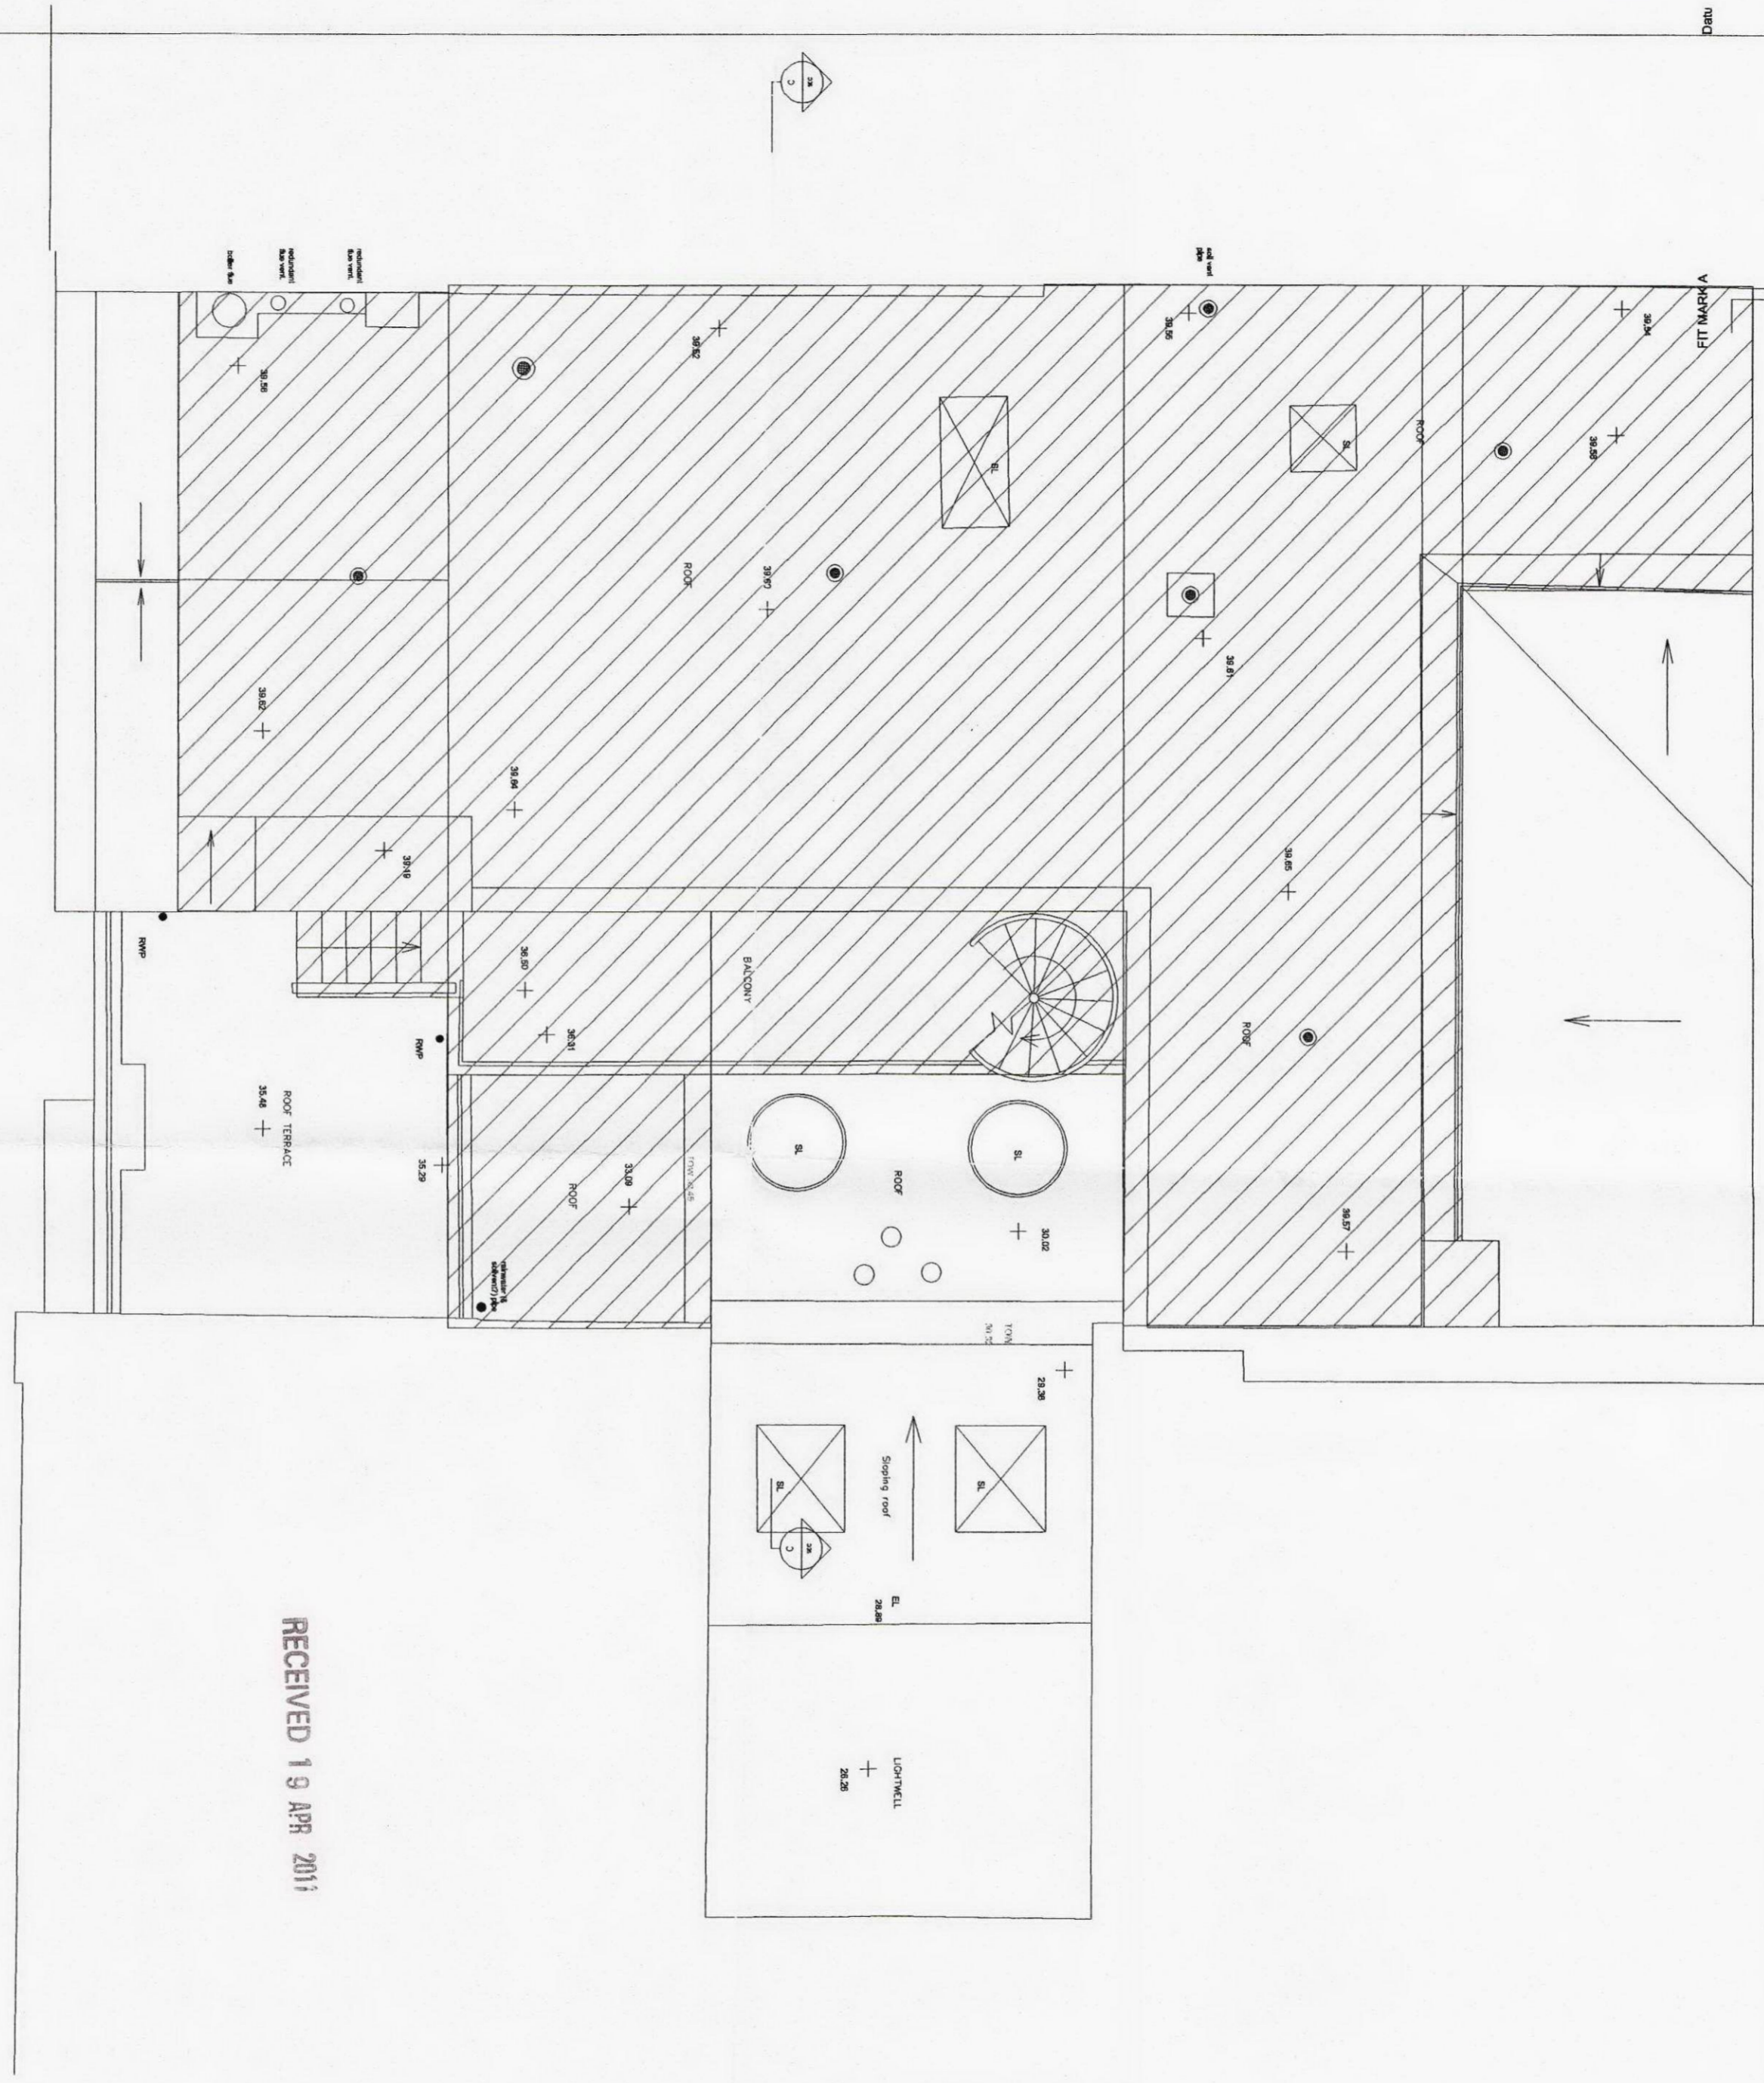

For Information

EXISTING

X/1 50 006

Plan: Roof Plan

27 Little Russell Street
10.07.10

Woolacott Gilmartin Architects
wgarchitects@mac.com
0207 431 9983

