
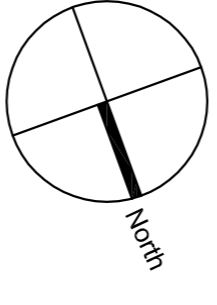


- NOTES
- 1 - THE RIGHT OF THIS DRAWING IS THE PROPERTY OF THE ARCHITECTS AND MAY NOT BE REPRODUCED WITHOUT THEIR PERMISSION.
 - 2 - WRITTEN DIMENSIONS TO BE USED IN PREFERENCE TO SCALED DIMENSIONS AT ALL TIMES.
 - 3 - ALL DIMENSIONS AND LEVELS TO BE CHECKED BY THE CONTRACTOR ON SITE AND ANY DISCREPANCIES REPORTED TO THE ARCHITECTS.

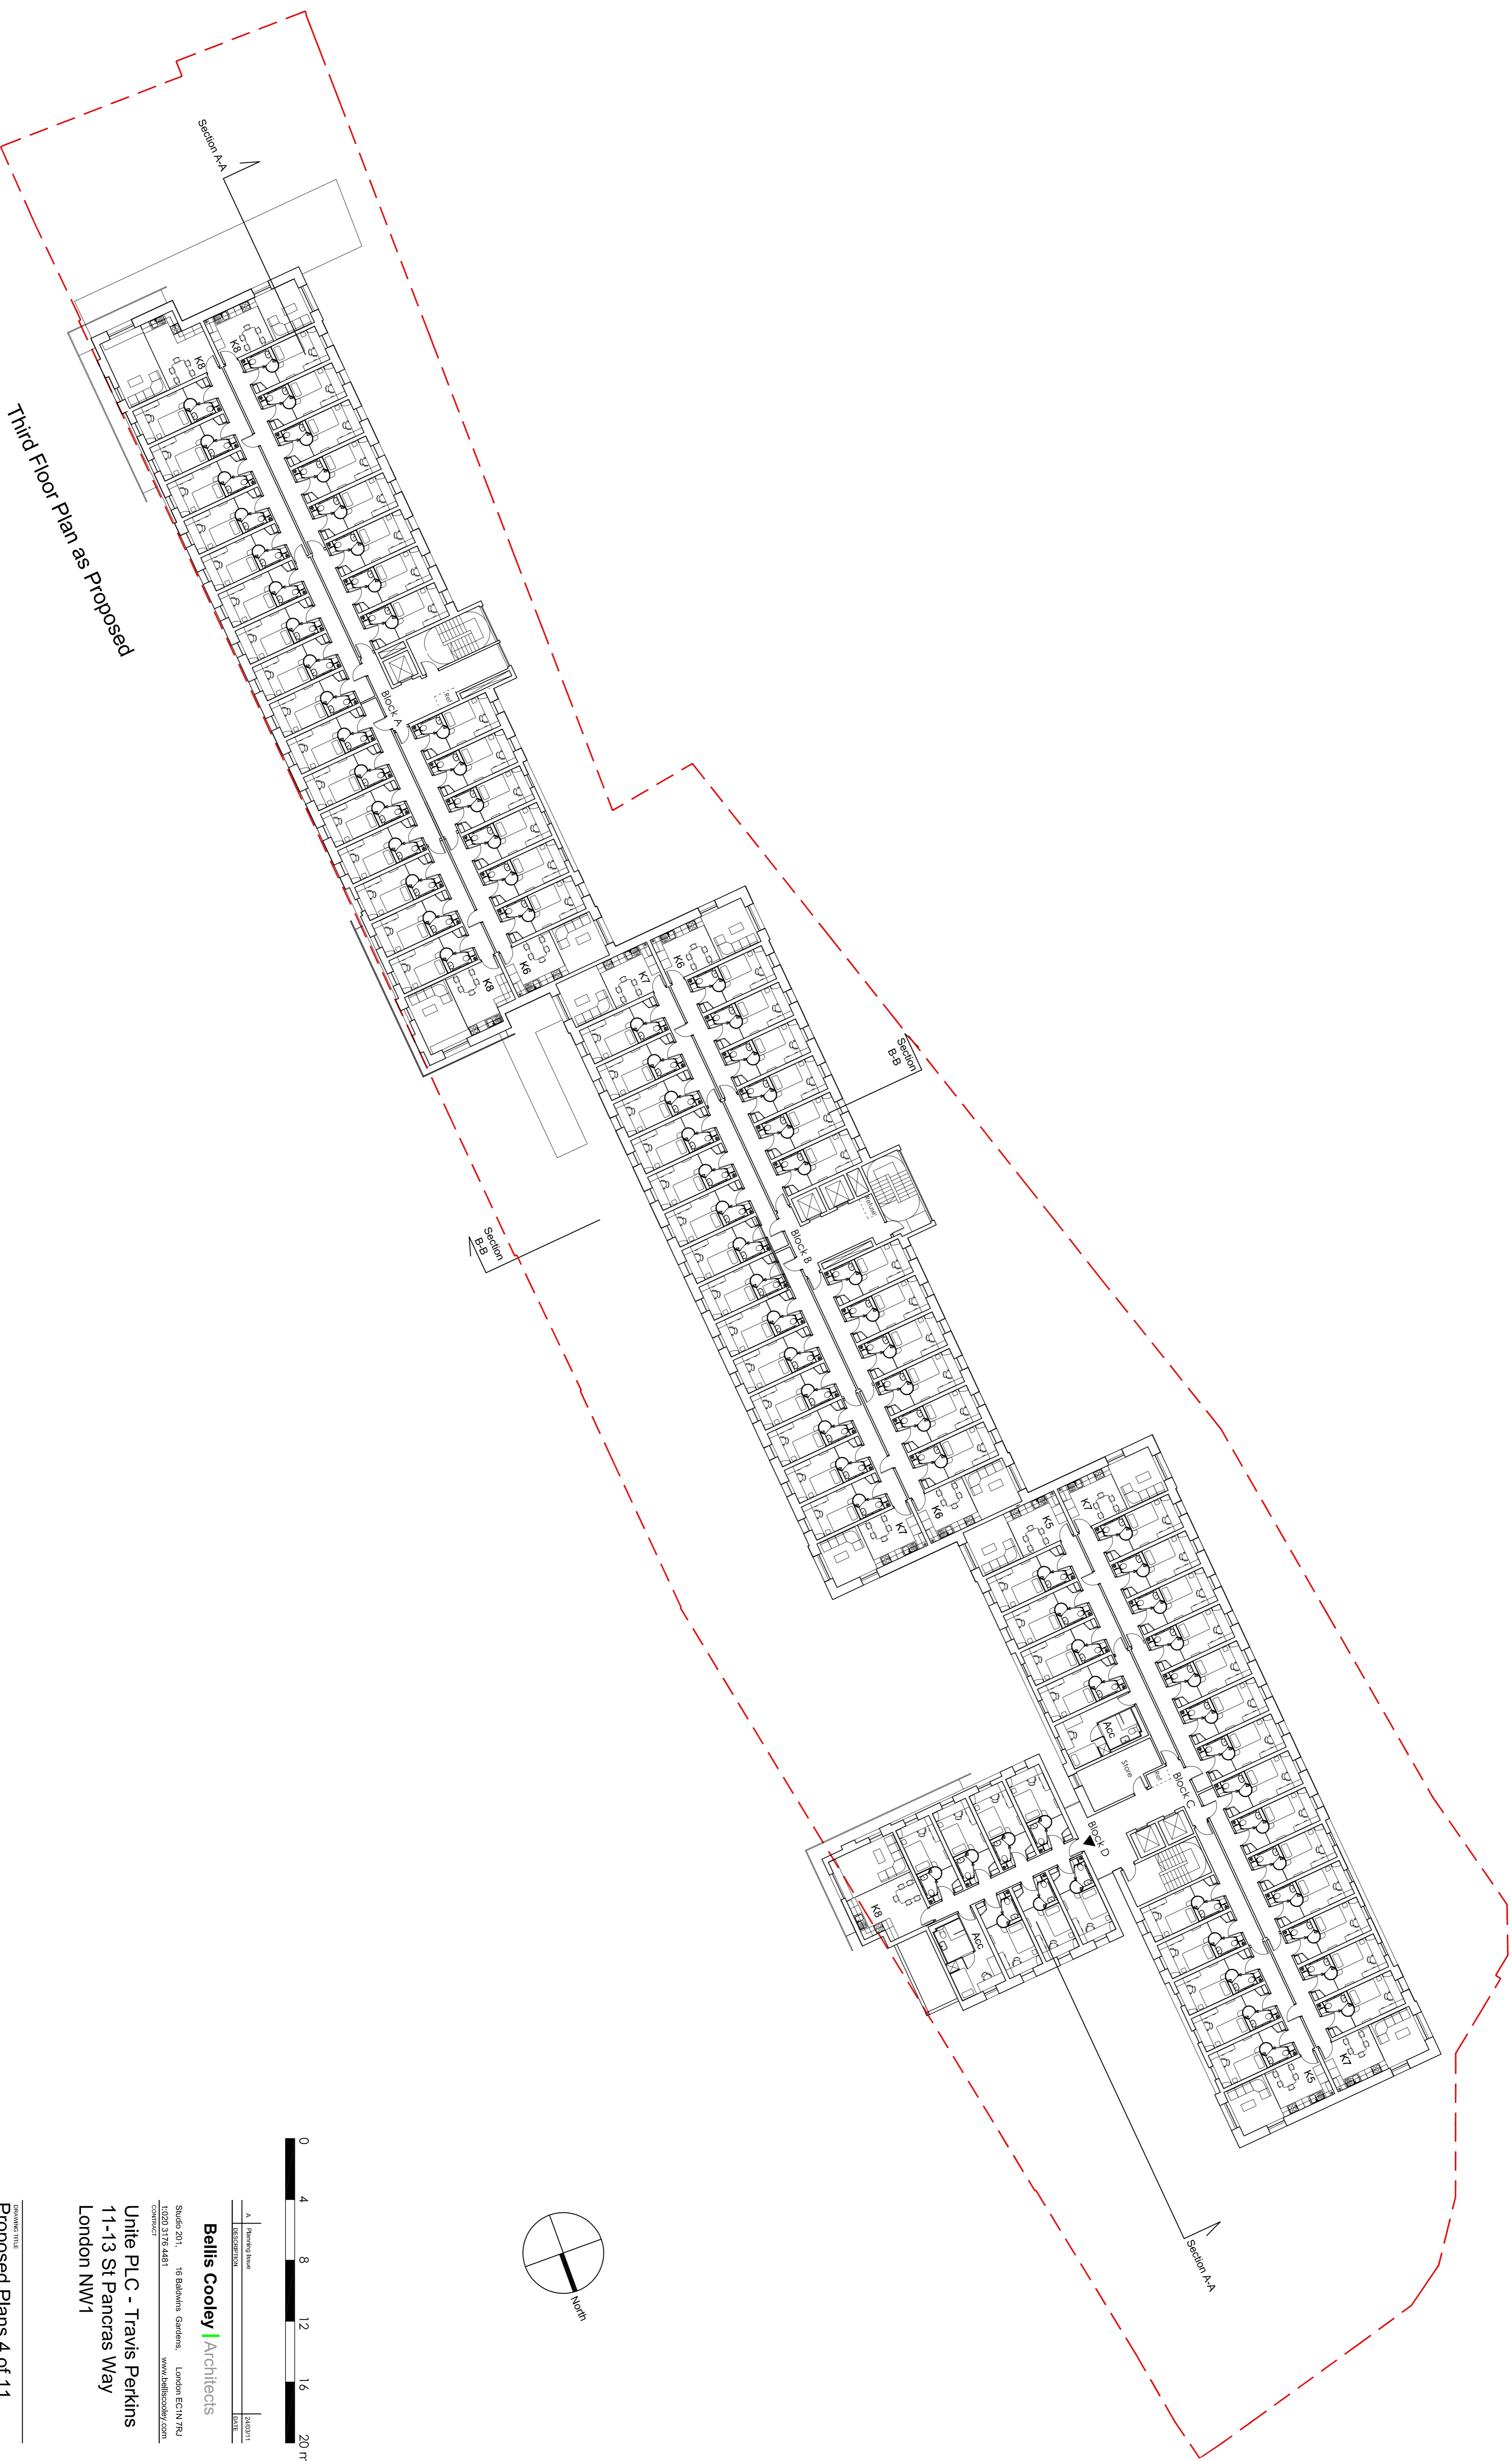

| A | Drawings Issue | 24/03/11 |
|---|----------------|----------|
| 1 | REVISION | DATE |

Bellis Cooley | Architects

Studio 201, 18 Balokins Gardens, London EC4N 7RU
 0203 3176 4481 www.belliscooley.com

Unite PLC - Travis Perkins
 11-13 St Pancras Way
 London NW1

Proposed Plans 4 of 11

| DATE | REVISION | BY |
|--------|----------|----|
| Oct 10 | RC | JH |

SCALE 1:200 @ A1 & 1:400 @ A3

0500 - 105