



- NOTES
- 1 - THE CONTENT OF THIS DRAWING IS THE PROPERTY OF THE ARCHITECTS AND MAY NOT BE REPRODUCED WITHOUT THEIR PERMISSION.
 - 2 - DIMENSIONS AT ALL TIMES
 - 3 - ALL DIMENSIONS AND LEVELS TO BE CHECKED BY THE CONTRACTOR ON SITE AND ANY DISCREPANCIES REPORTED TO THE ARCHITECTS

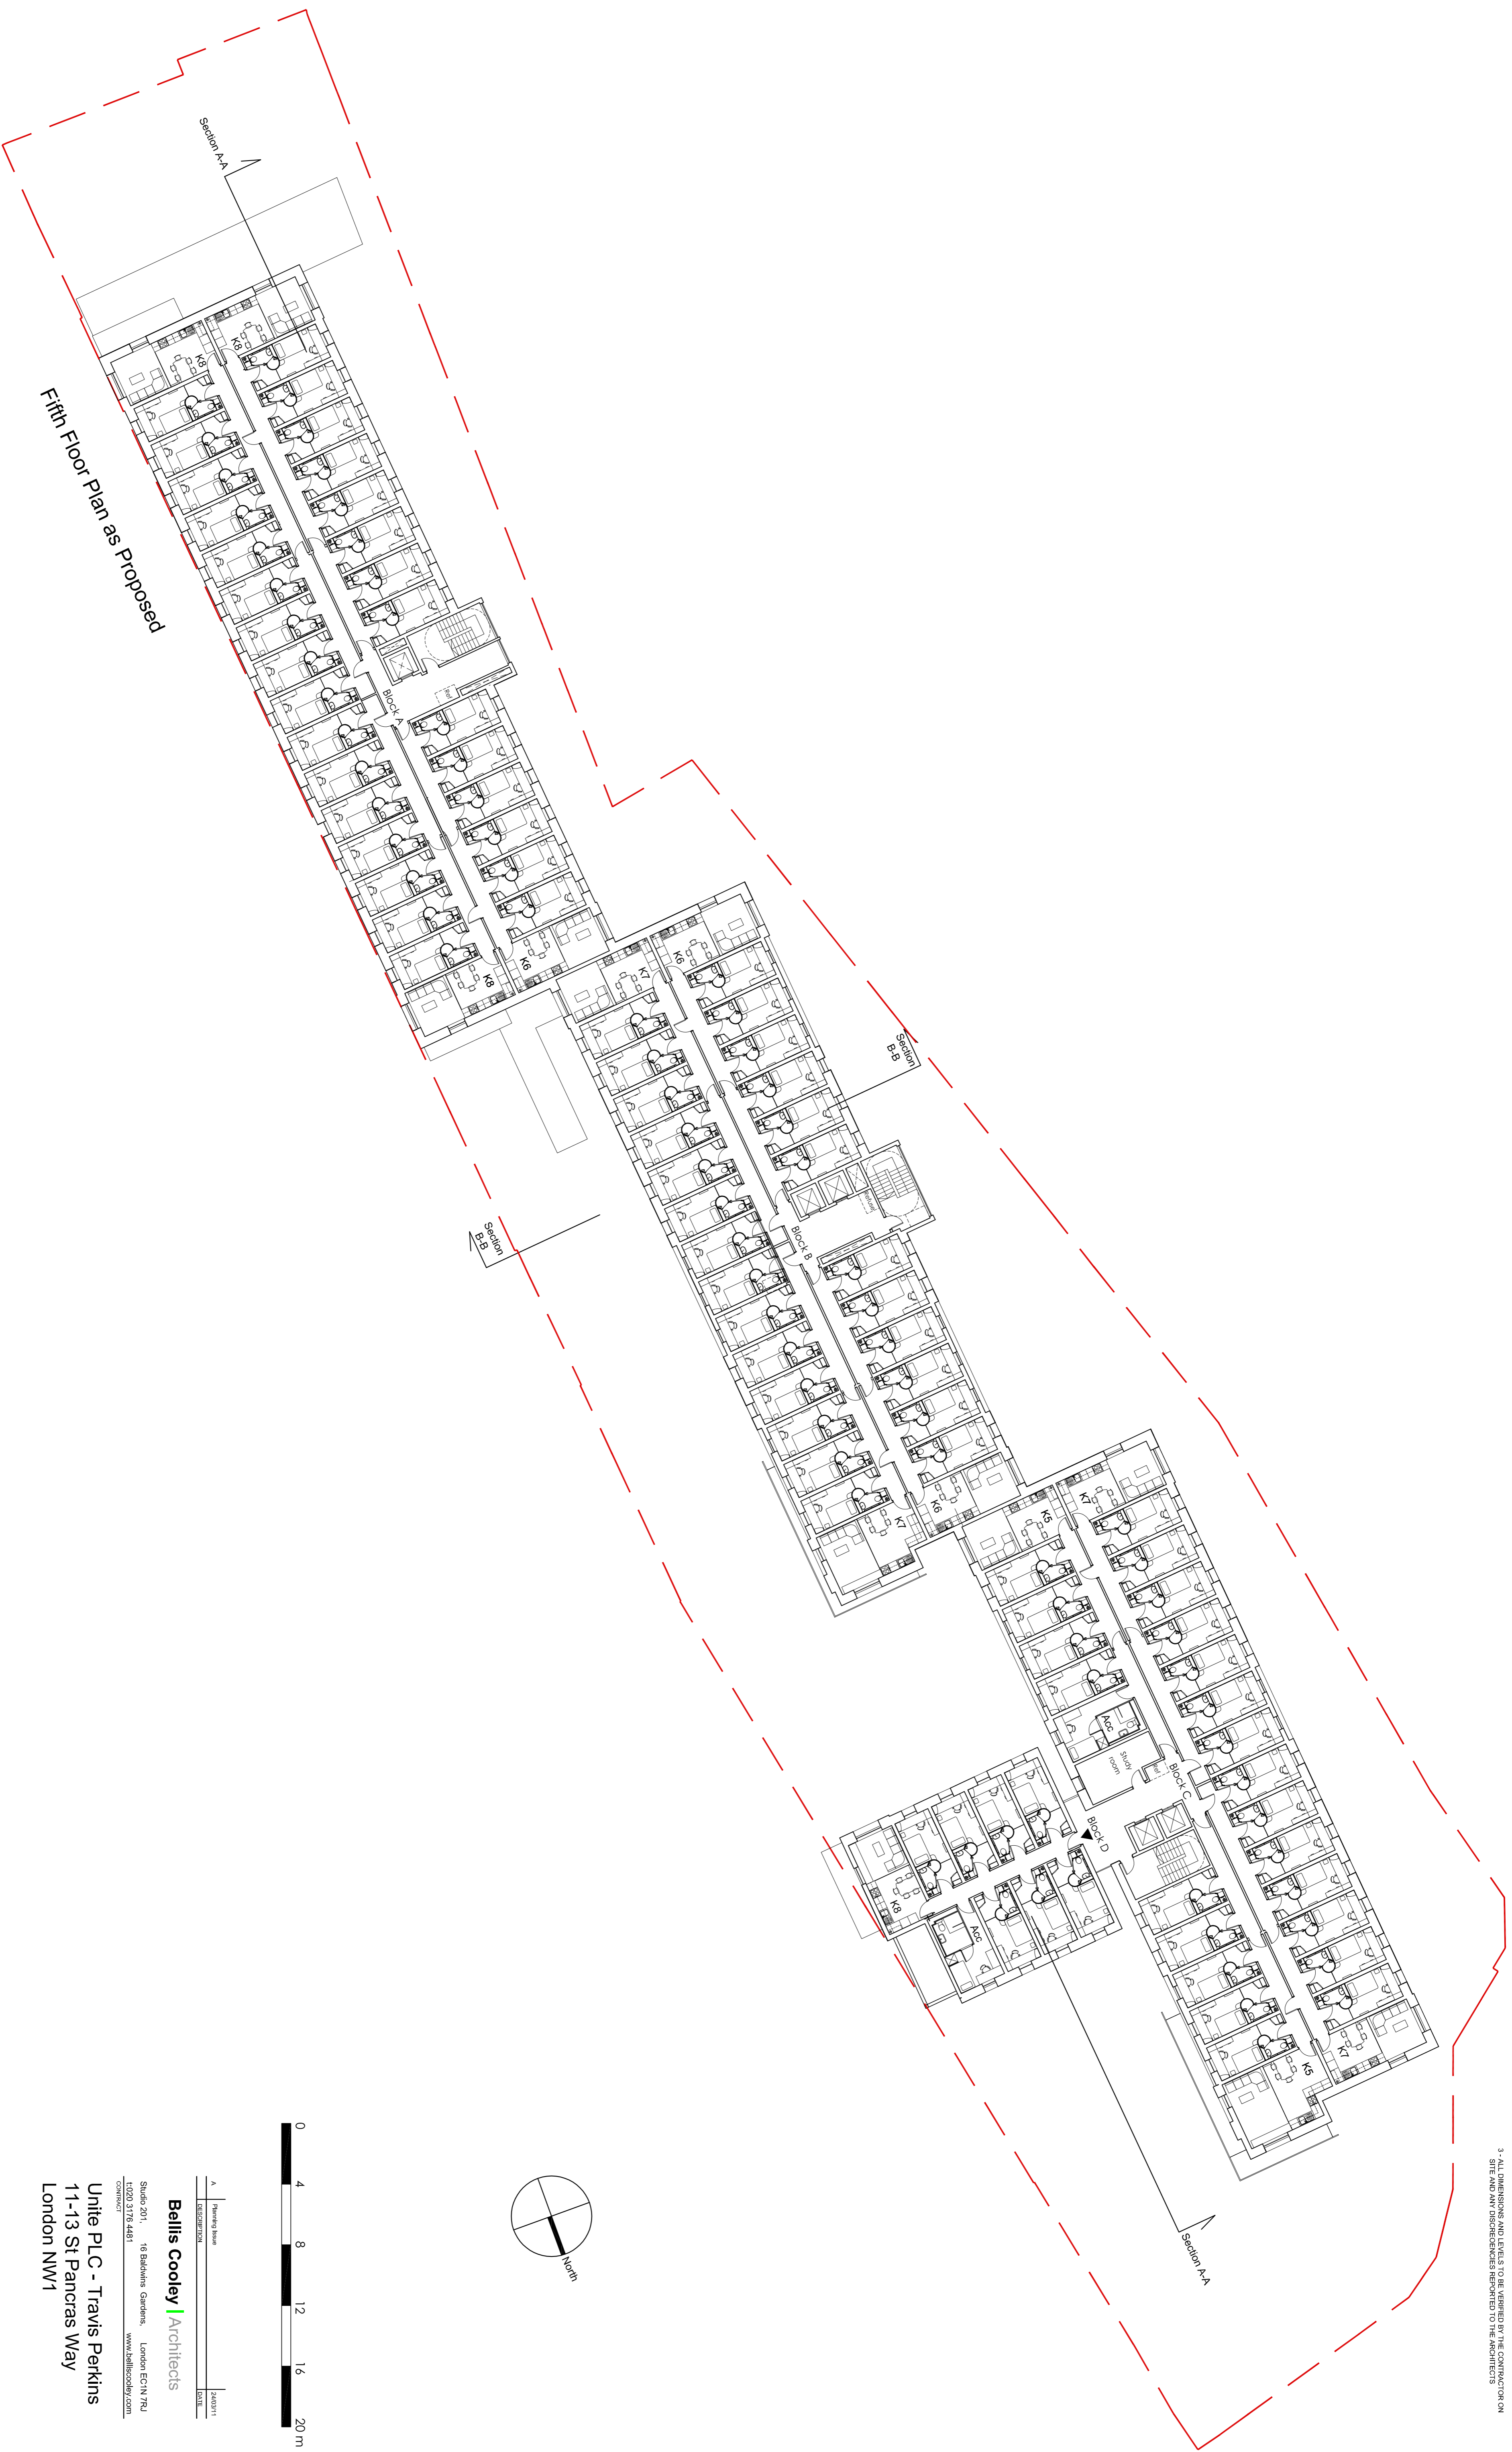

Fifth Floor Plan as Proposed

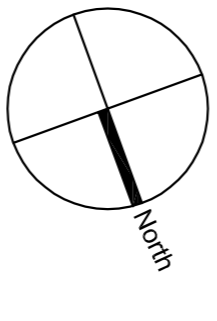

A	REVISION	DATE	BY

Bellis Cooley Architects

Studio 201, 16 Silkstone Gardens, London EC3N 7PJ
 020 3719 4451 www.belliscooley.com

Unite PLC - Travis Perkins
 11-13 St Pancras Way
 London NW1

PROPOSED TITLE
Proposed Plans 6 of 11

DATE	REVISION	BY
Oct 10	RC	

1:200 @ A1 & 1:400 @ A3
 0500 - 107