


KEY TO ELEVATIONS

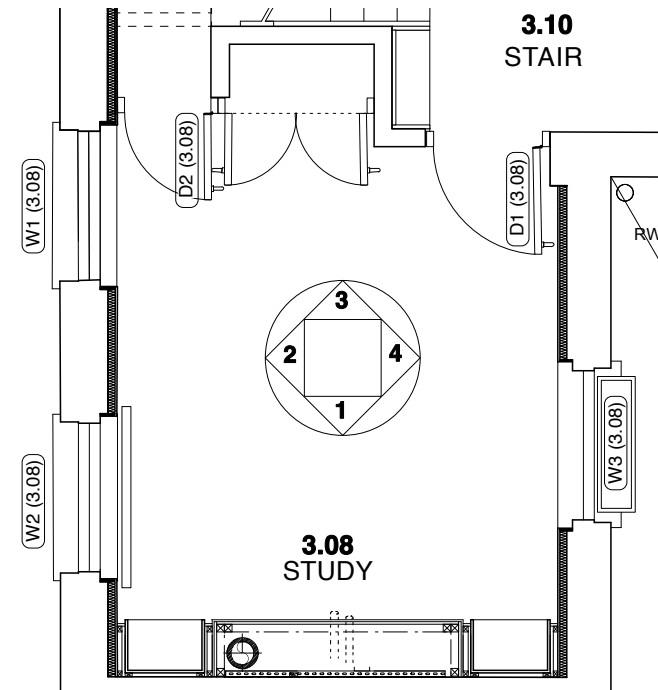

THIS DRAWING IS BASED ON DIMENSIONAL SURVEY INFORMATION PROVIDED BY OTHERS. THE ARCHITECT CANNOT ACCEPT RESPONSIBILITY FOR THE ACCURACY OF THIS SURVEY INFORMATION.

THIS DRAWING SHOULD BE READ IN CONJUNCTION WITH ALL RELEVANT DRAWINGS, SPECIFICATIONS, SCHEDULES AND OTHER CONTRACT INFORMATION ISSUED BY THE ARCHITECT, STRUCTURAL ENGINEER, SERVICES ENGINEER AND ANY OTHER CONSULTANT EMPLOYED OR RETAINED BY THE EMPLOYER IN RESPECT OF THESE WORKS.

IN THE CASE OF NEW WORKS, ALL DIMENSIONS SHOWN ARE TO THE FACE OF MASONRY, METAL OR TIMBER STUD FRAMING, OR THE CENTRE LINE OF STRUCTURAL STEEL MEMBERS, UNLESS NOTED OTHERWISE.

DO NOT SCALE FROM THIS DRAWING.





REPORT ANY DISCREPANCIES, CONFLICTS, ERRORS OR OMISSIONS TO THE CA AND SEEK DIRECTIONS BEFORE PROCEEDING.

CONFIRM ALL DIMENSIONS AND LEVELS ON SITE PRIOR TO COMMENCING WORK. IF IN DOUBT ASK!

THIS DRAWING REMAINS THE COPYRIGHT OF **BURRELL FOLEY FISCHER LLP**

KEY

NEW TIMBER MOULDING SECTION TO MATCH ORIGINAL

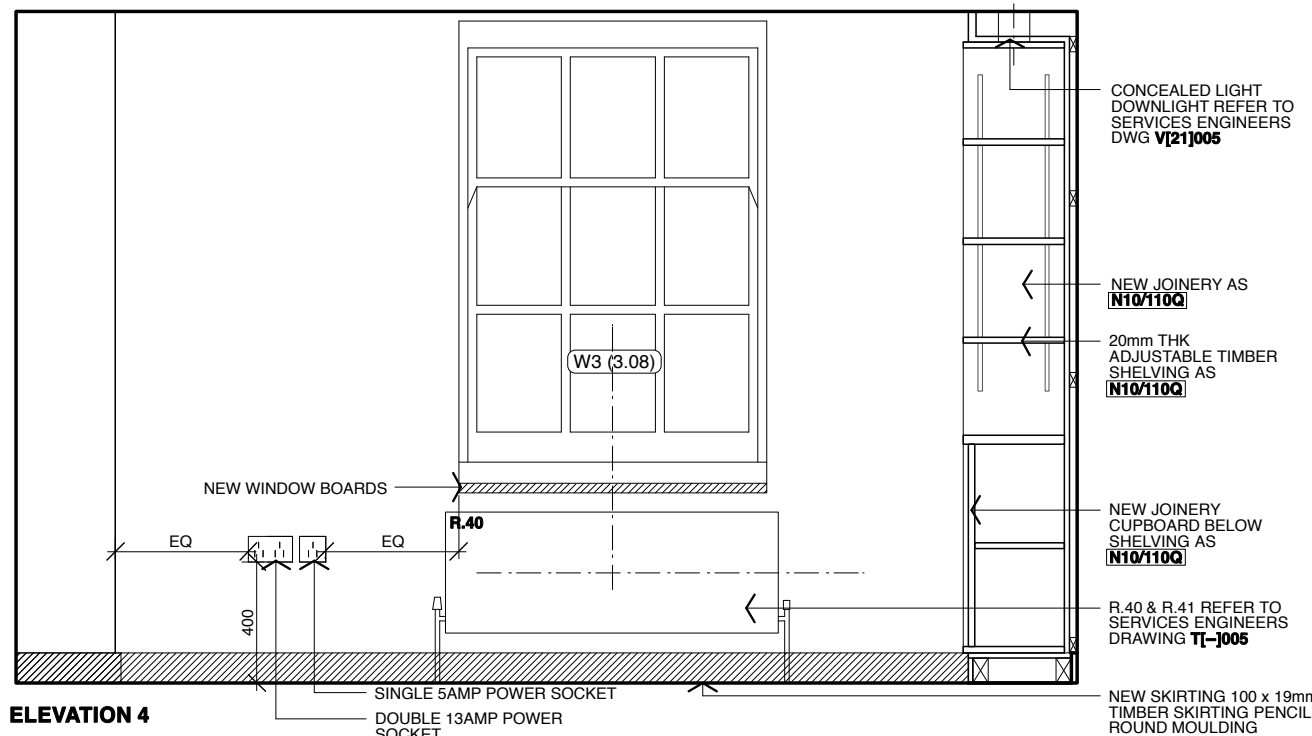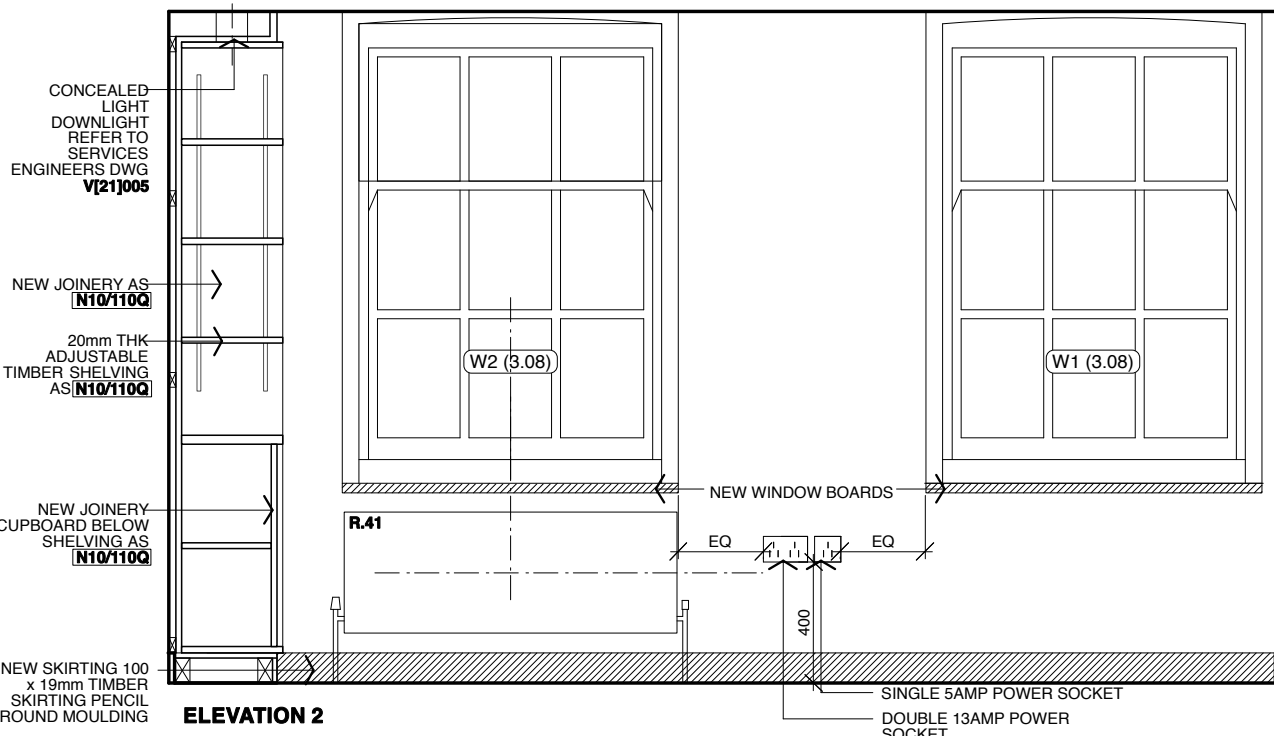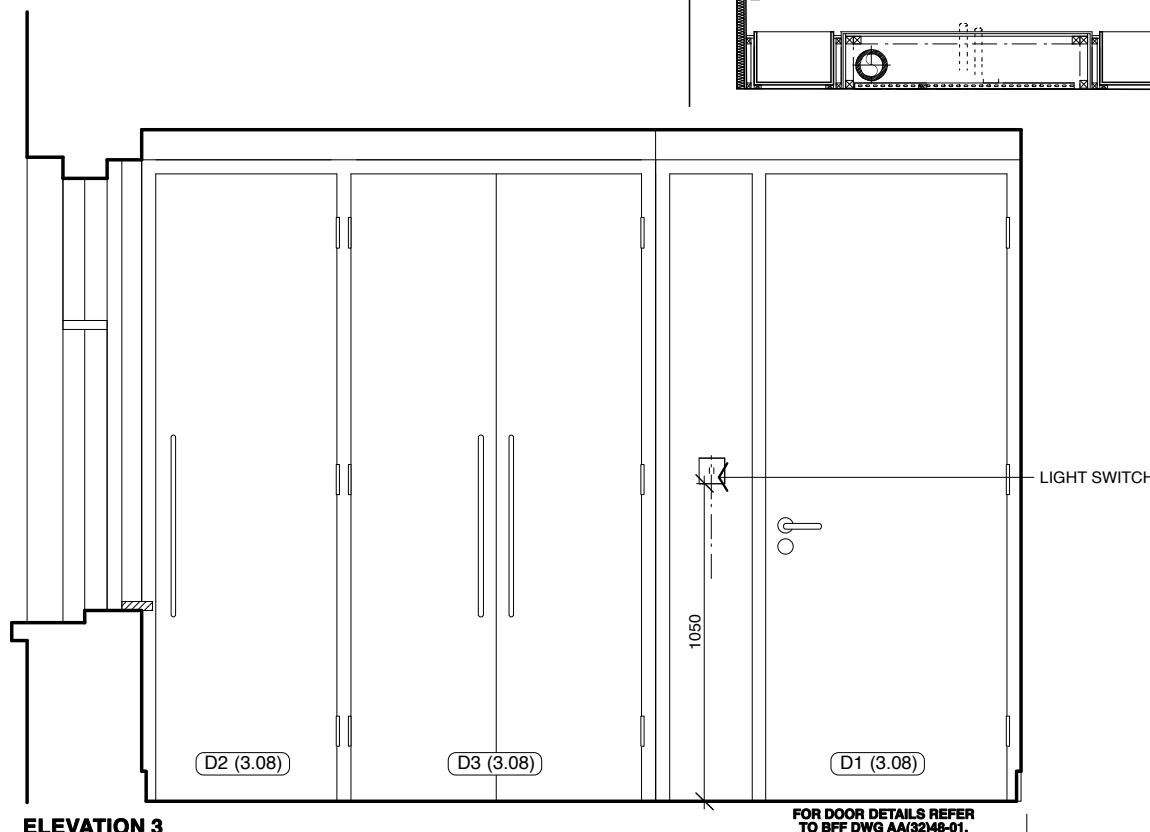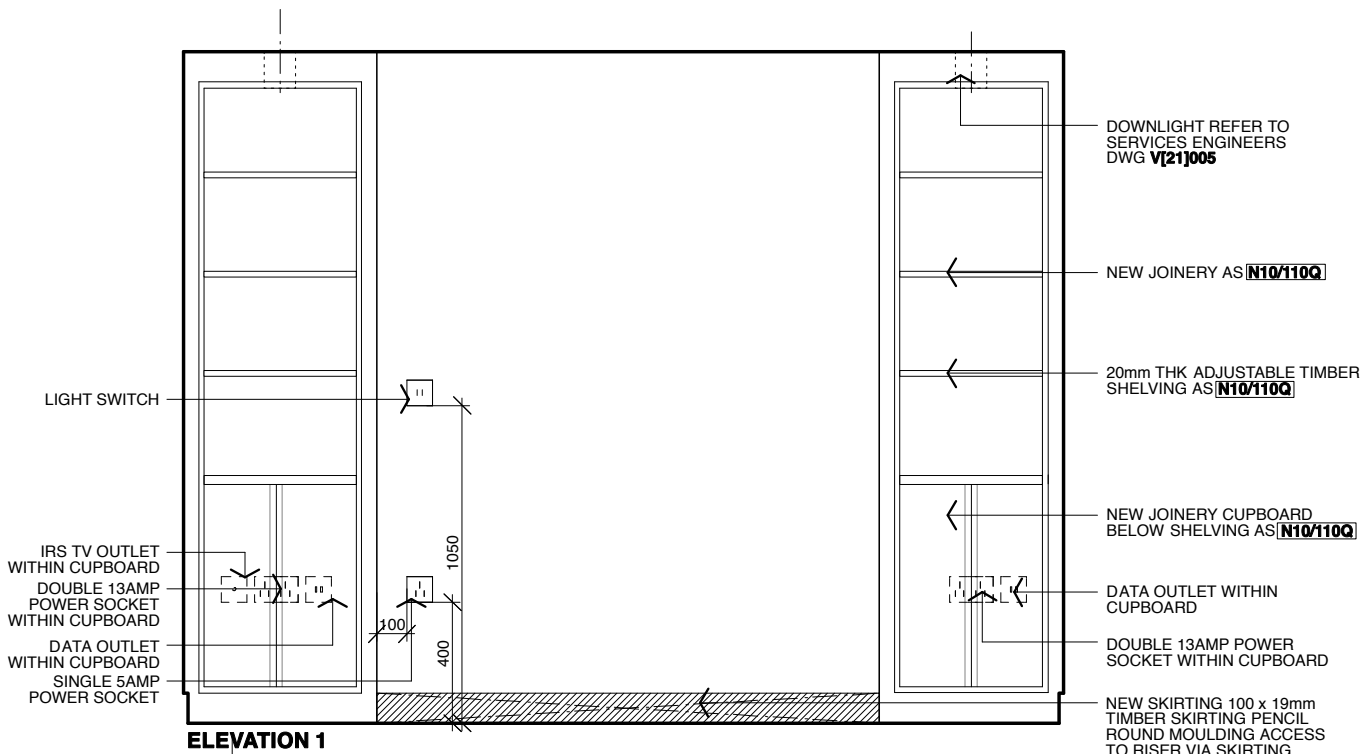

T2 ISSUED FOR TENDER FWD AJ 07.12.10
REV NO: REV DETAILS: BY: CHKD: DATE:

TENDER

DO NOT SCALE OFF THIS DRAWING

BURRELL . FOLEY . FISCHER . LLP

BURRELL FOLEY FISCHER ARCHITECTS & URBAN DESIGNERS
YORK CENTRAL 70-78 YORK WAY NI 9AG
TEL 020 7713 5333 FAX 020 7713 5444 E-MAIL mail@bff-architects.co.uk
WEB www.bff-architects.co.uk

JOB: 5 LINCOLN'S INN FIELDS

FOR: PRIVATE CLIENT

AT: 5 LINCOLN'S INN FIELDS

DRAWING TITLE: INTERNAL ELEVATIONS ROOM 3.08

DATE: 18.10.10	SCALE: 1:25@A3
DRAWN BY: SH	CHECKED BY: AJ
JOB NO: BFF/1019	DWG NO: AL(42)067.T2

THIS DRAWING IS BASED ON DIMENSIONAL SURVEY INFORMATION PROVIDED BY OTHERS. THE ARCHITECT CANNOT ACCEPT RESPONSIBILITY FOR THE ACCURACY OF THIS SURVEY INFORMATION.

THIS DRAWING SHOULD BE READ IN CONJUNCTION WITH ALL RELEVANT DRAWINGS, SPECIFICATIONS, SCHEDULES AND OTHER CONTRACT INFORMATION ISSUED BY THE ARCHITECT, STRUCTURAL ENGINEER, SERVICES ENGINEER AND ANY OTHER CONSULTANT EMPLOYED OR RETAINED BY THE EMPLOYER IN RESPECT OF THESE WORKS.

IN THE CASE OF NEW WORKS, ALL DIMENSIONS SHOWN ARE TO THE FACE OF MASONRY METAL OR TIMBER STUD FRAMING, OR THE CENTRE LINE OF STRUCTURAL STEEL MEMBERS, UNLESS NOTED OTHERWISE.

DO NOT SCALE FROM THIS DRAWING.

REPORT ANY DISCREPANCIES, CONFLICTS, ERRORS OR OMISSIONS TO THE CA AND SEEK DIRECTIONS BEFORE PROCEEDING.

CONFIRM ALL DIMENSIONS AND LEVELS ON SITE PRIOR TO COMMENCING WORK. IF IN DOUBT ASK!

THIS DRAWING REMAINS THE COPYRIGHT OF **BURRELL FOLEY FISCHER LLP**

—
 DENOTES NEW LENGTHS OF SKIRTING.

6 LINCOLN'S INN FIELDS


4 LINCOLN'S INN FIELDS

5 LINCOLN'S INN FIELDS

SKIRTINGS IN B.09 TO BE 65 x 15mm FLUSH PAINTED SQUARE EDGE SOFTWOOD AS P20/110A

SKIRTINGS IN B.13 TO BE 180 x 18mm APPLIED SQUARE EDGE SOFTWOOD AS P20/110B (HEIGHT TO MATCH RISER - TBC ON SITE) REFER TO AL(42)006

SKIRTINGS IN B.14 TO BE 100 x 15mm FLUSH SQUARE EDGE SOFTWOOD AS P20/110A

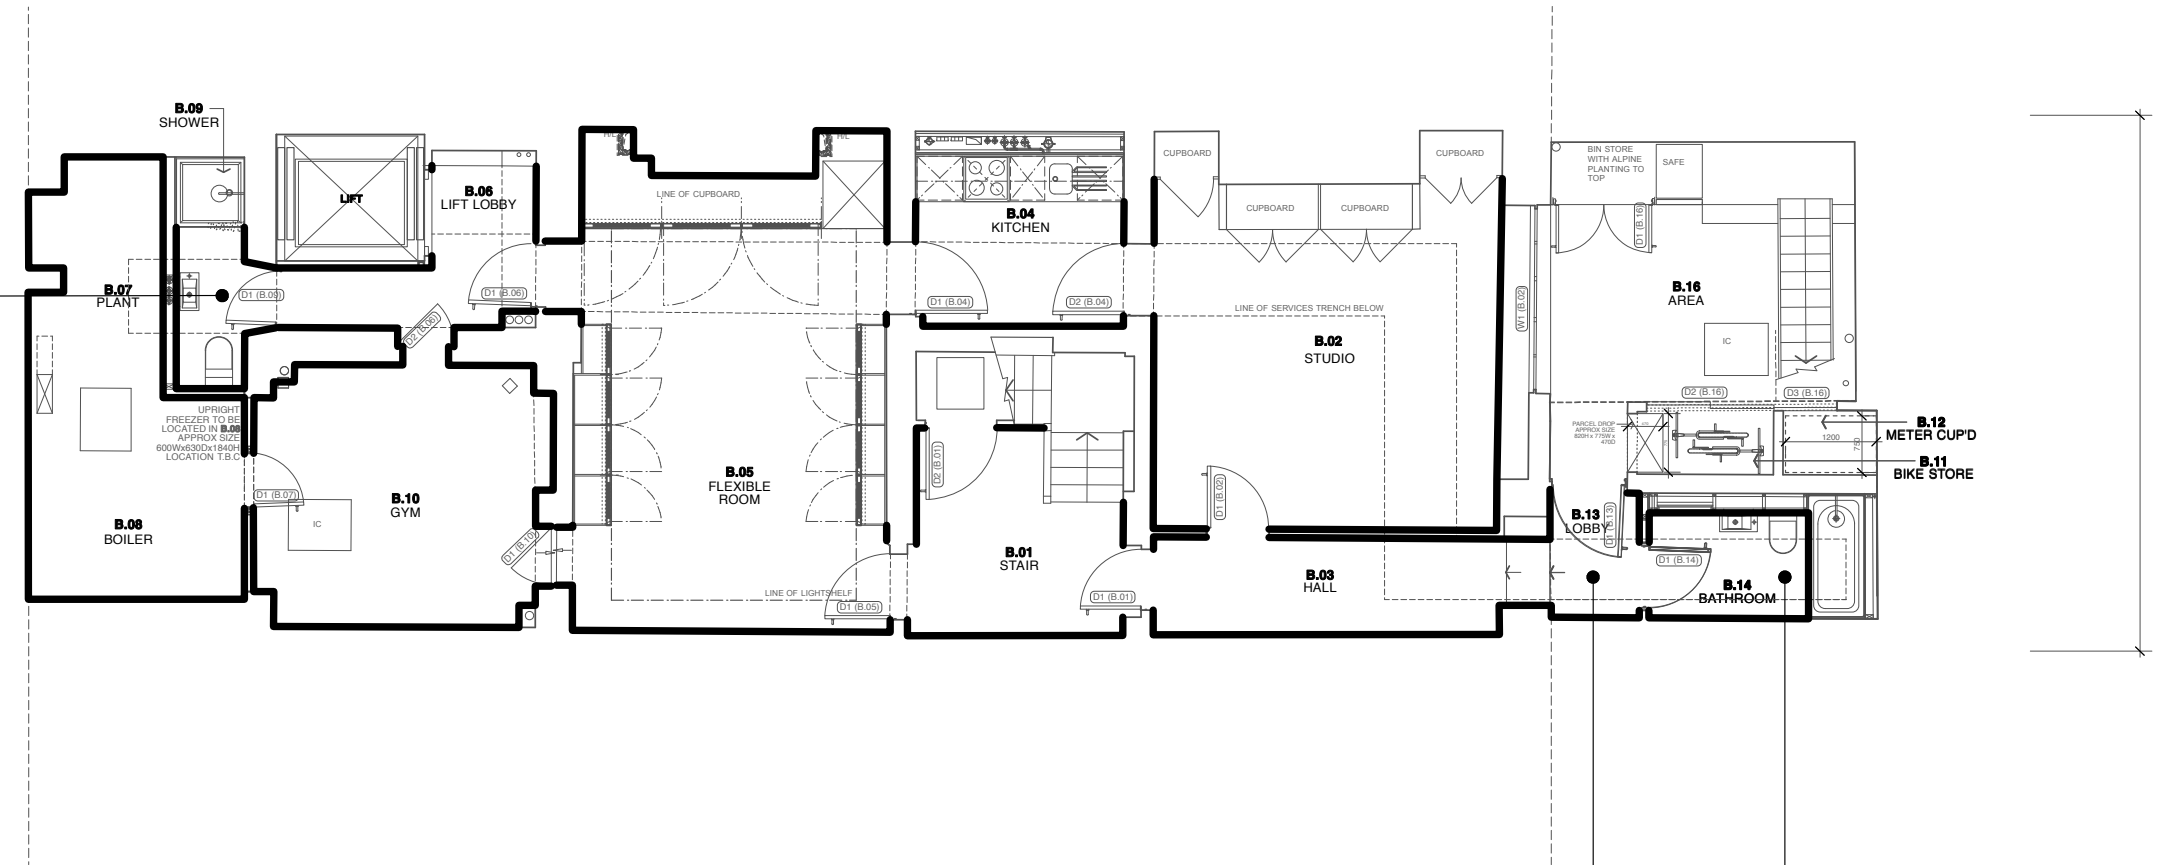

NOTES:
 SKIRTINGS IN BASEMENT GENERALLY 100 x 15mm APPLIED SQUARE EDGE SOFTWOOD AS P20/110B UNLESS NOTED OTHERWISE

T2 ISSUED FOR TENDER SR AJ 09.12.10
 REV NO: REV DETAILS: BY: CHKD: DATE:

TENDER
 DO NOT SCALE OFF THIS DRAWING

BURRELL . FOLEY . FISCHER . LLP
 BURRELL FOLEY FISCHER LLP ARCHITECTS & URBAN DESIGNERS
 YORK CENTRAL 70-78 YORK WAY N1 9AG
 TEL 020 7713 5333 FAX 020 7713 5444 E-MAIL mff@bfff-architects.co.uk
 WEB www.bfff-architects.co.uk

JOB: 5 LINCOLN'S INN FIELDS LONDON WC2

FOR: PRIVATE CLIENT

AT: 5 LINCOLN'S INN FIELDS LONDON WC2

DRAWING TITLE: BASEMENT PLAN SKIRTINGS

DATE:	09.12.10	SCALE:	1:100@A3 1:50@A1
DRAWN BY:	SR	CHECKED BY:	AJ
JOB NO.	BFF/1019	DWG NO.	AL(42)221.T2