



Existing Front Garden

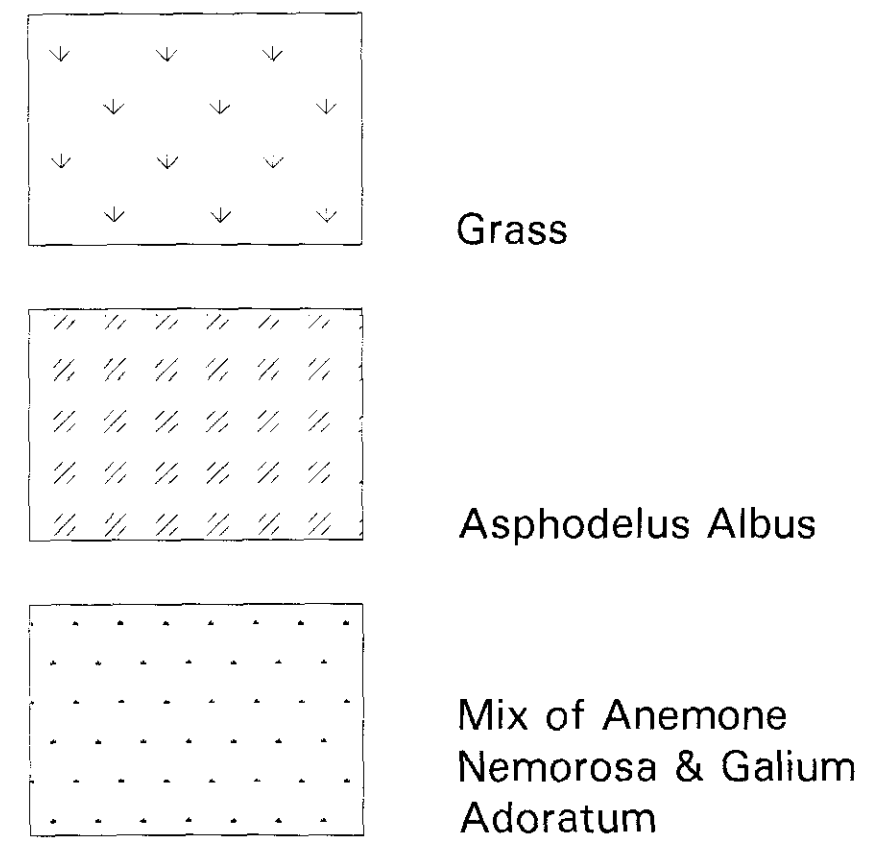

- Elder tree removed in accordance with 2010/6314/P
- Holly tree retained
- Oak tree removed in accordance with 2010/6314/P
- Existing steps relaid with York Stone paving
- Hatching indicates Marshalls Driveset Priors permeable block paving, colour Bracken

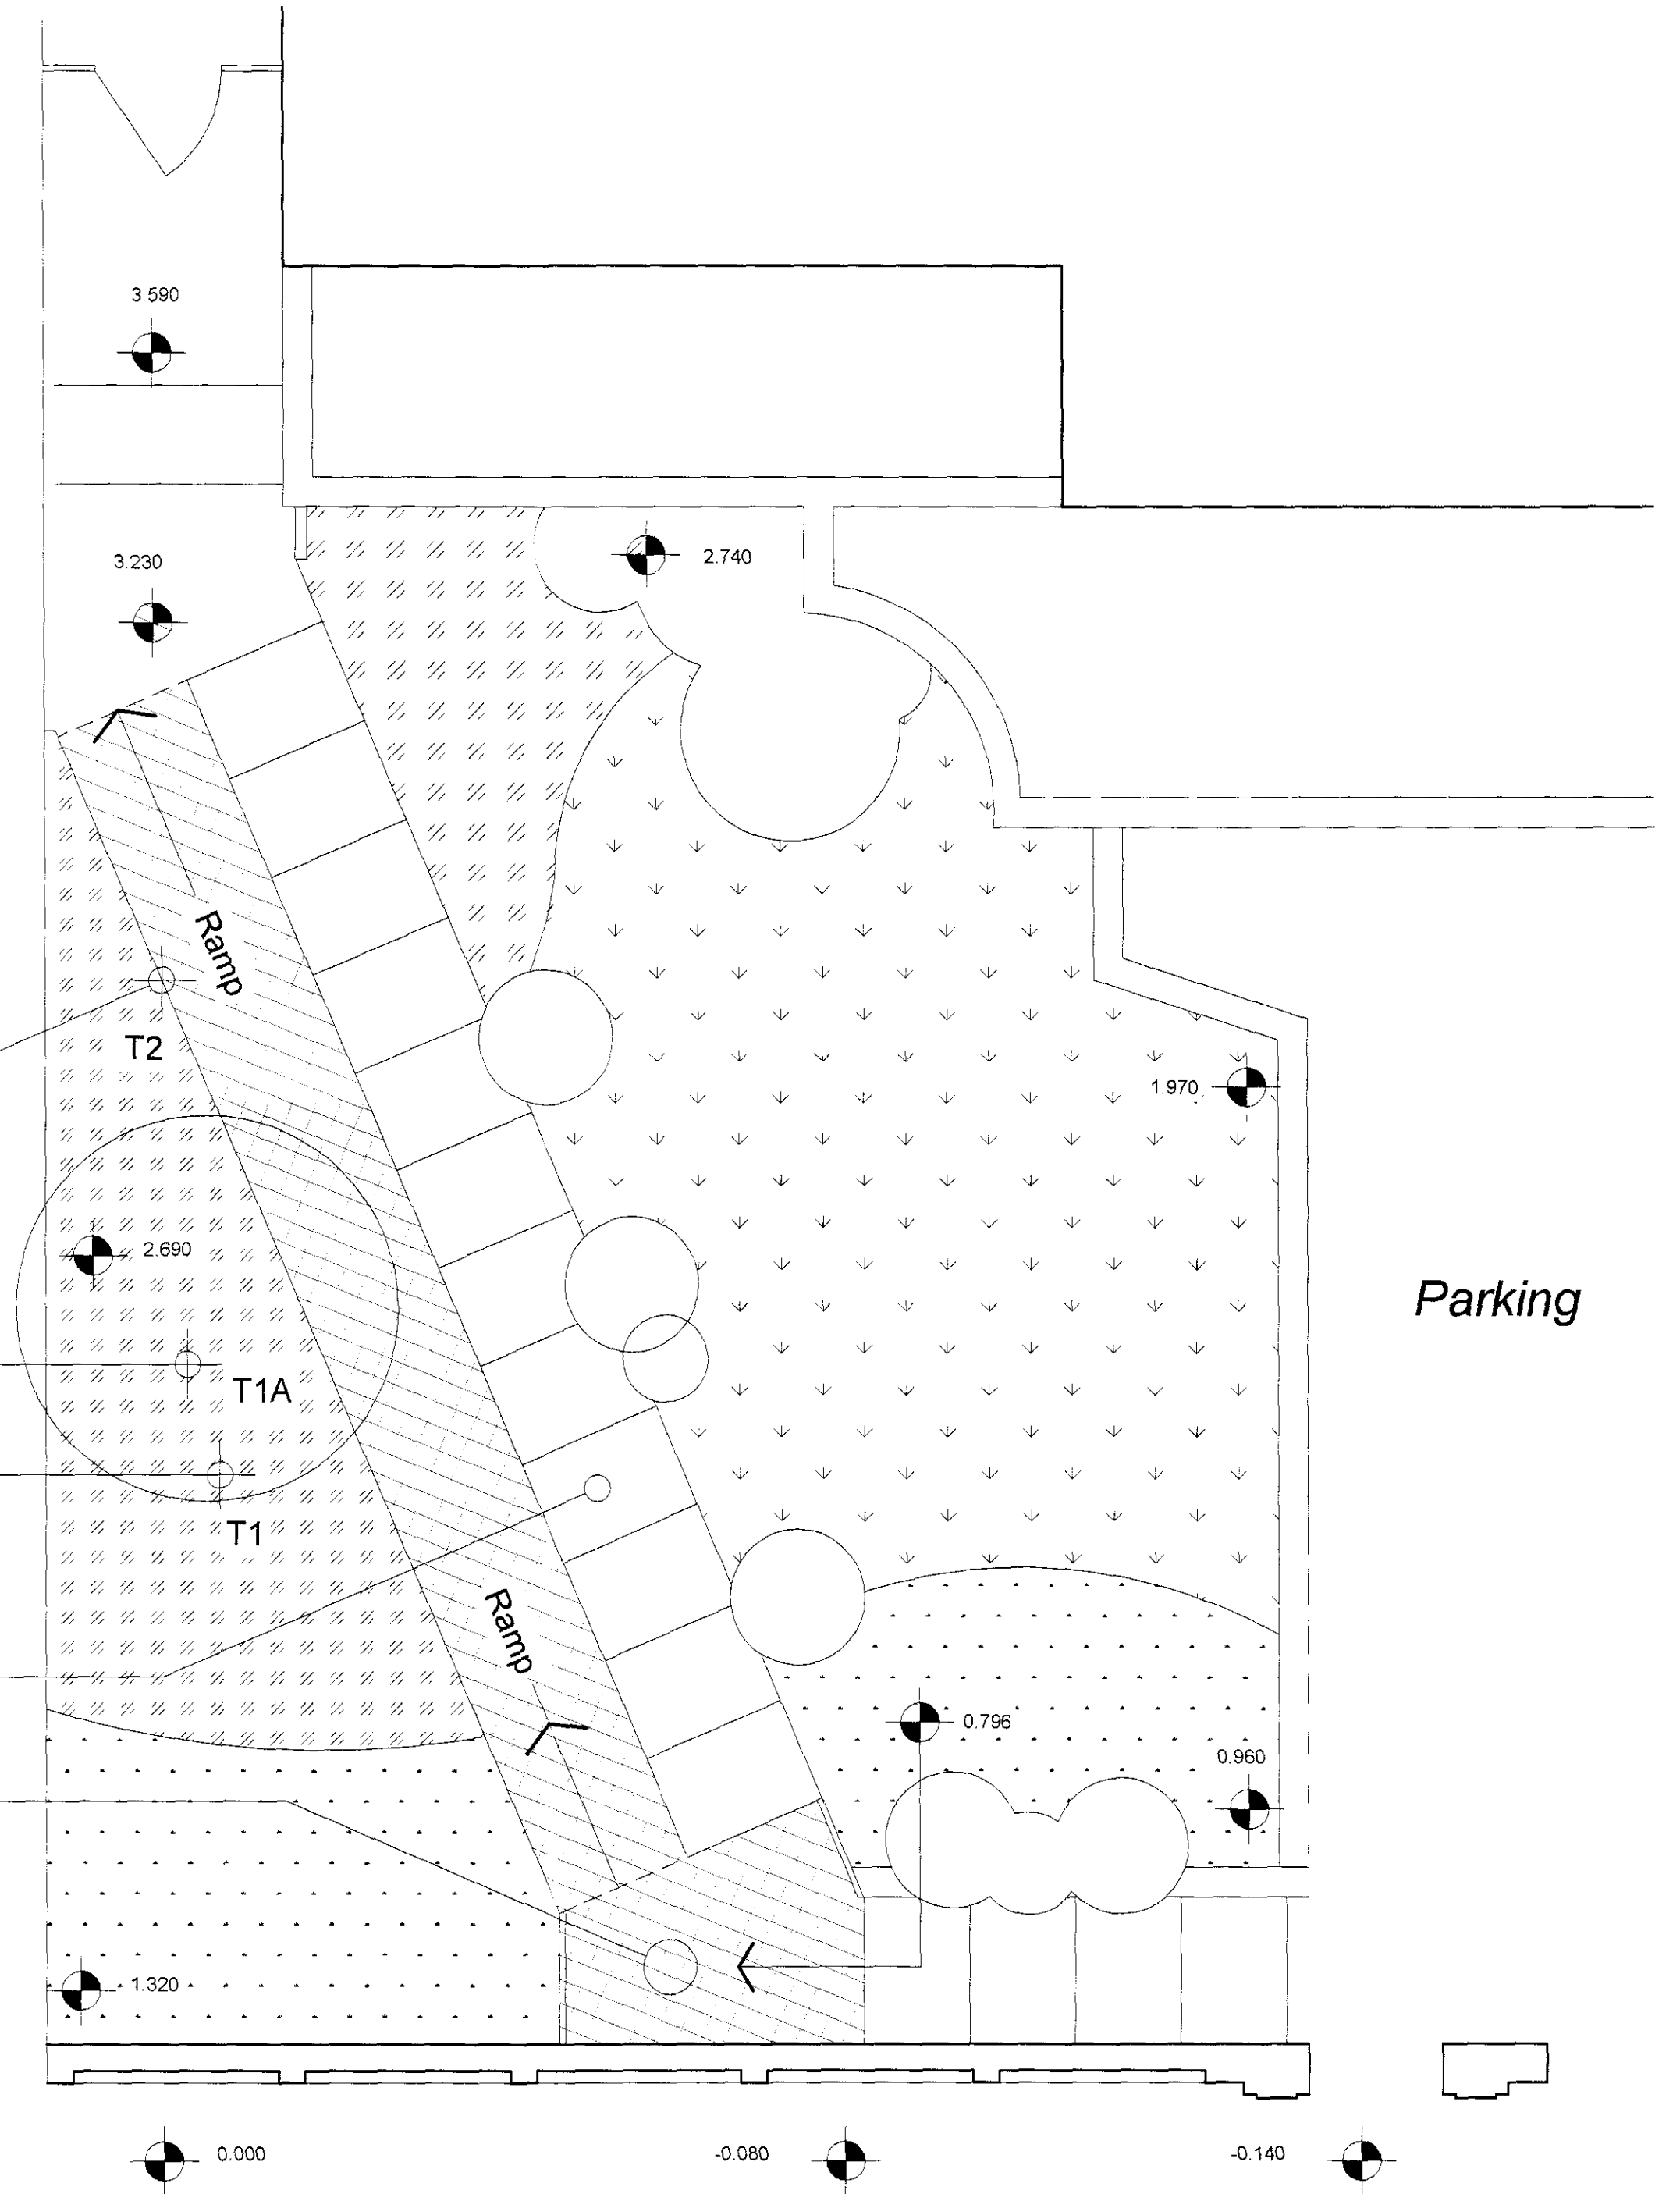

Proposed Front Garden

REVISIONS

Rev. No.	Description	Date
A		
B		
C		
D		
E		
F		

Hanoman Architecture and Design Ltd.

63 Chevening Road, London SE19 3 TD
Telephone: 020 8771 3443 Facsimile: 020 8771 1521
e-mail: info@hanoman.co.uk

Client:	Jonathan Crown	Date:	April 11	Dwg. No.:	LS/06
Project:	12 Lindfield Gardens NW3 6PU	Scale:	1:50@ A1	Revision:	
Drawing:	Existing & Proposed Front Garden Plan - retain layout				