


APPROVED

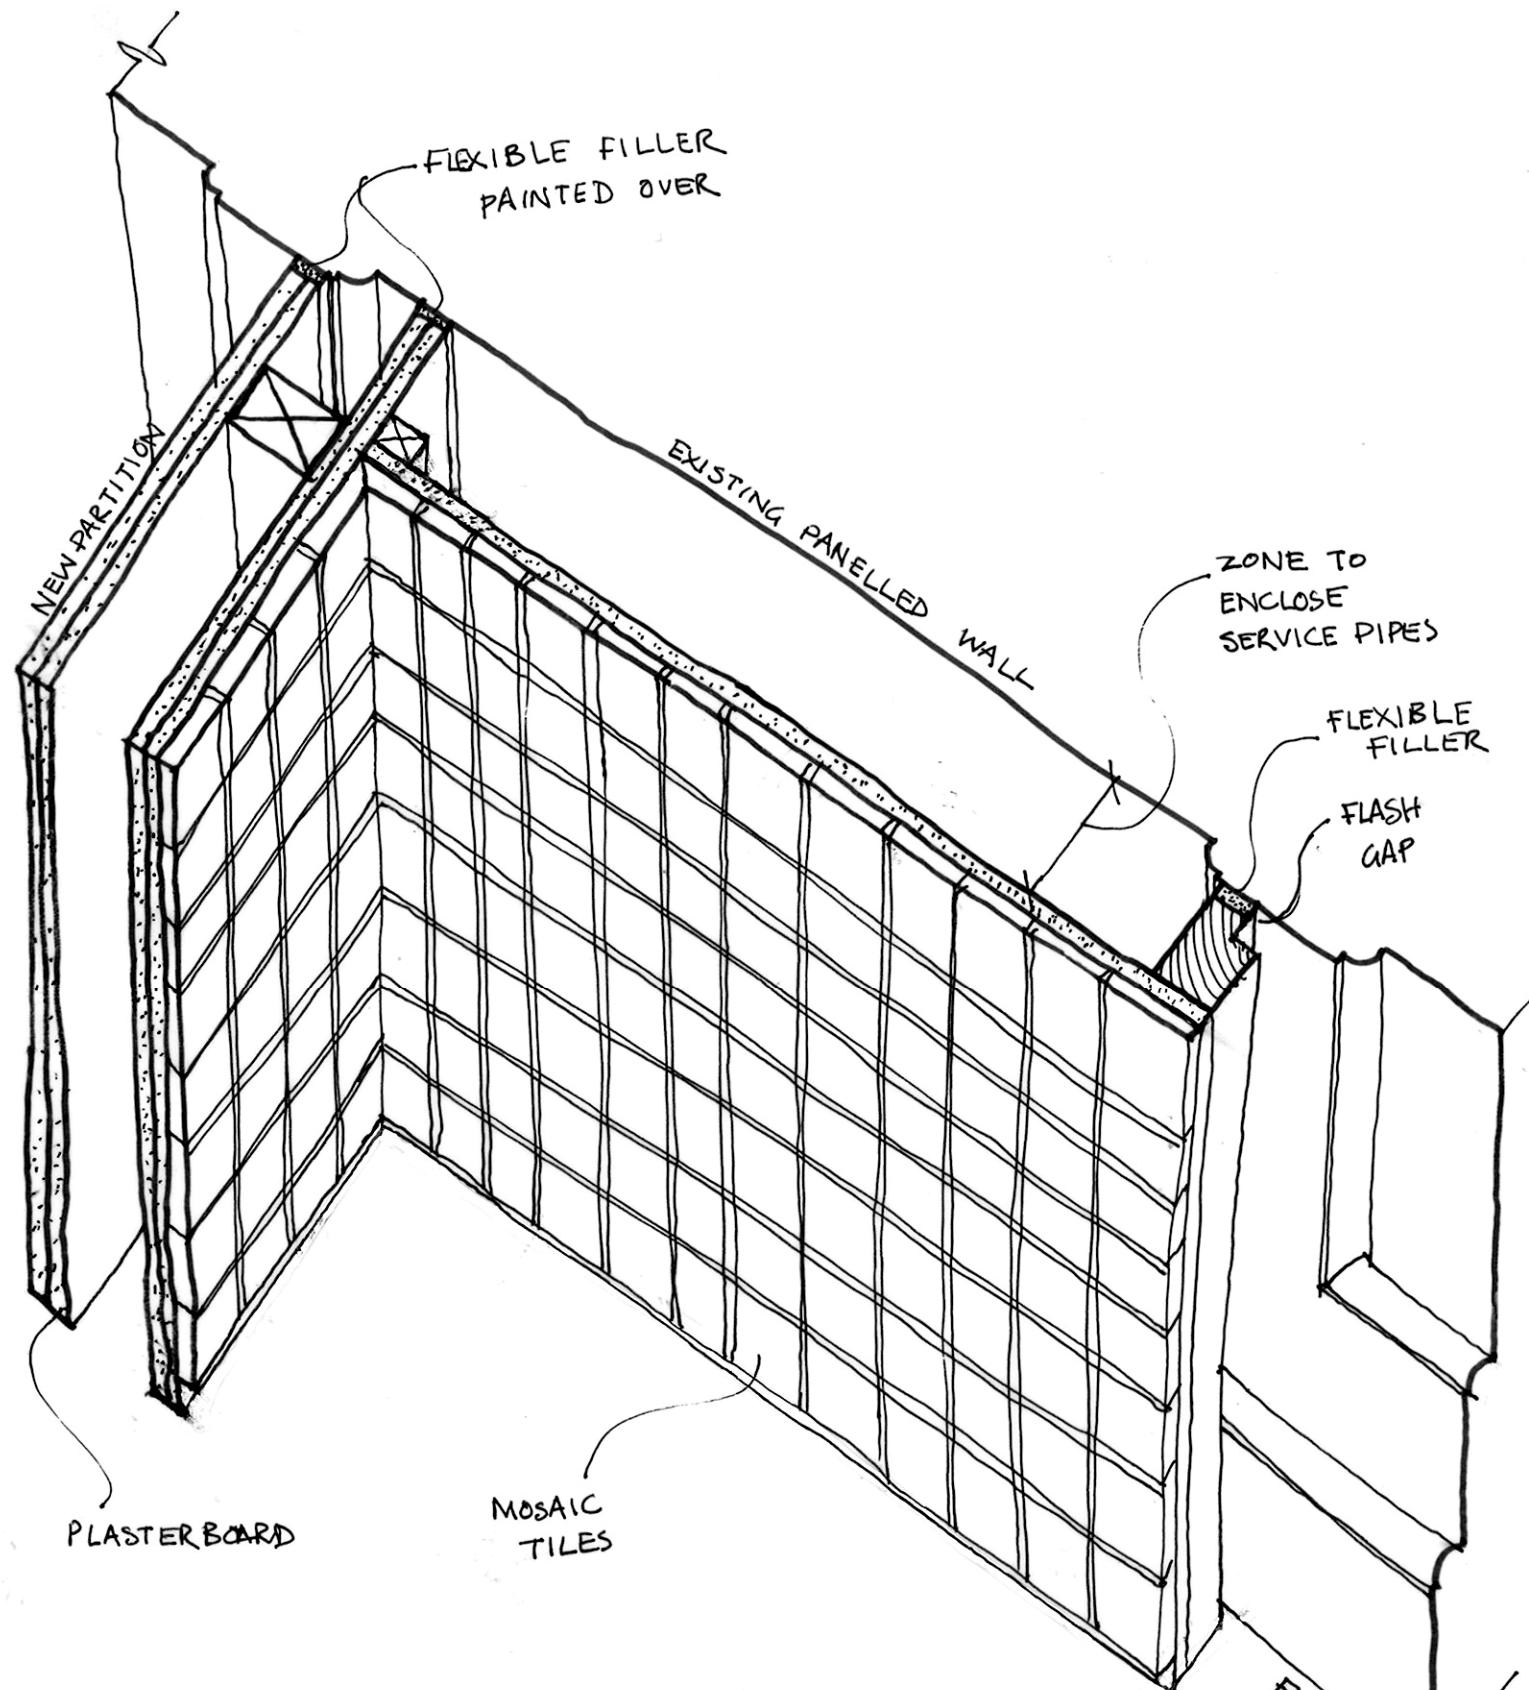


MEASURED SURVEY SHOWS ALL WALLS AS PERPENDICULAR BUT IN FACT THEY ARE NOT. CHECK ALL CRITICAL DIMENSIONS AND ANGLES ON SITE.

MBA, 1 Compton Road
Wimbledon, London SW19 7QA

Phone +44 (0) 20 8946 4141
Fax +44 (0) 20 8946 2299
Email mba@marcus-beale.co.uk

www.marcus-beale.co.uk

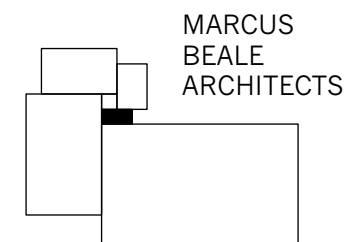

MARCUS
BEALE
ARCHITECTS

Revisions

11-12 GREAT JAMES STREET

PARTITION JUNCTION

Scale
1:5 @ A3

Date
Nov 2007

423/ 203