



NOTES:

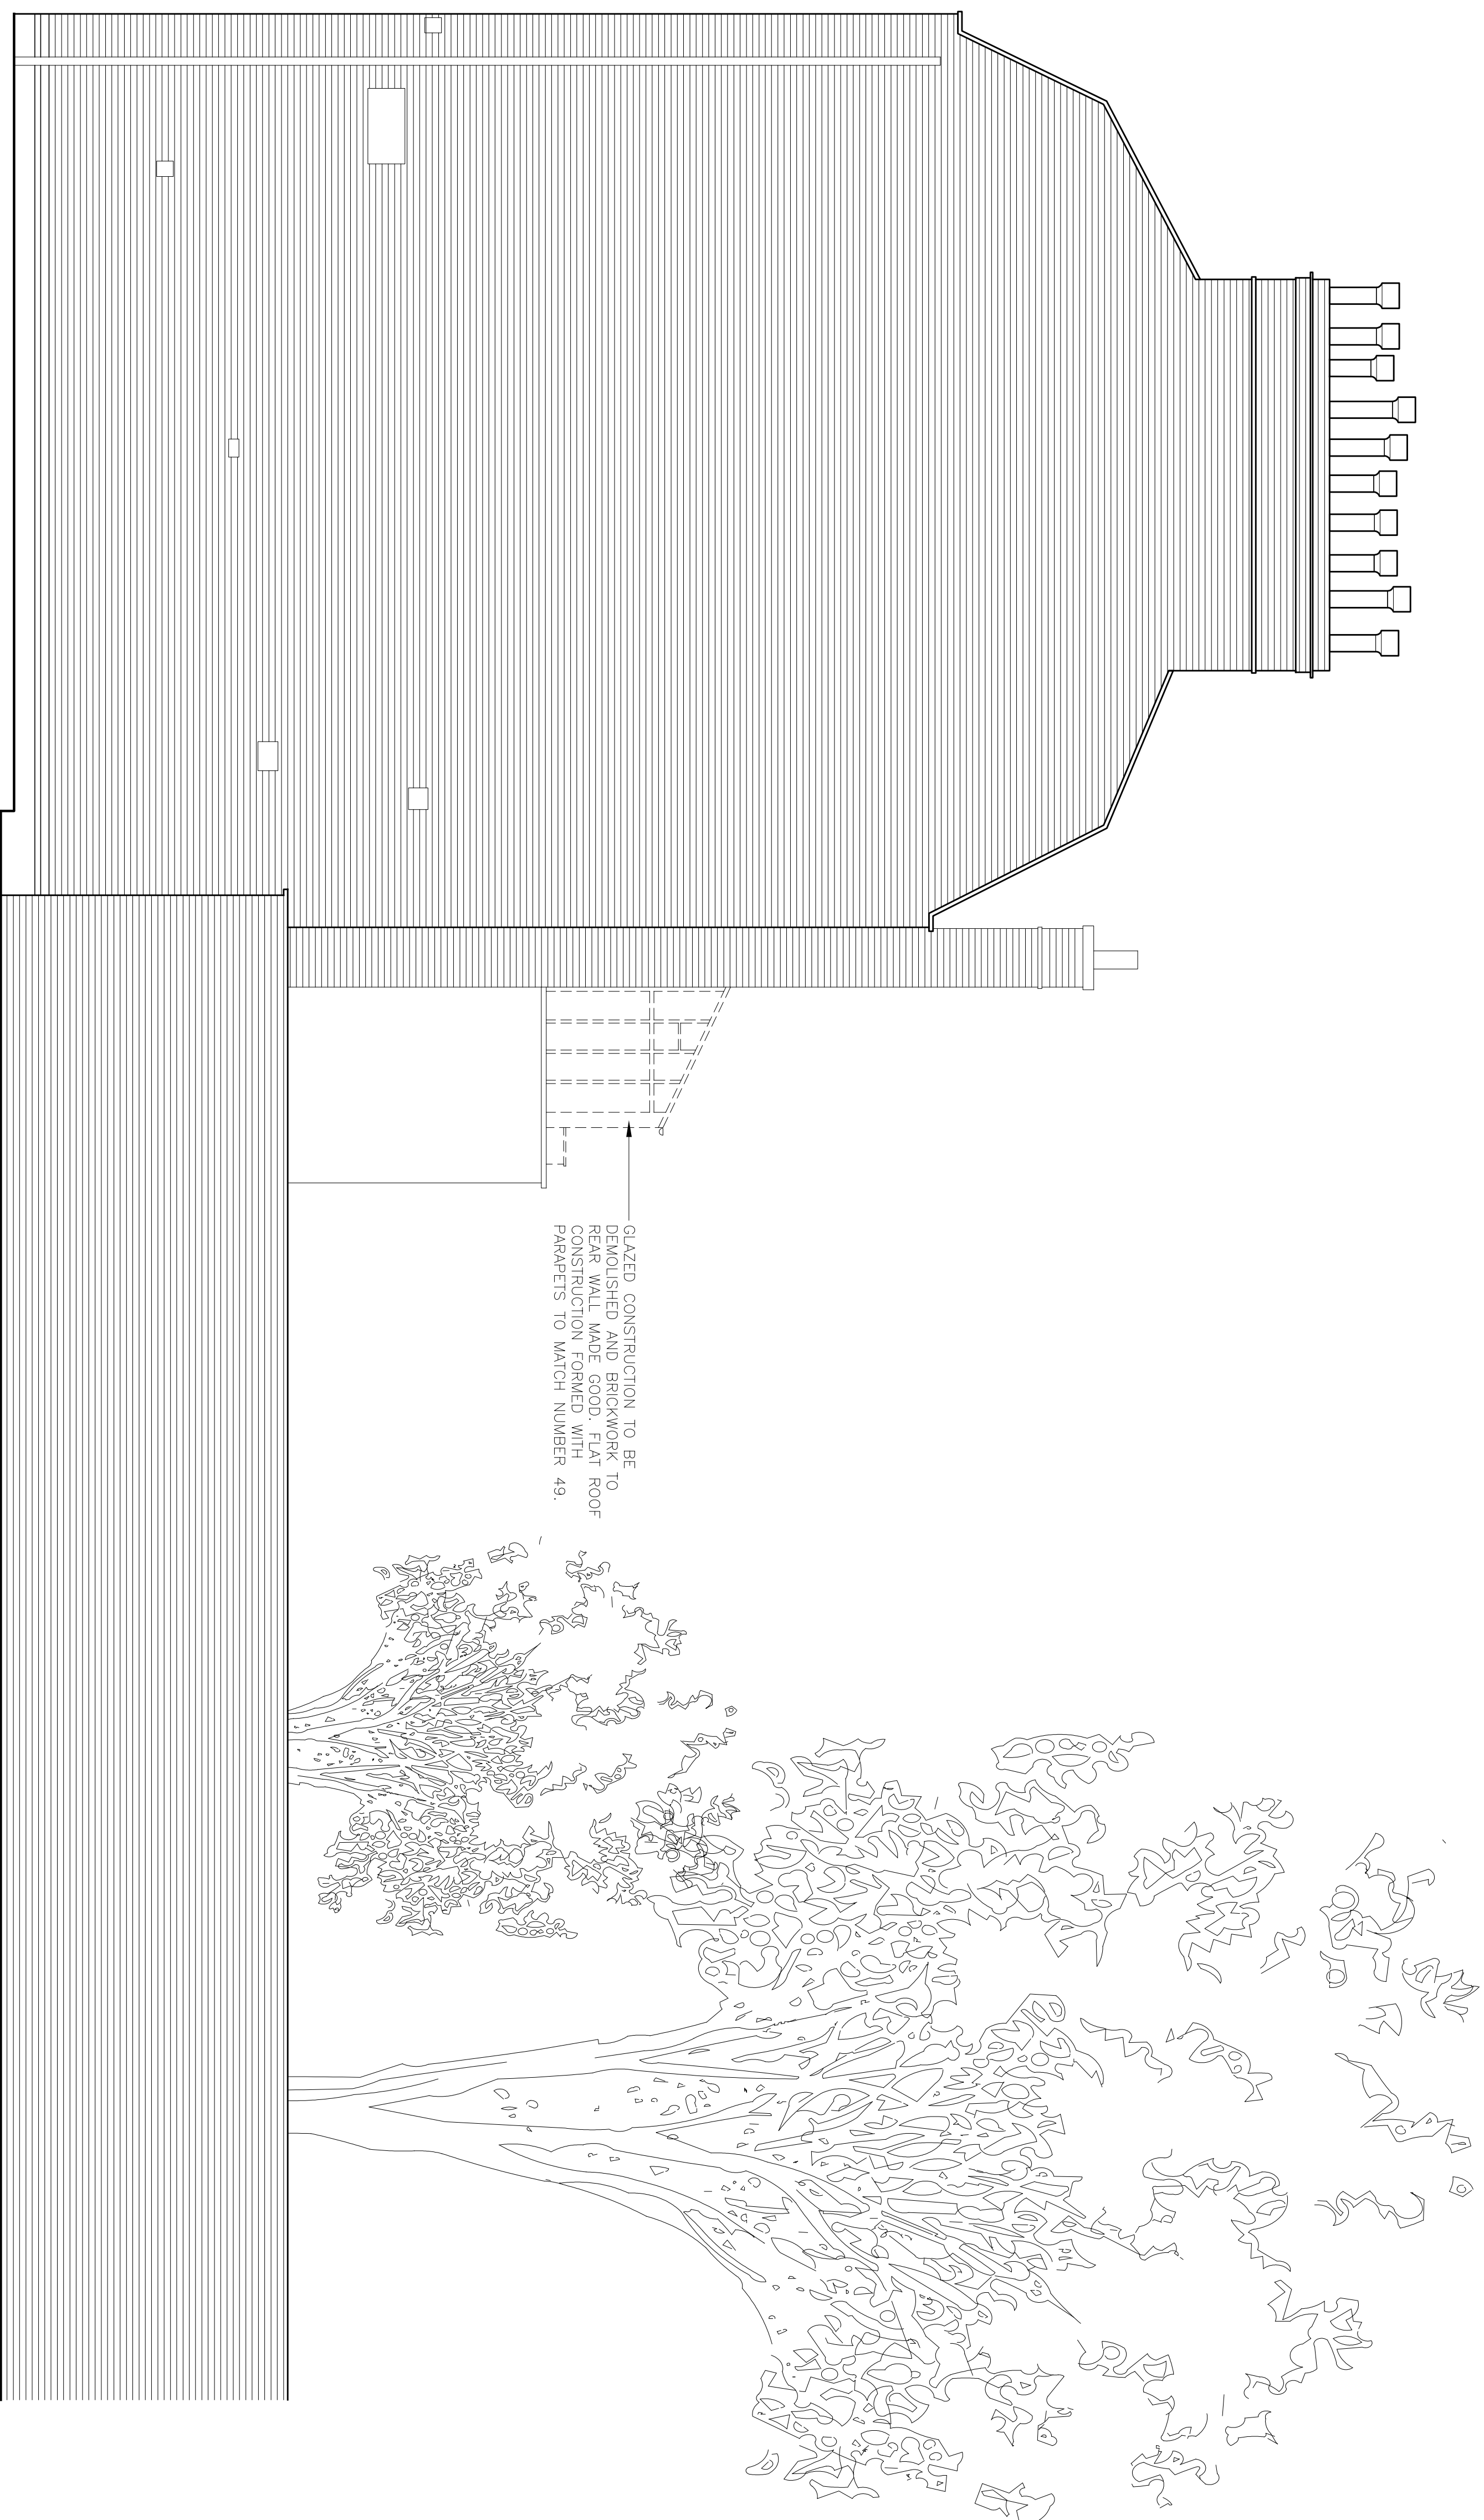

Cherries Street

SIDE ELEVATION AS PROPOSED

REV. A: DATE: REV

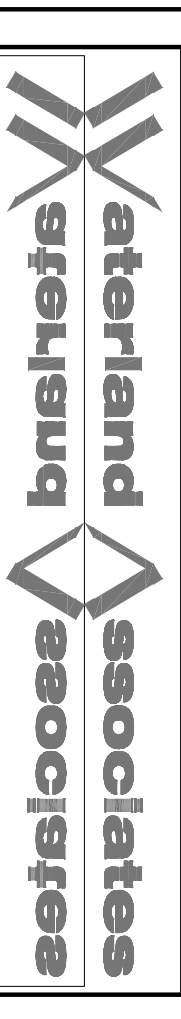

PROJECT 47 & 49 GOWER STREET, LONDON

DRAWING SIDE ELEVATION AS PROPOSED

SCALE 1:50 @A1

DATE DEC 10 WA

DRAWN BY 838 P/L E /02

NOTE: IF DRAWING PRINTED @ A3: SCALE TO BE: 1:100



WATERLAND HOUSE, WEST STREET, OUNDE, PE8 4EJ,
T-01832 270123, F-01832 270345, E-architect@waterland.co.uk
ARCHITECTS W W W. WATERLAND.CO.UK