


NETHERHALL GARDENS

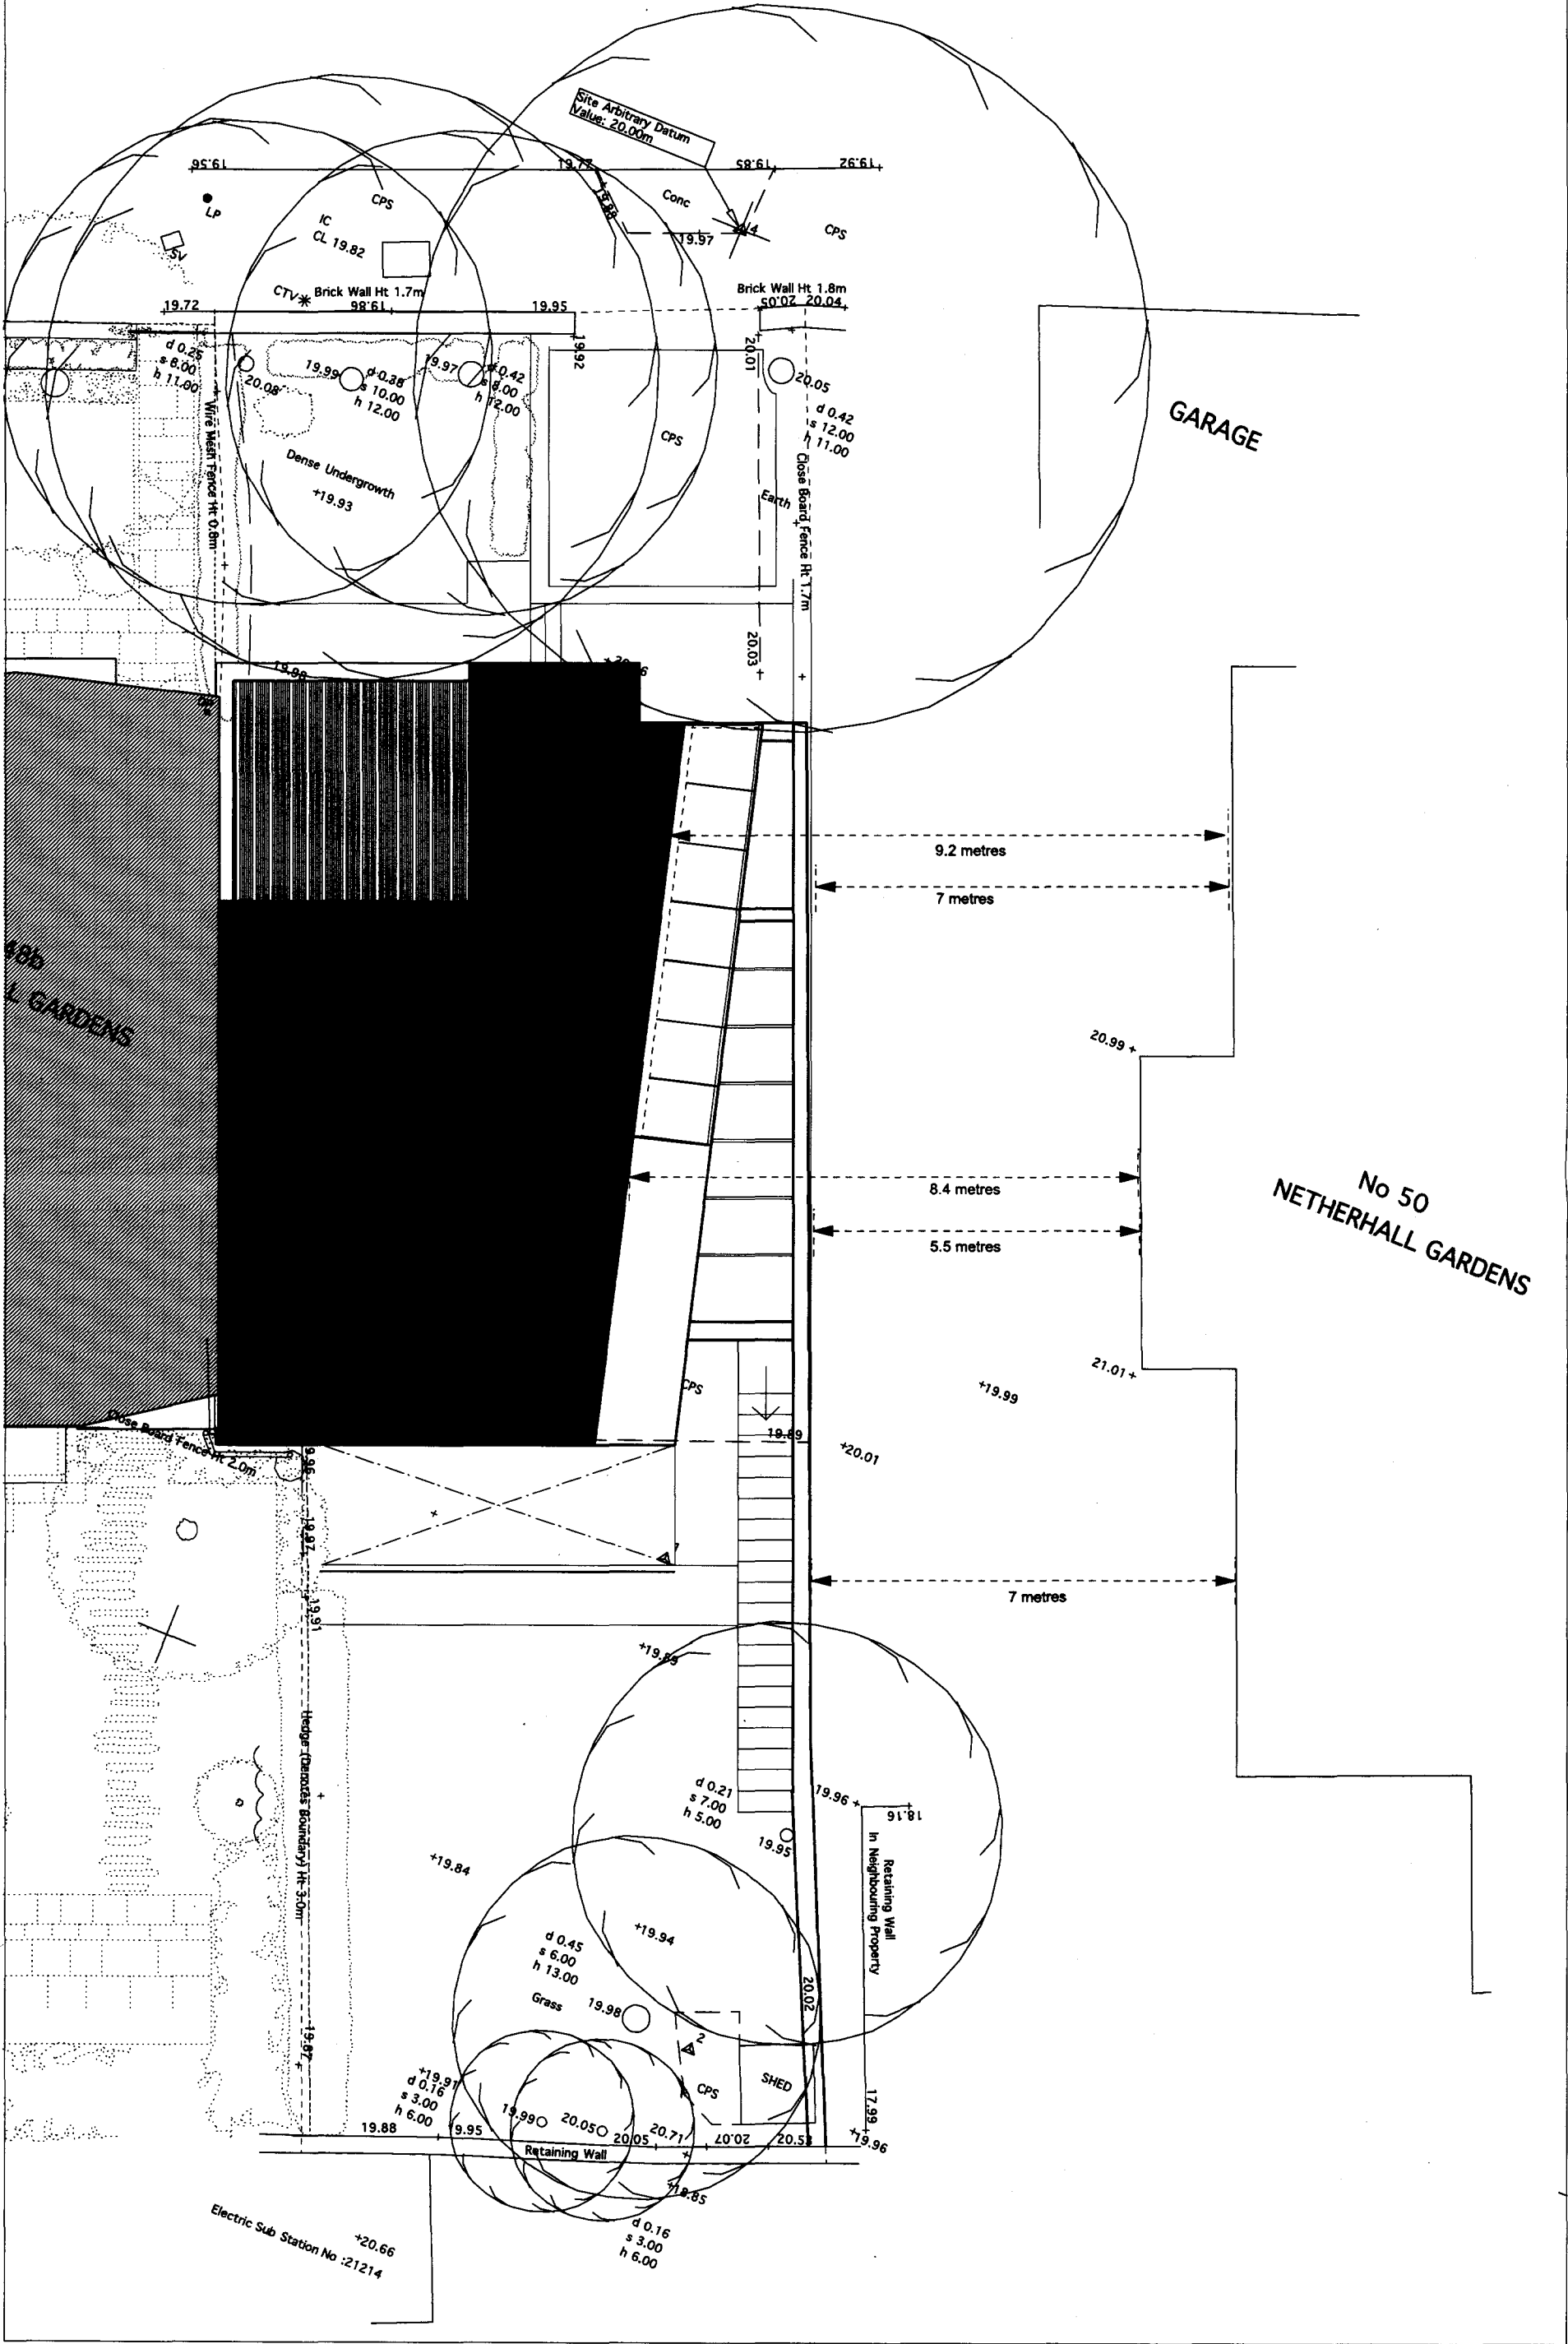

GARAGE

No 50
NETHERHALL GARDENS

Electric Sub Station No :21214