


31 Cumberland Terrace Mews 57 Cumberland Terrace

Lower Ground Floor - As Previously Existing

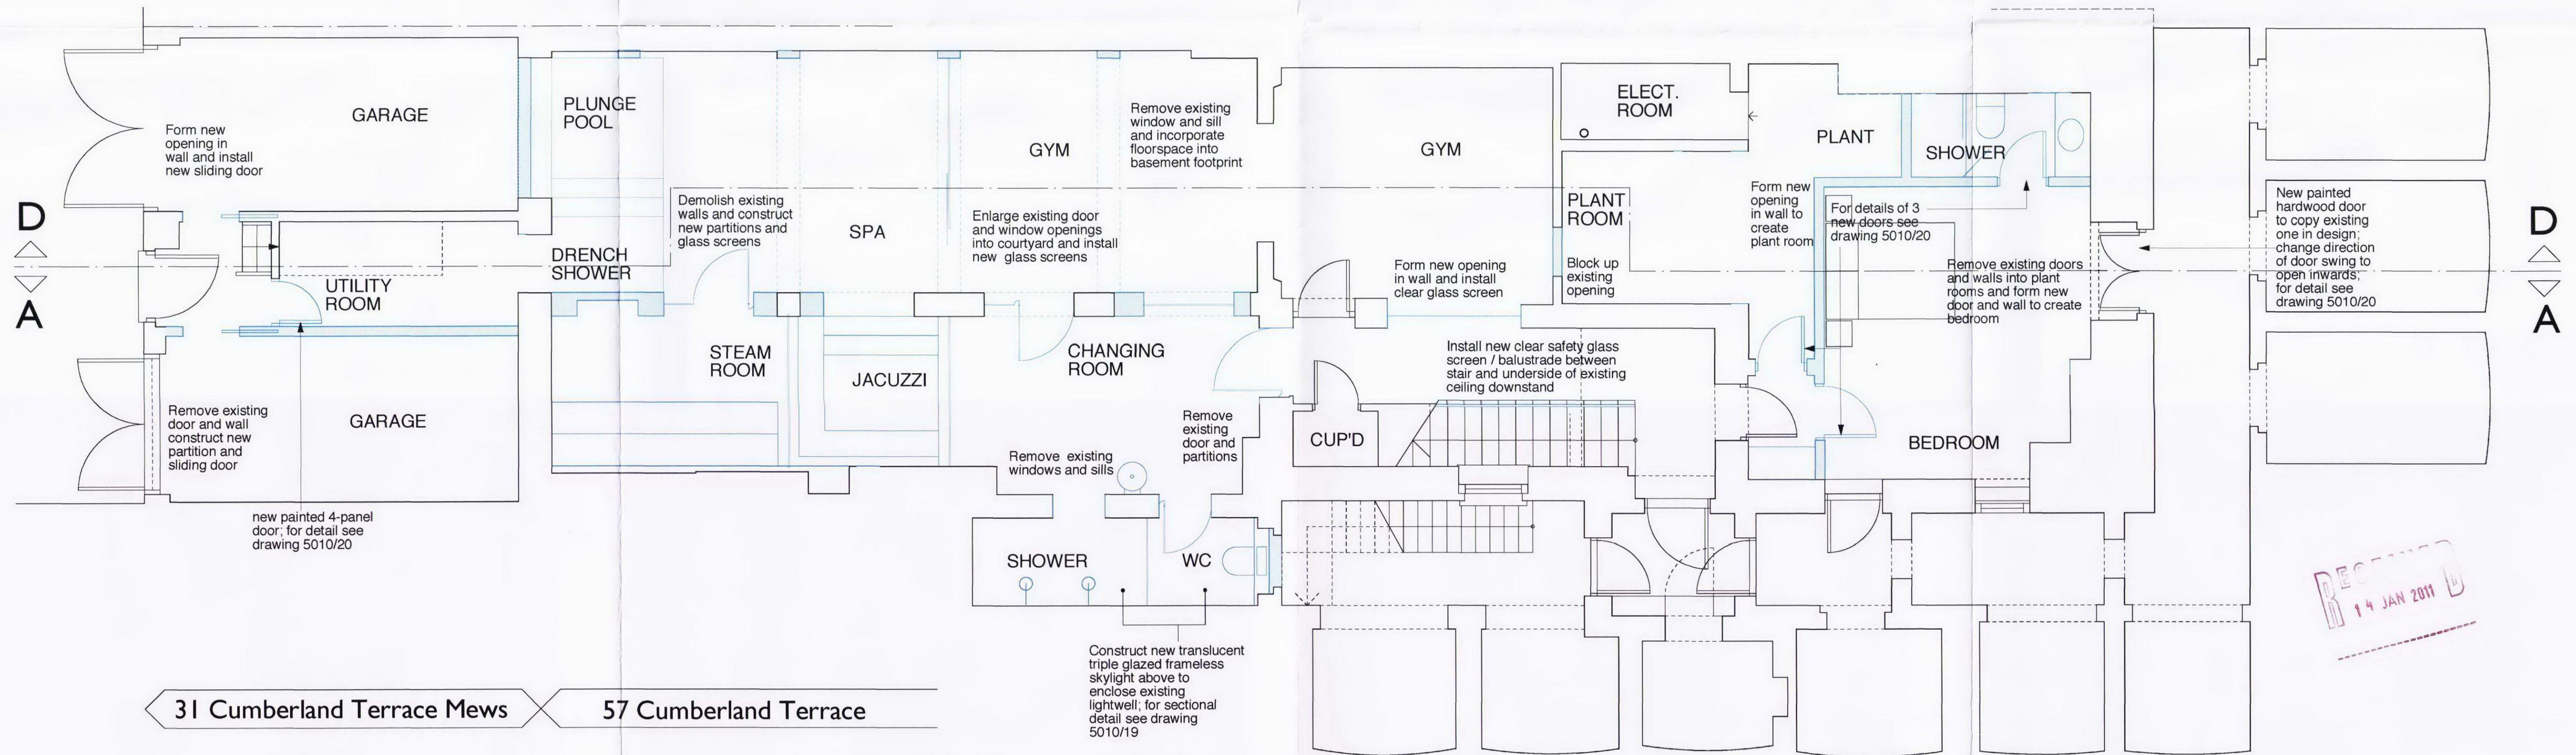

31 Cumberland Terrace Mews 57 Cumberland Terrace

Lower Ground Floor - As Approved - (2005/4583/P & 2005/4588/L)



Revisions:	Date:	January 2011	Drawing No: 5071/02	Project:	40 CODA Centre 189 Munster Road London SW6 6AW t: +442073845590 f: +442073869454 www.studiodar.co.uk e: office@studiodar.co.uk		
	Scale:	1:50				Drawing Title:	57 CUMBERLAND TERRACE LONDON NW1 4HJ
	Drawn by:	AB					

RECEIVED
14 JAN 2011