
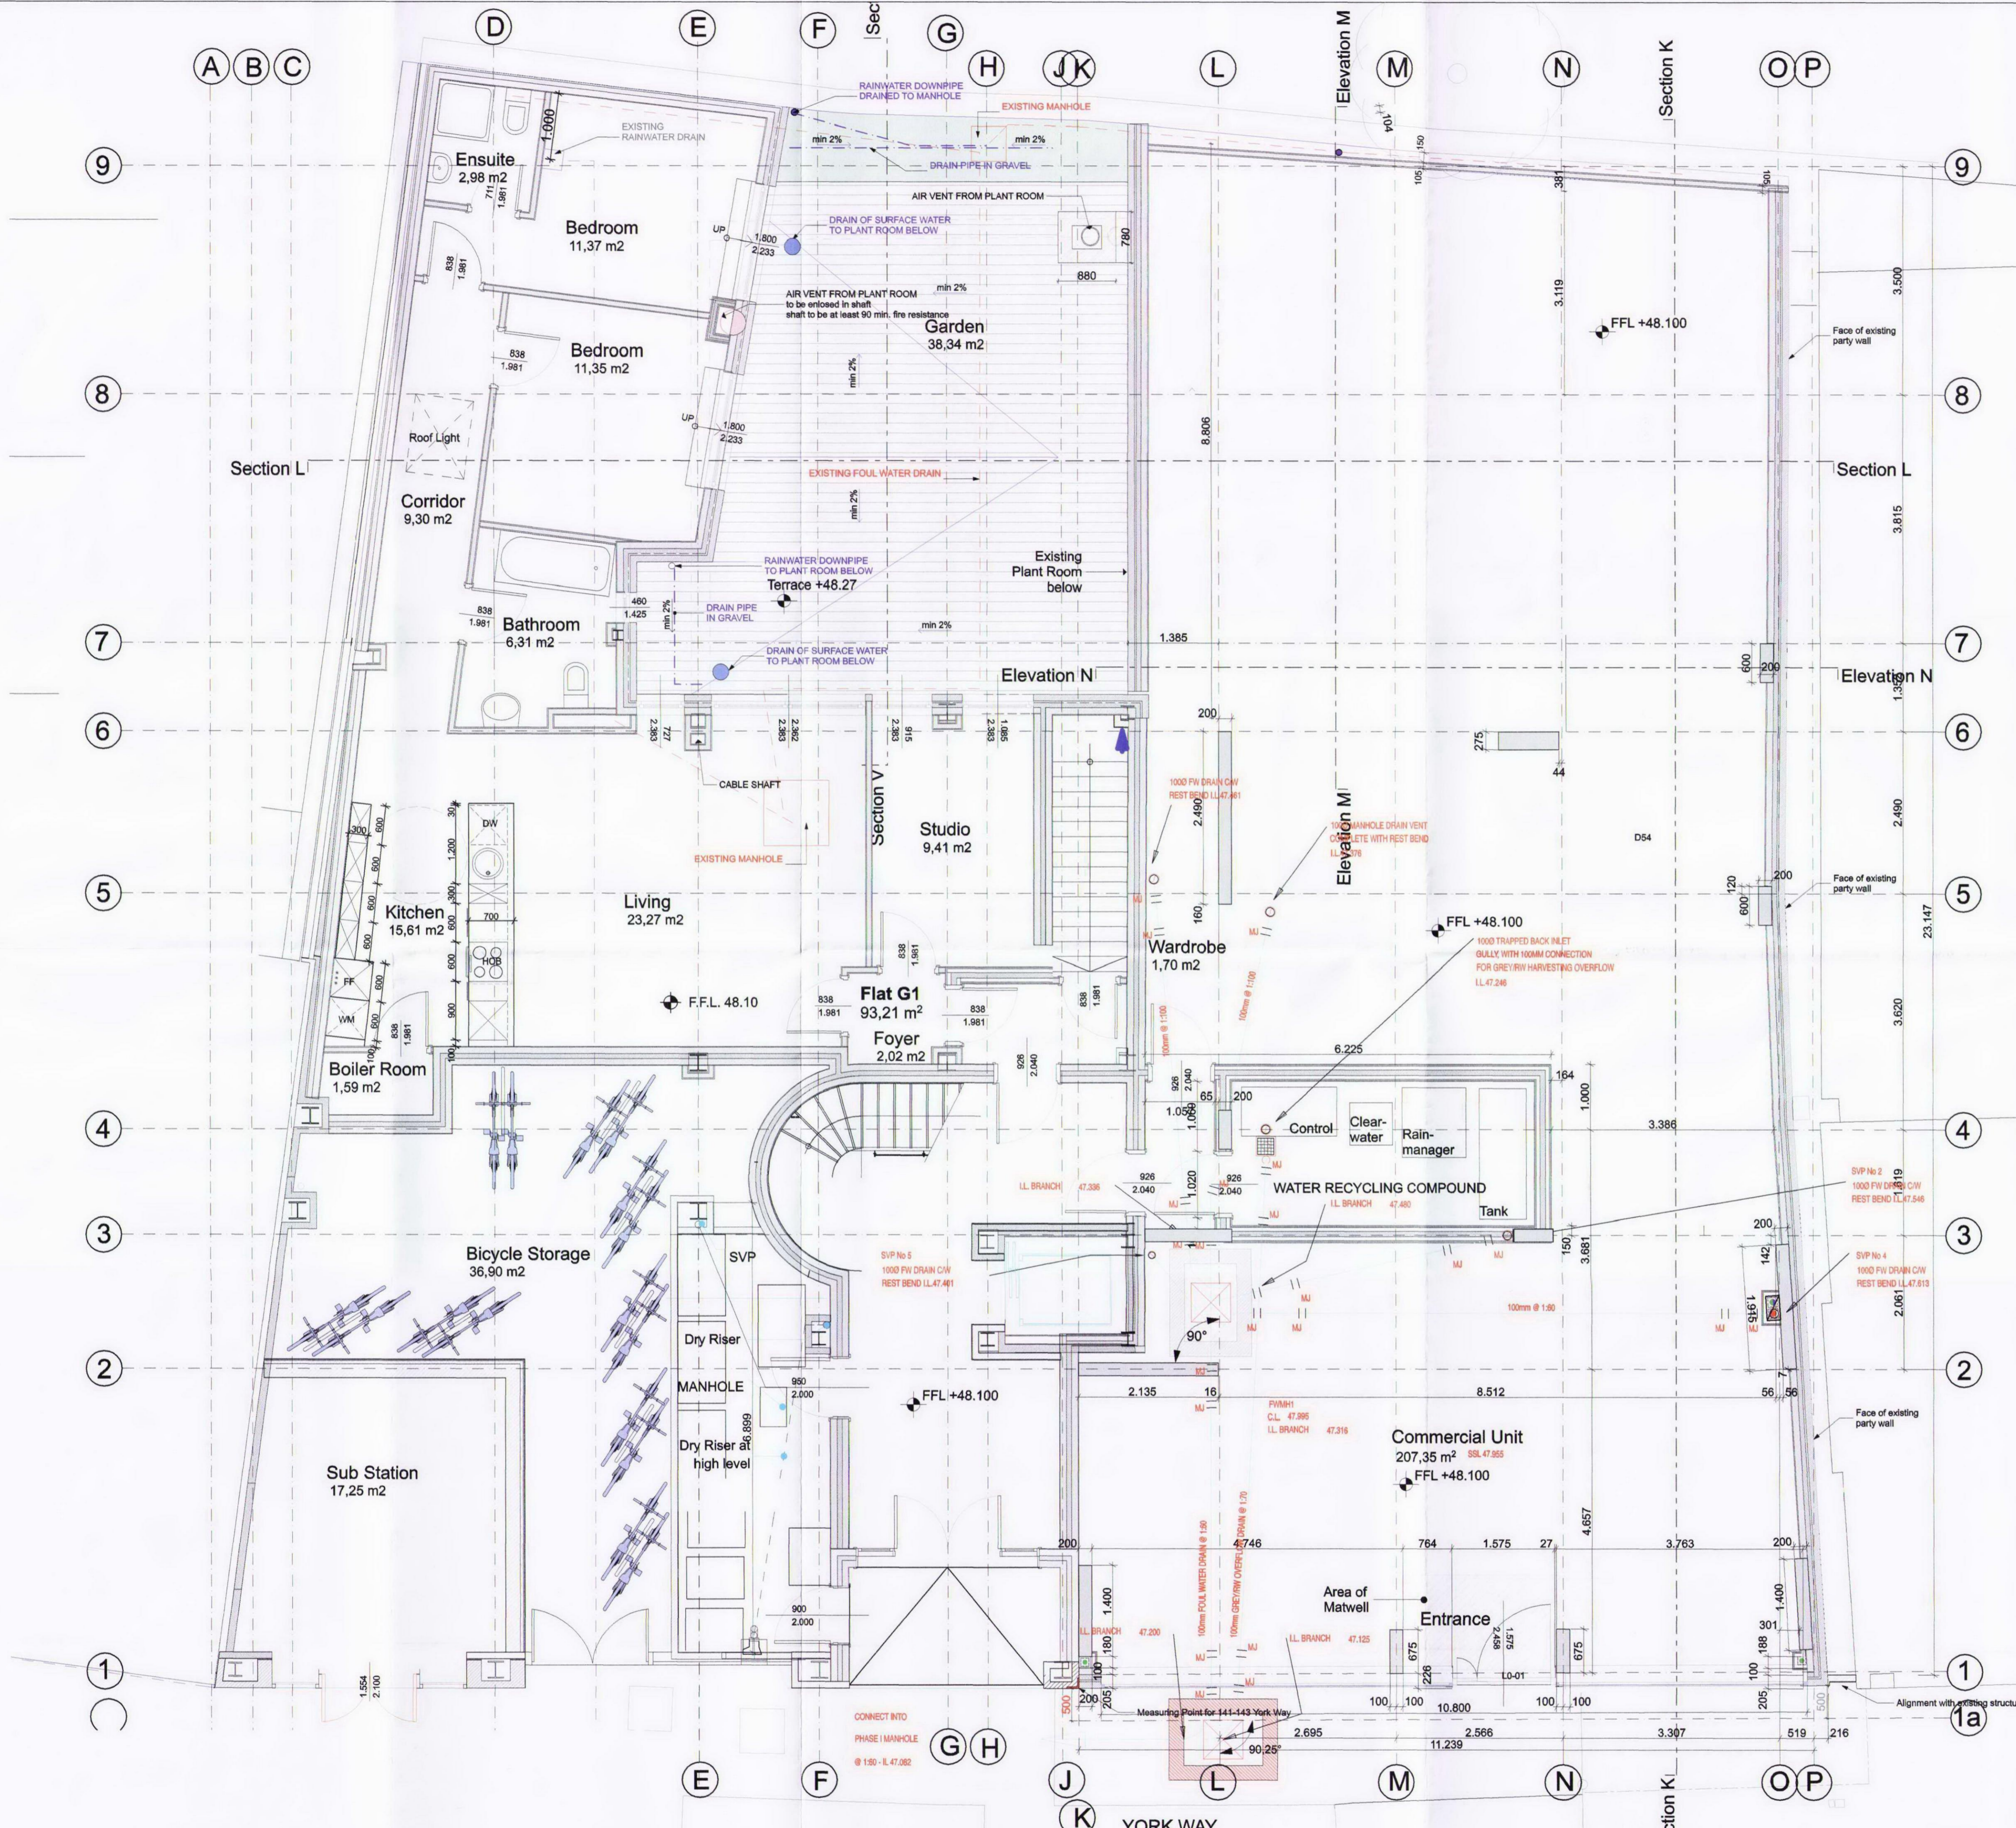


This drawing is to be read in conjunction with all other related drawings. Do not scale from this drawing. All dimensions must be checked and verified on site before commencing any work or producing shop drawings. The originator must be notified of any discrepancies. This drawing is copyright and remains the property of SPURWREN

Key Plan 141-143 York Way

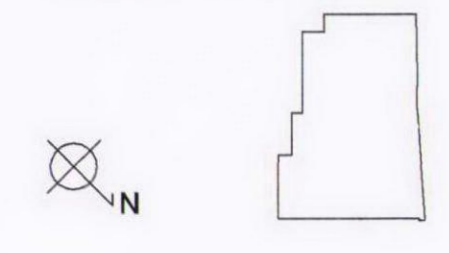

Ground Floor Layout Scale 1:50

|   |   |
|---|---|
| Job Title   | <b>York Way</b><br>Residential Development<br>141-143 York Way, London N7 9LG |
| Drawing Status  | <b>Application for Removal of Condition No. 6</b><br>Reference 2007/1392/P    |
| Client  | <b>Chelland Properties</b><br>Aldem Park<br>West Dulwich<br>London SE21 8SSF  |
| Drawing Name  | Ground Floor Layout   |
| Drawn by: ES  | Date drawn: December 2010   |
| Checked by: FE  | Date issued: December 2010  |
| Drawing Scale   | 1:50 @ A1   |
| Project No / Dwg No   | Revision  |
| 0604/   | 1109  |
| <b>SPUR Architects</b><br>102 Belize Lane, London NW3 5BB<br>Tel.: 203 384 55 87<br>office@spur.co.uk | <b>RIBA</b><br>Chartered Practice   |