

SECTION B - B LOOKING WEST



DO NOT SCALE

REVISIONS


PROJECT 38 SAVERNAKE ROAD
LONDON NW3

TITLE
SECTION B - B LOOKING WEST
AS PROPOSED

SCALE DRAWN DATE
1:50 at A2 NF 11/10

DALE LOTH ARCHITECTS
1 CLIFF ROAD LONDON NW1 9AJ
TEL 020 7485 4003 FAX 020 7284 4490

227: P/09

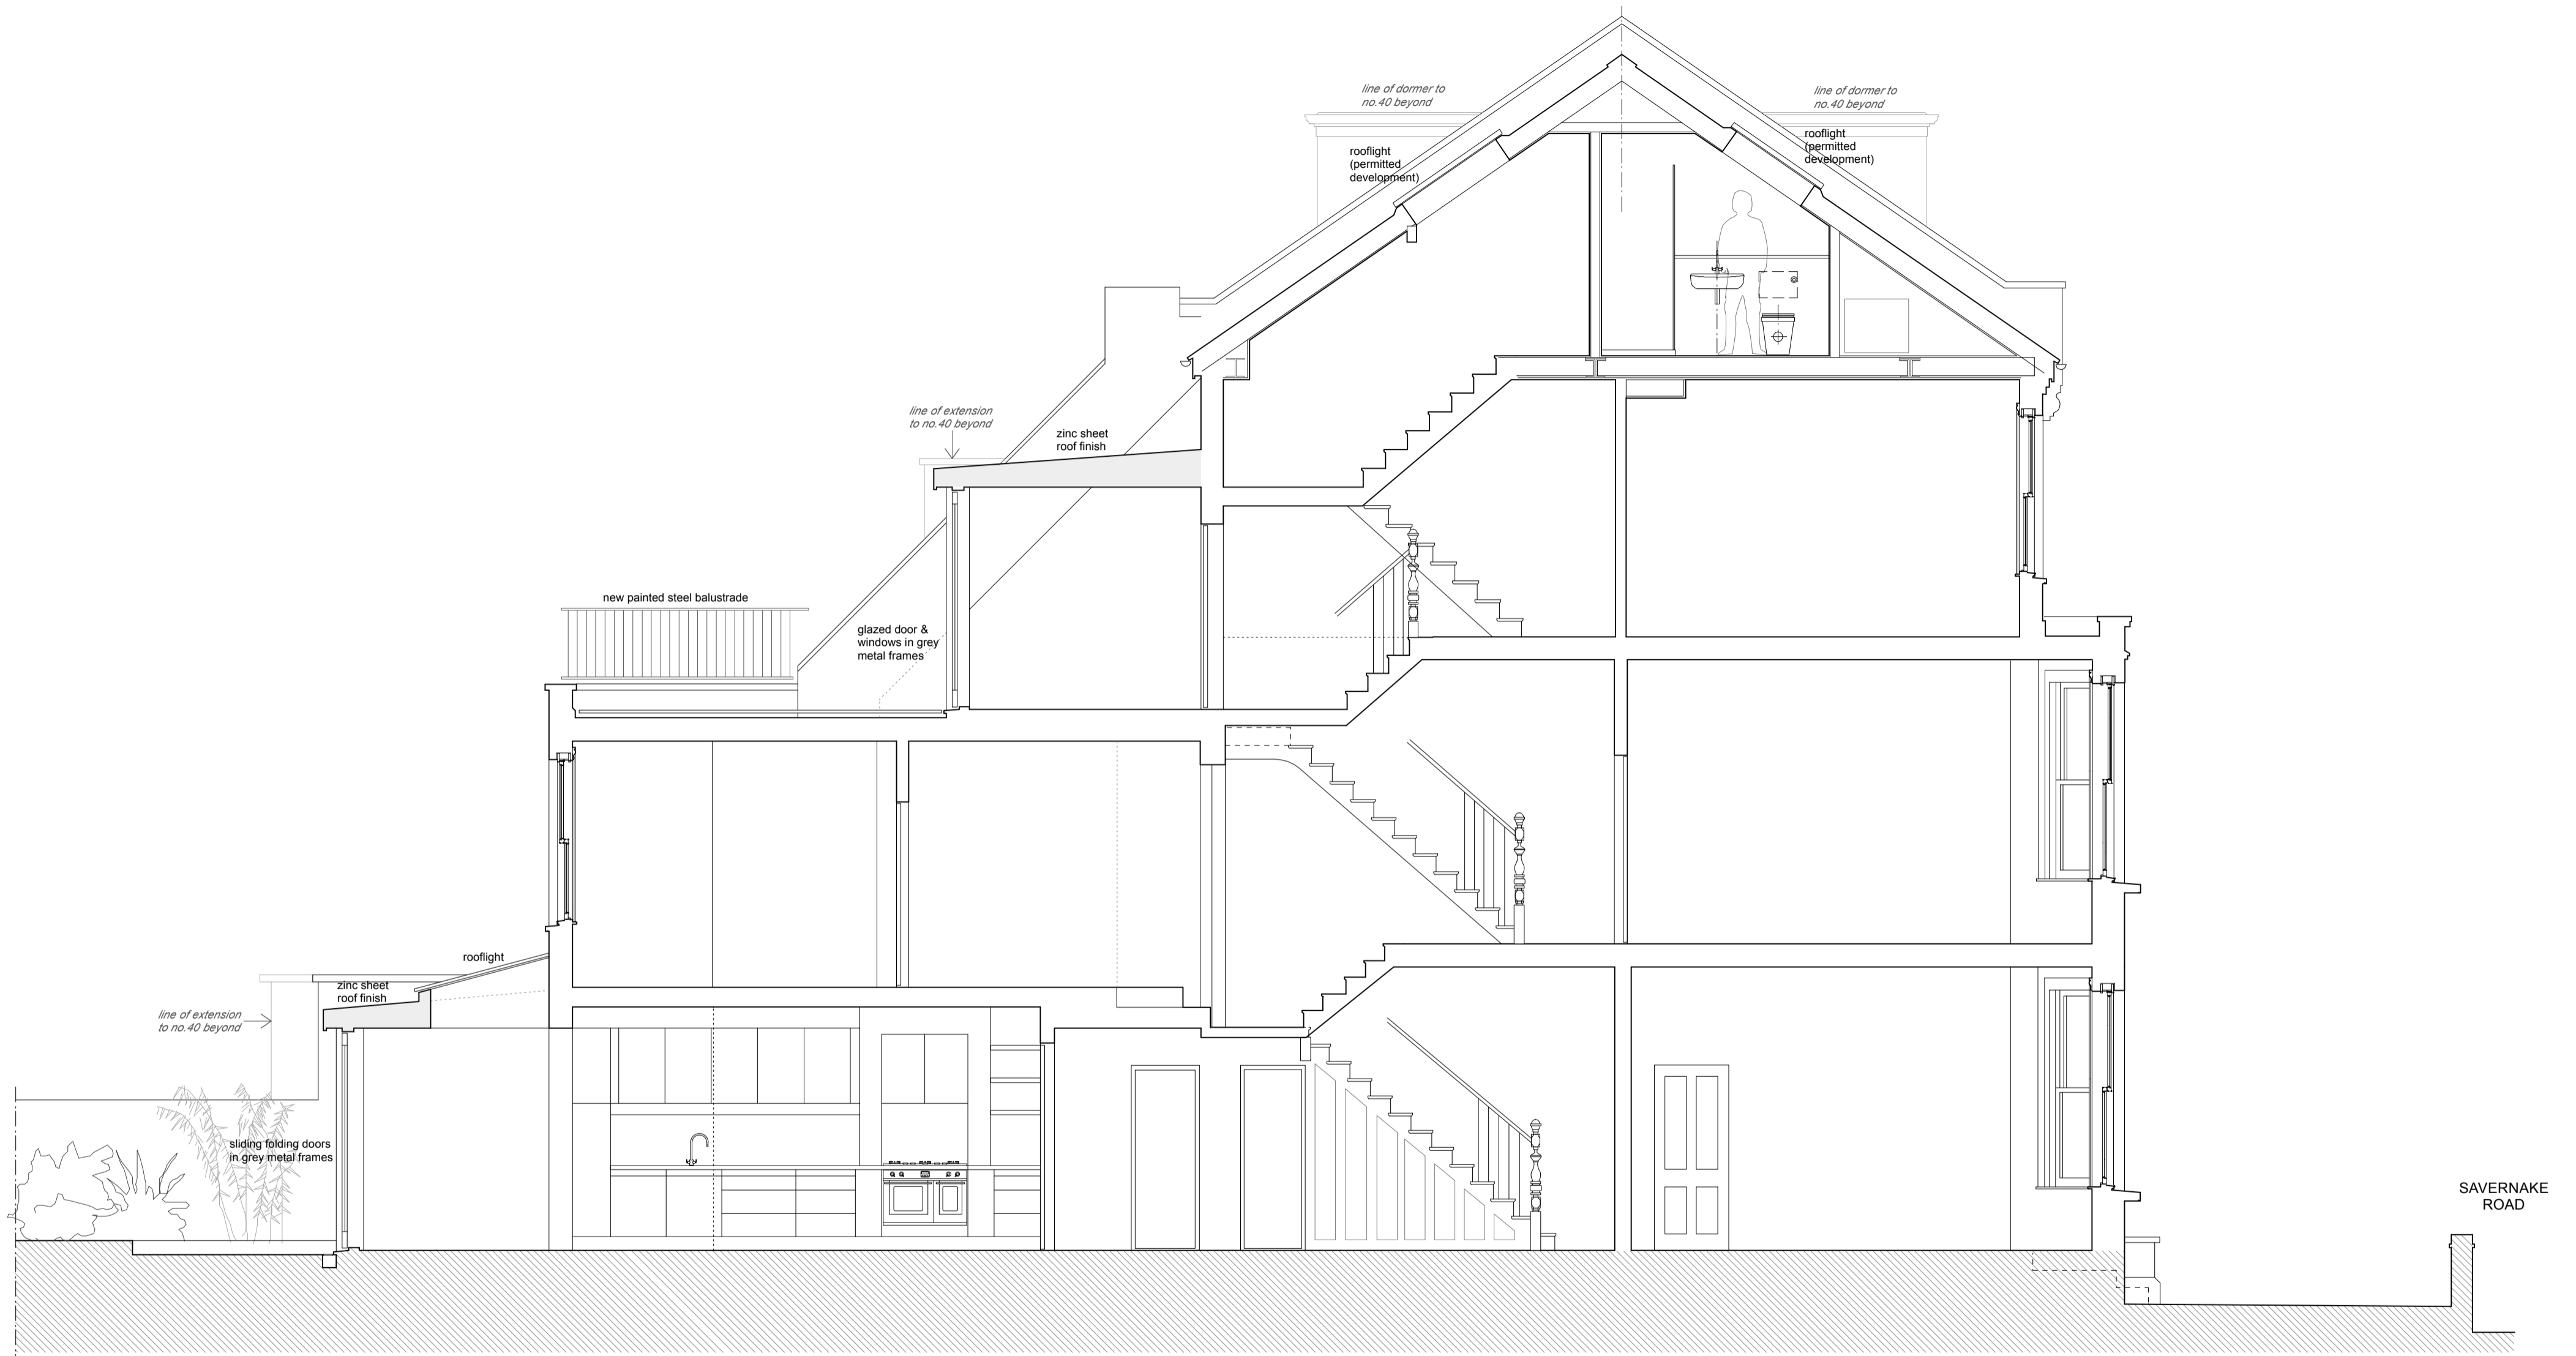

SECTION A - A LOOKING EAST



DO NOT SCALE

REVISIONS


PROJECT 38 SAVERNAKE ROAD
LONDON NW3

TITLE
SECTION A - A LOOKING EAST
AS PROPOSED

227: P/08

SCALE DRAWN DATE
1:50 at A2 NF 11/10

DALE LOTH ARCHITECTS
1 CLIFF ROAD LONDON NW1 9AJ
TEL 020 7485 4003 FAX 020 7284 4490

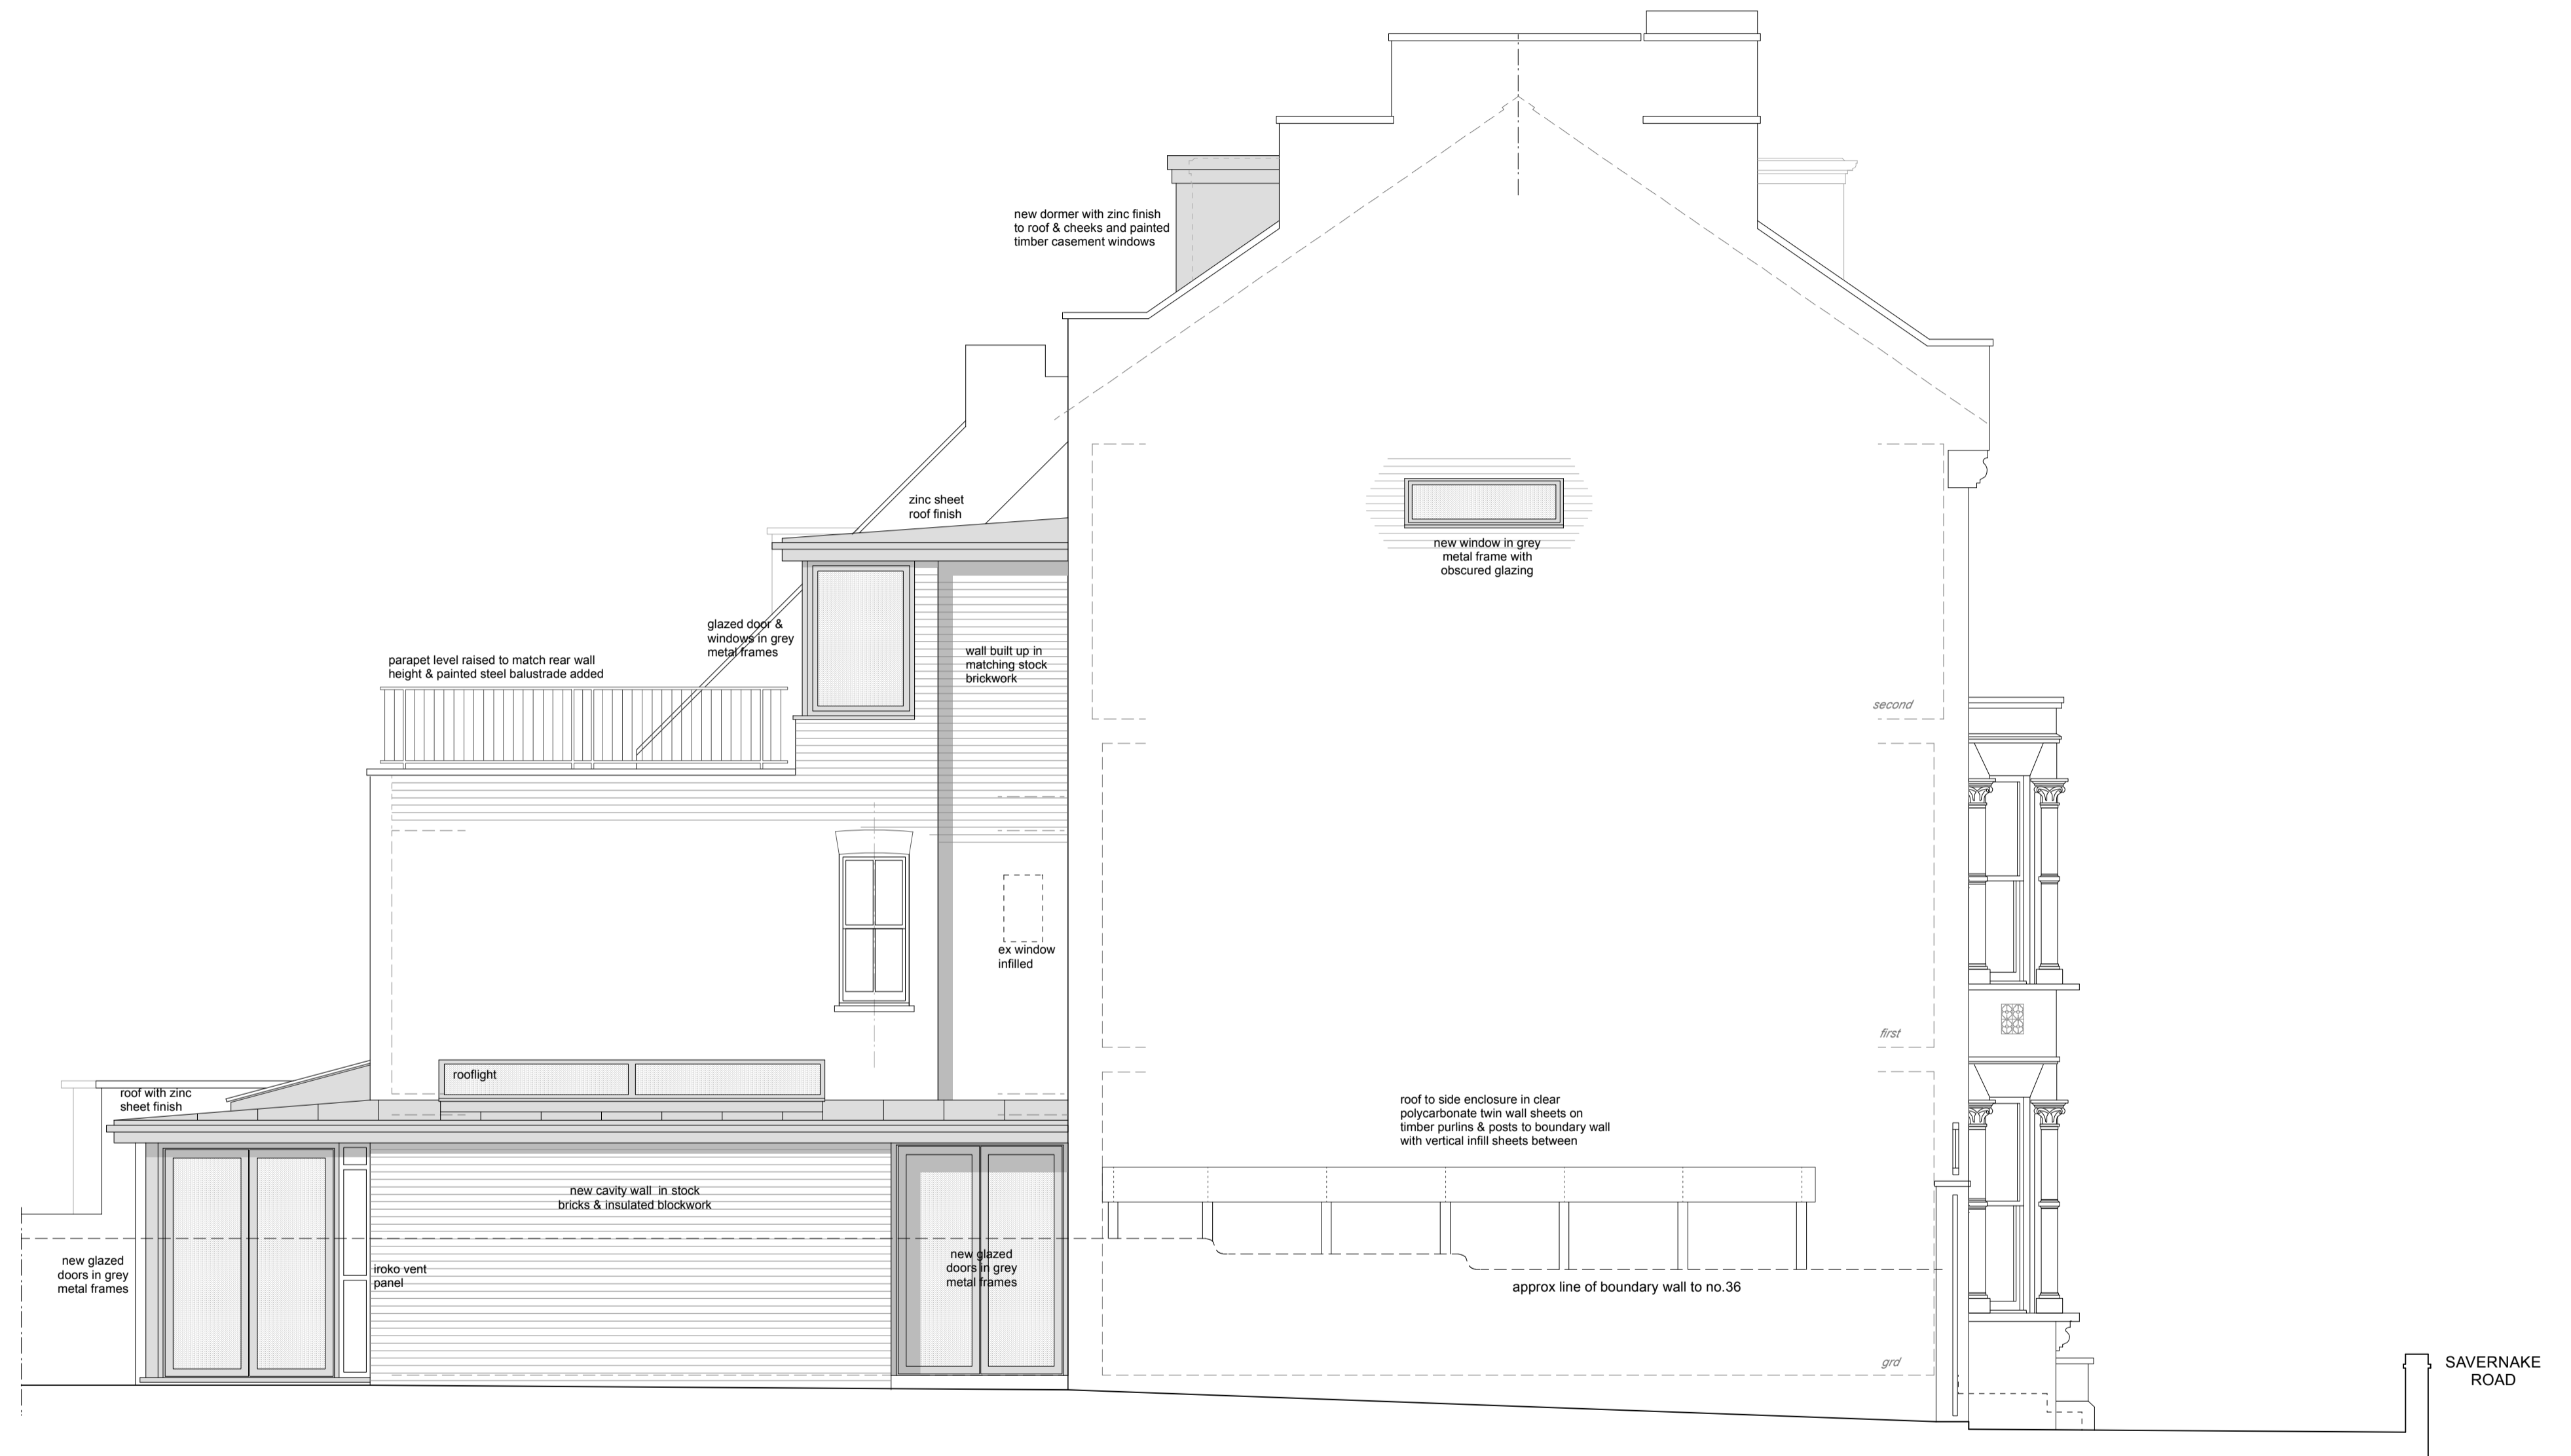

SIDE ELEVATION - WEST



REVISIONS DO NOT SCALE

PROJECT 38 SAVERNAKE ROAD
LONDON NW3

TITLE
SIDE ELEVATION - WEST
AS PROPOSED

SCALE DRAWN DATE
1:50 at A2 NF 11/10

227: P/10

DALE LOTH ARCHITECTS
1 CLIFF ROAD LONDON NW1 9AJ
TEL 020 7485 4003 FAX 020 7284 4490