
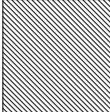
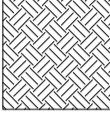
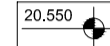
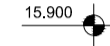
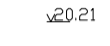
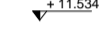

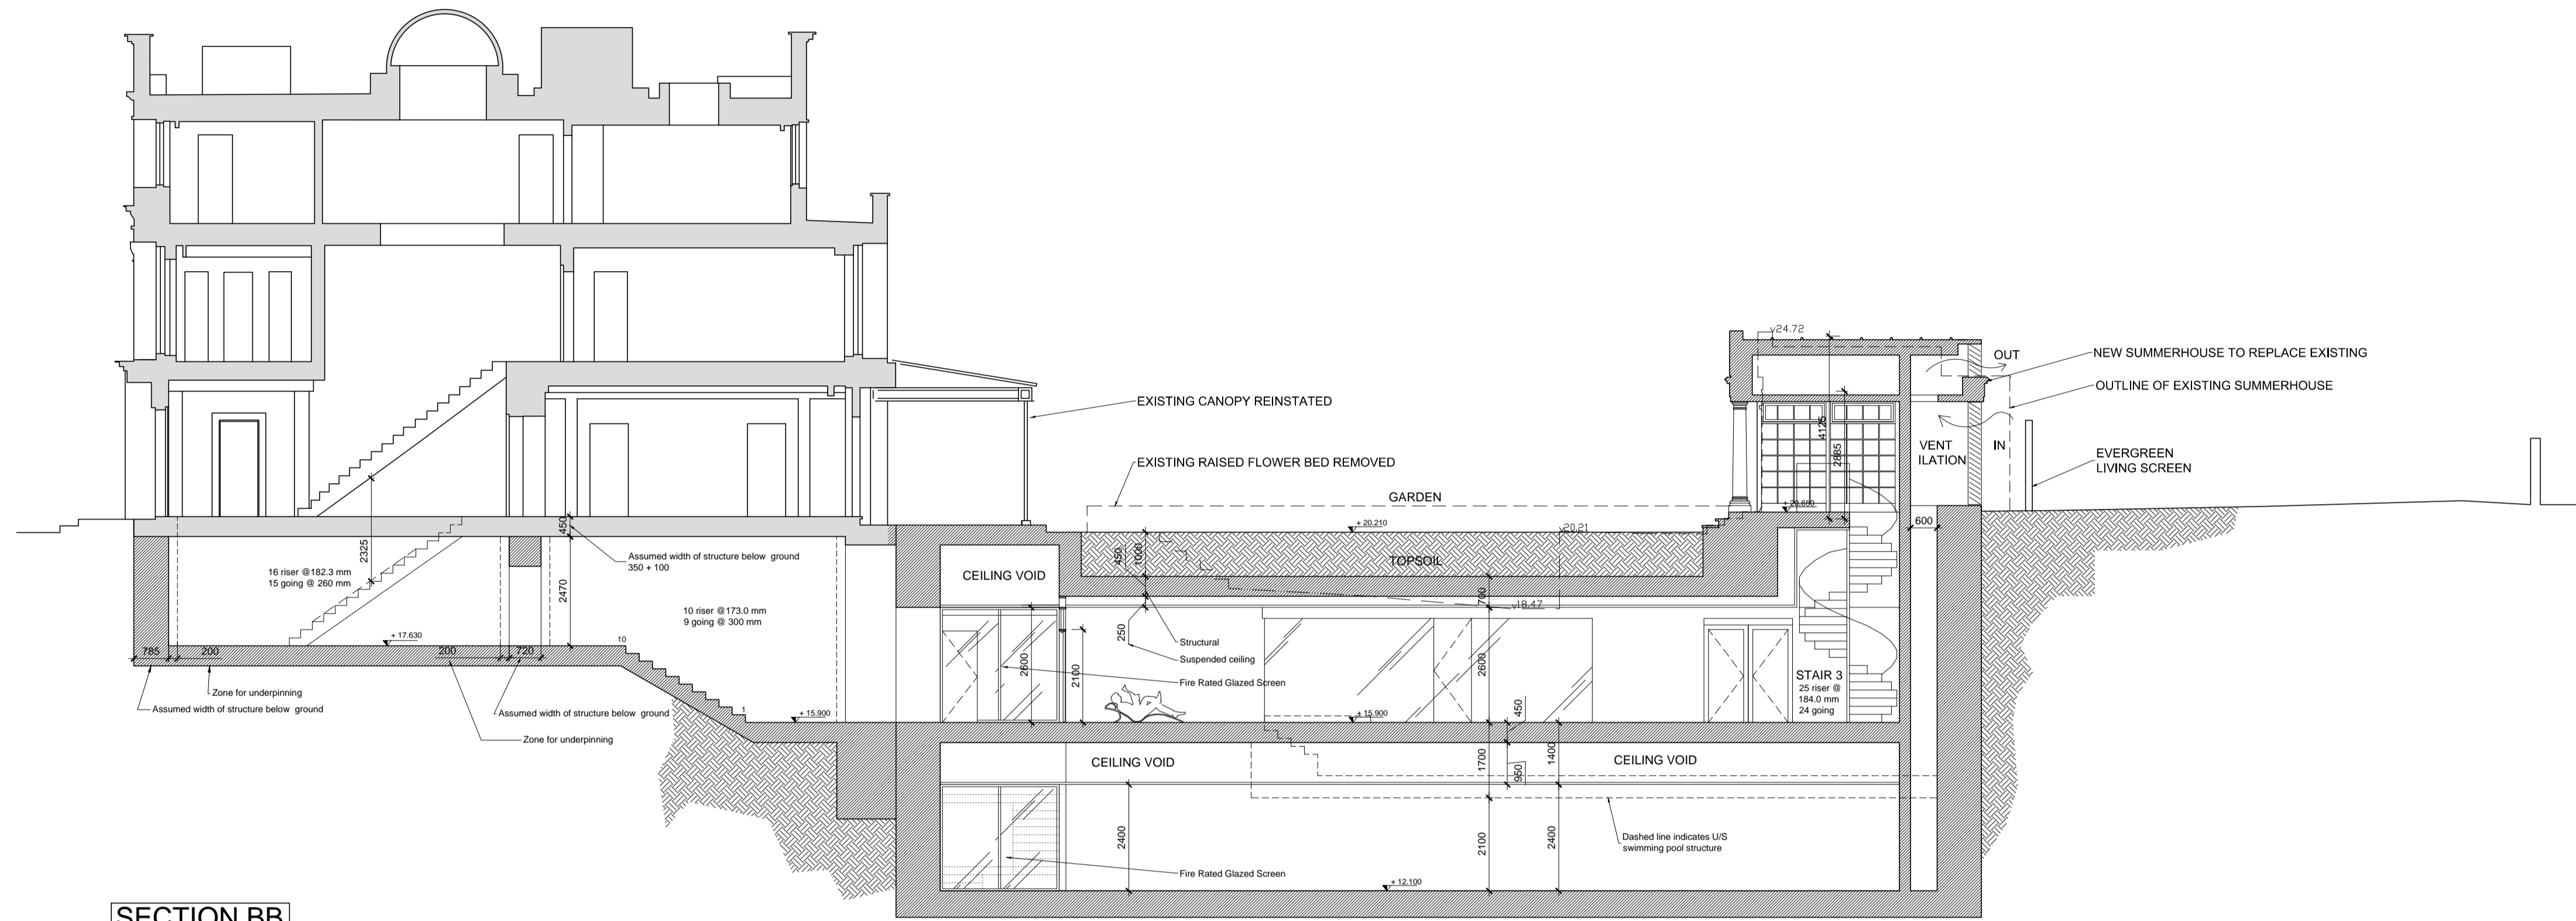



Note
 All dimensions are to be checked on site and any discrepancies, errors or omissions are to be reported to the architect prior to commencement of works.

KEY


-  EXISTING STRUCTURE
-  NEW STRUCTURE
-  TOP SOIL / EARTH
-  EXISTING PLAN LEVELS
-  PROPOSED PLAN LEVELS
-  EXISTING SECTION LEVELS
-  PROPOSED SECTION LEVELS
-  SITE BOUNDARY



SECTION BB

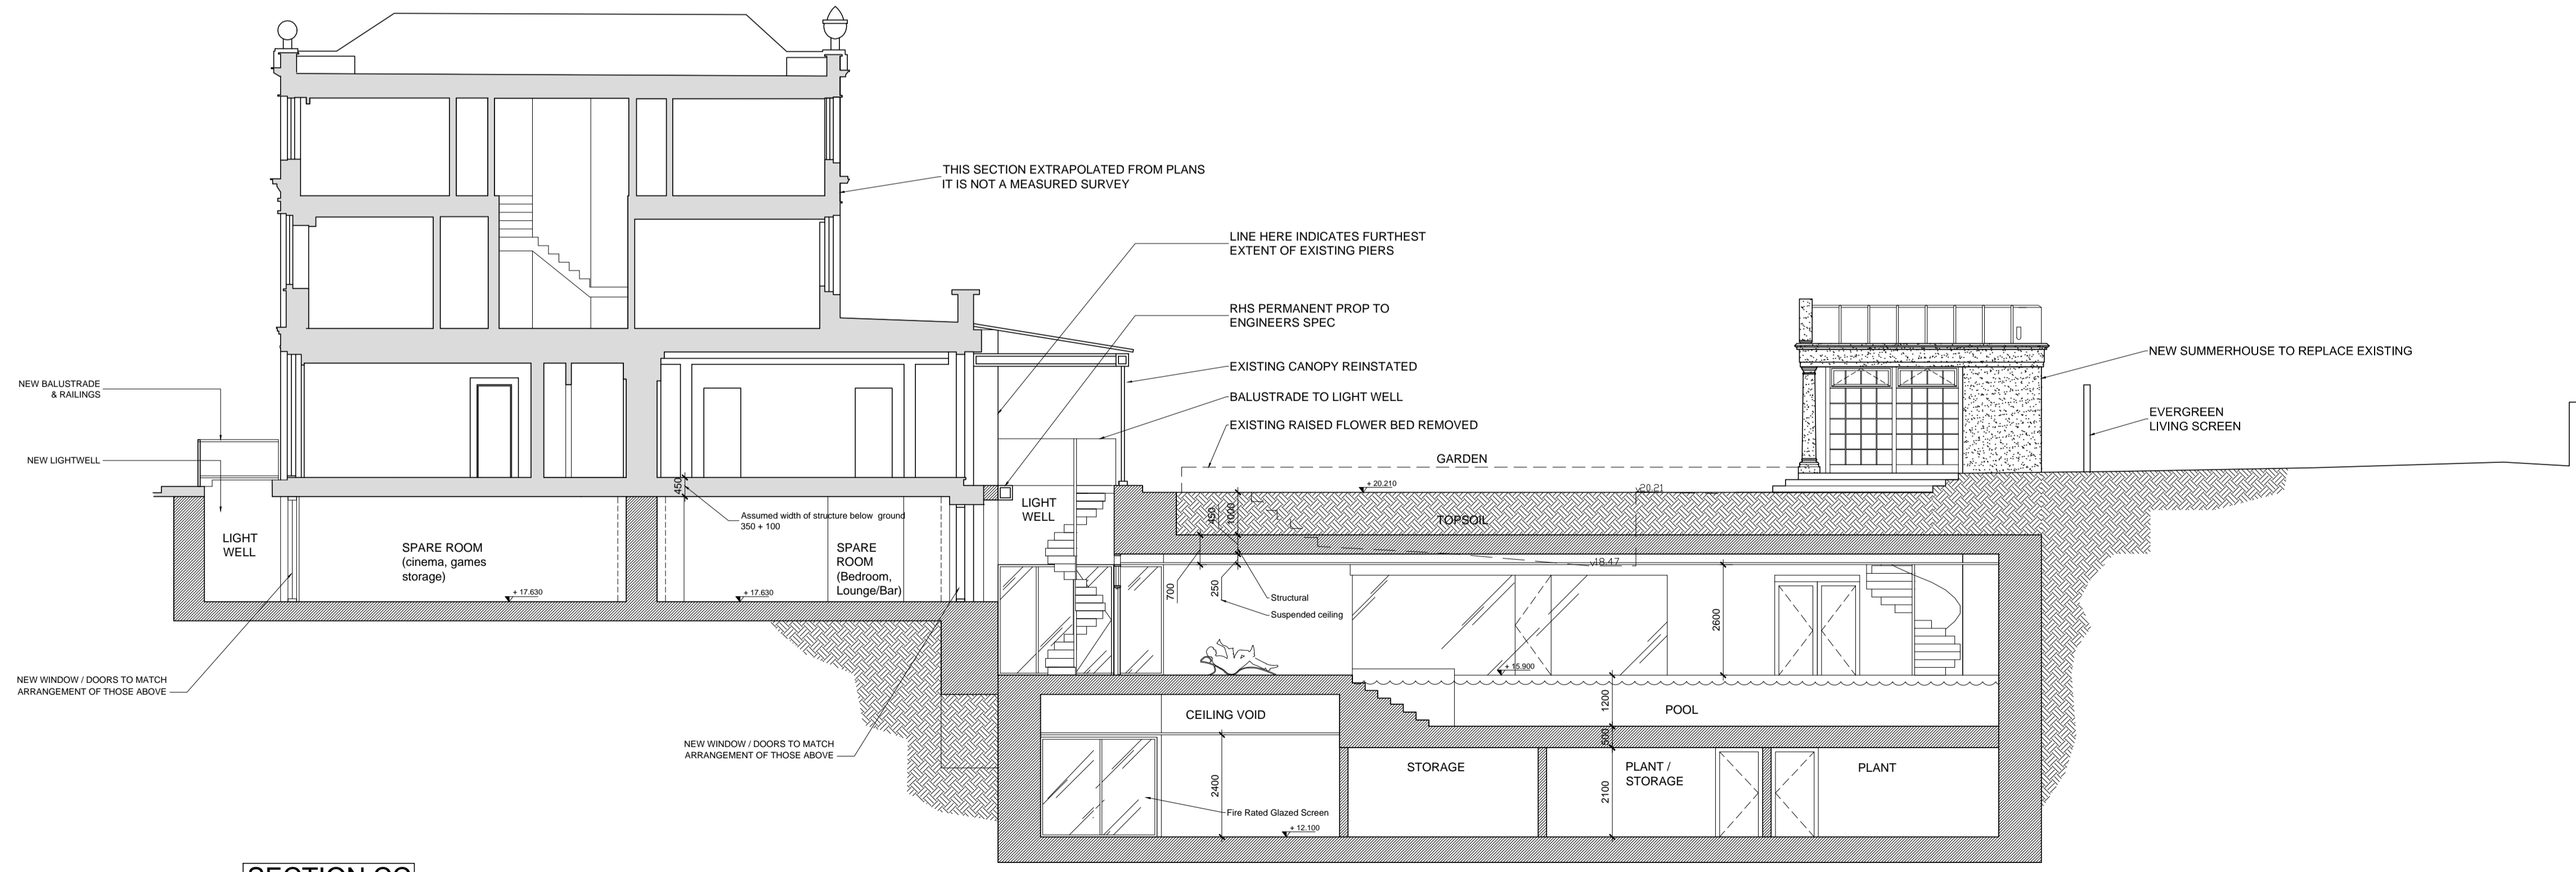

SECTION CC

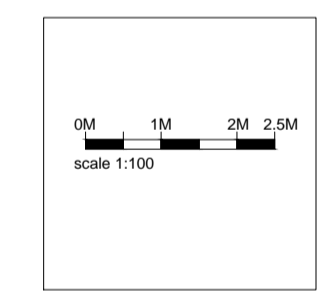

ALL DIMENSIONS APPROXIMATE

SURVEY DRAWING PRODUCED BY 'LASER SURVEYS'

FOR PLANNING

BB PARTNERSHIP LTD
 CHARTERED ARCHITECTS
 THE TRAFALGAR - 17 REMINGTON STREET - LONDON N1 8BH
 TEL . 020 7336 8555 FAX . 020 7336 8777
 e-mail . architect@bbpartnership.co.uk

client	Brightwood Ltd		
project	46 Avenue Road NW8		
drawing	PROPOSED NEW BASEMENT Section BB & CC		
date	scale	drawn by	
15.11.10	1:100@A1	LA	
drg.no.	rev.	+	rev
EOQ 202	rev	rev	rev