
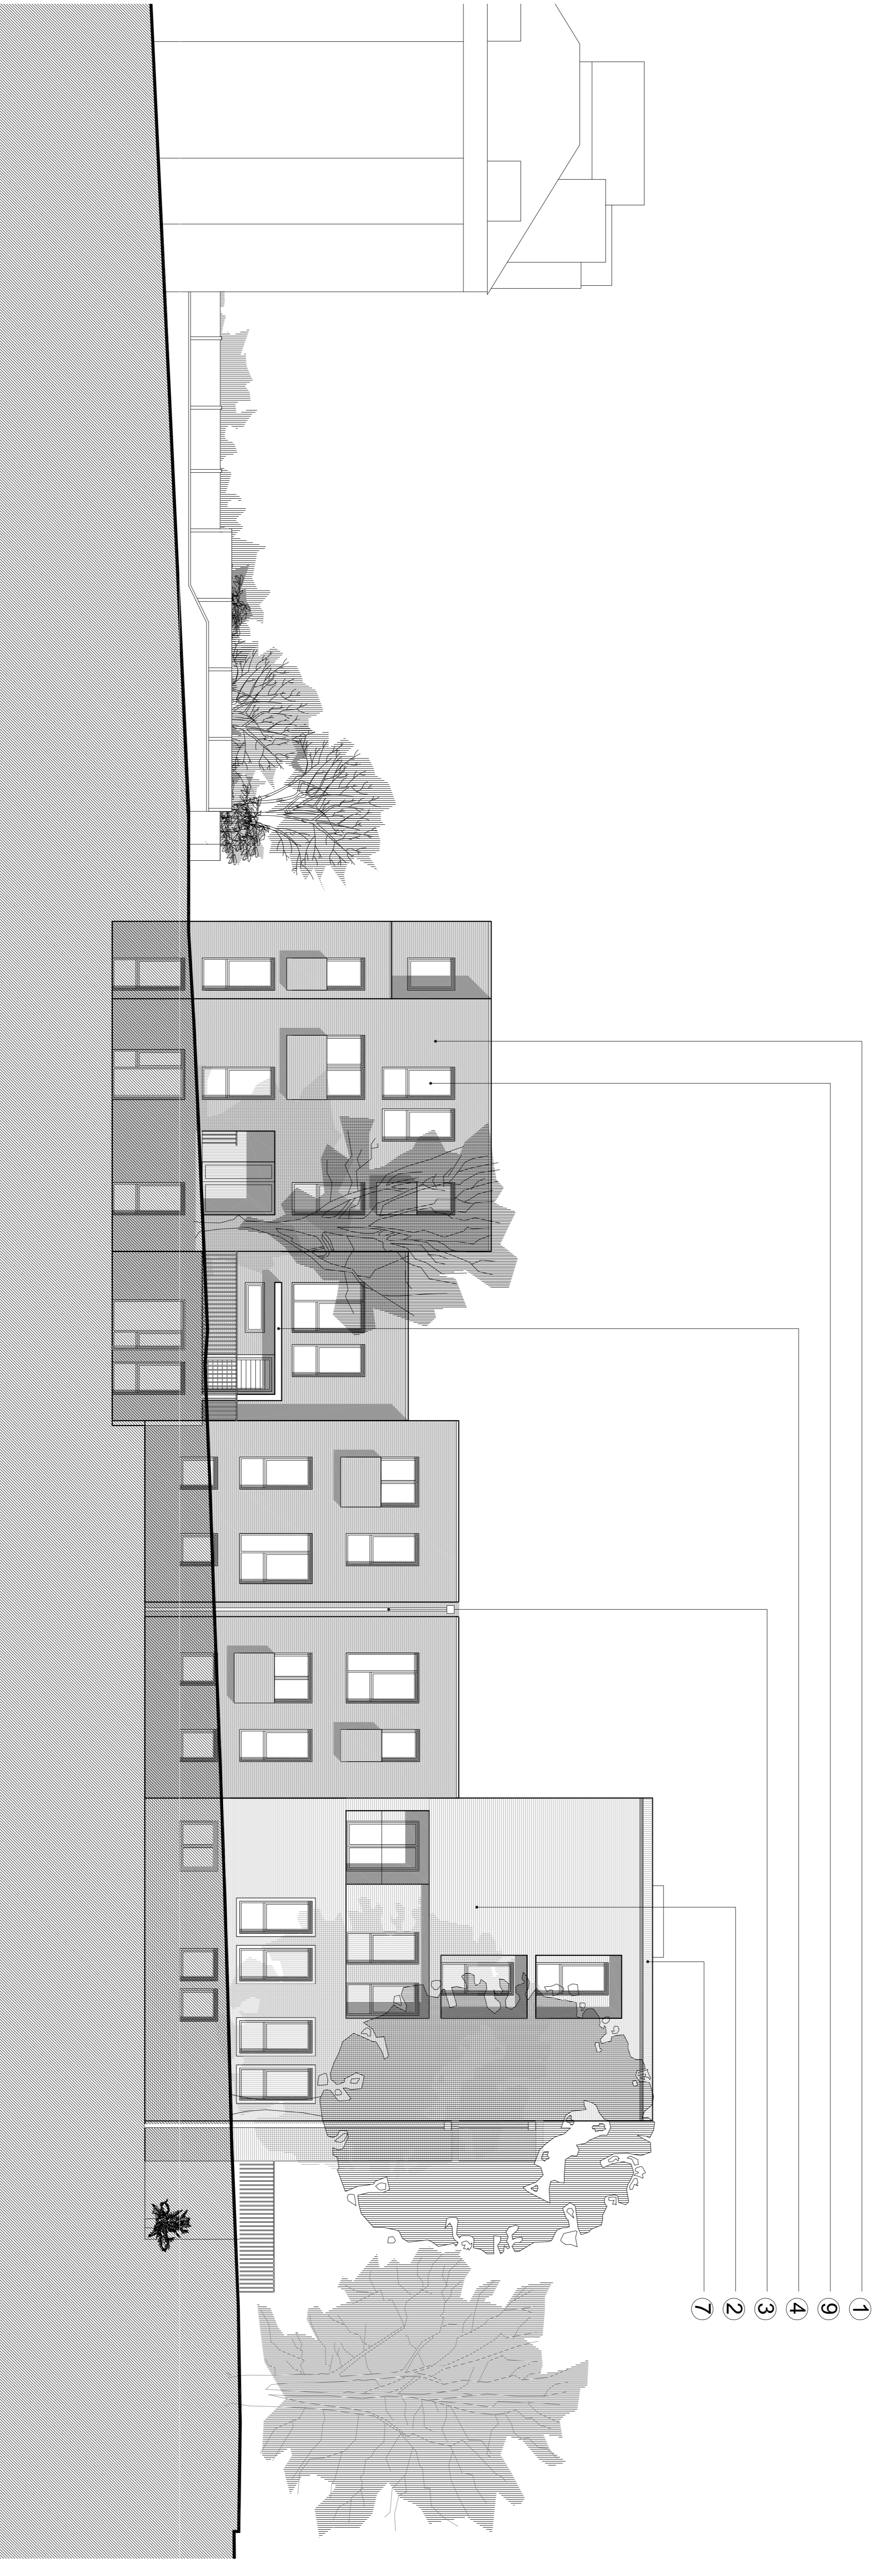


rev.	date	description	issued by	checked by
A	11.08.2010	Issued for planning	AP	AW
B	09.11.2010	Issued for comment/approval	JL	

1	RED STOCK BRICK
2	YELLOW STOCK BRICK
3	PPC DARK GREY STEEL RWP
4	RECONSTITUTED PORTLAND STONE CANOPY
5	RECONSTITUTED PORTLAND STONE FRAME
6	CURTAIN WALLING WITH RECONSTITUTED PORTLAND STONE SURROUNDS & FLOOR PLATE FASCIAS
7	SOLDER COURSE AND SHADOW GAP DETAIL TO CREATE SHADOW LINE
8	SOLDER COURSE
9	PPC DARK GREY ALUMINIUM WINDOWS REVEAL AT LEAST 150MM

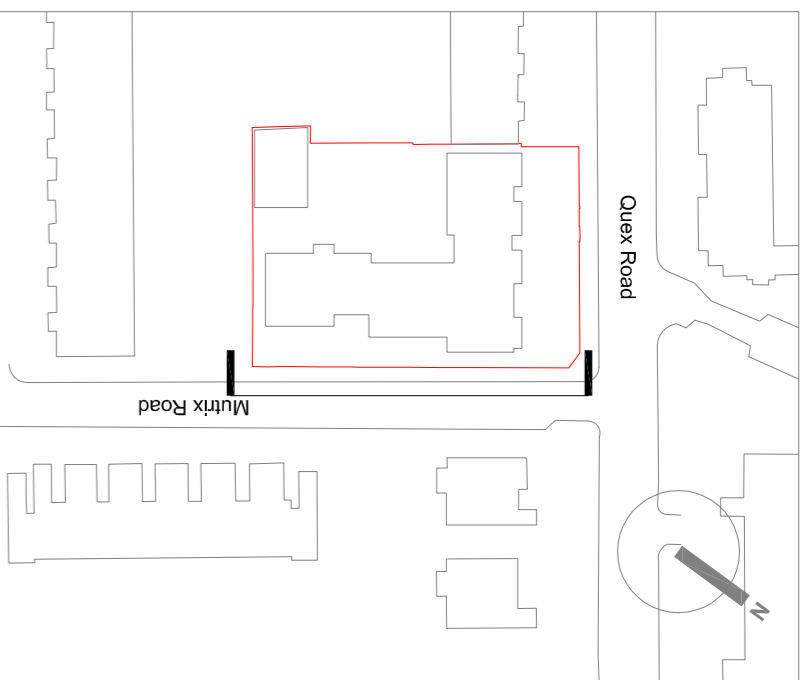

QUEX ROAD

RESIDENTIAL BLOCK

HOSTEL